


----- dotted red line indicates line of existing levels

section A-A

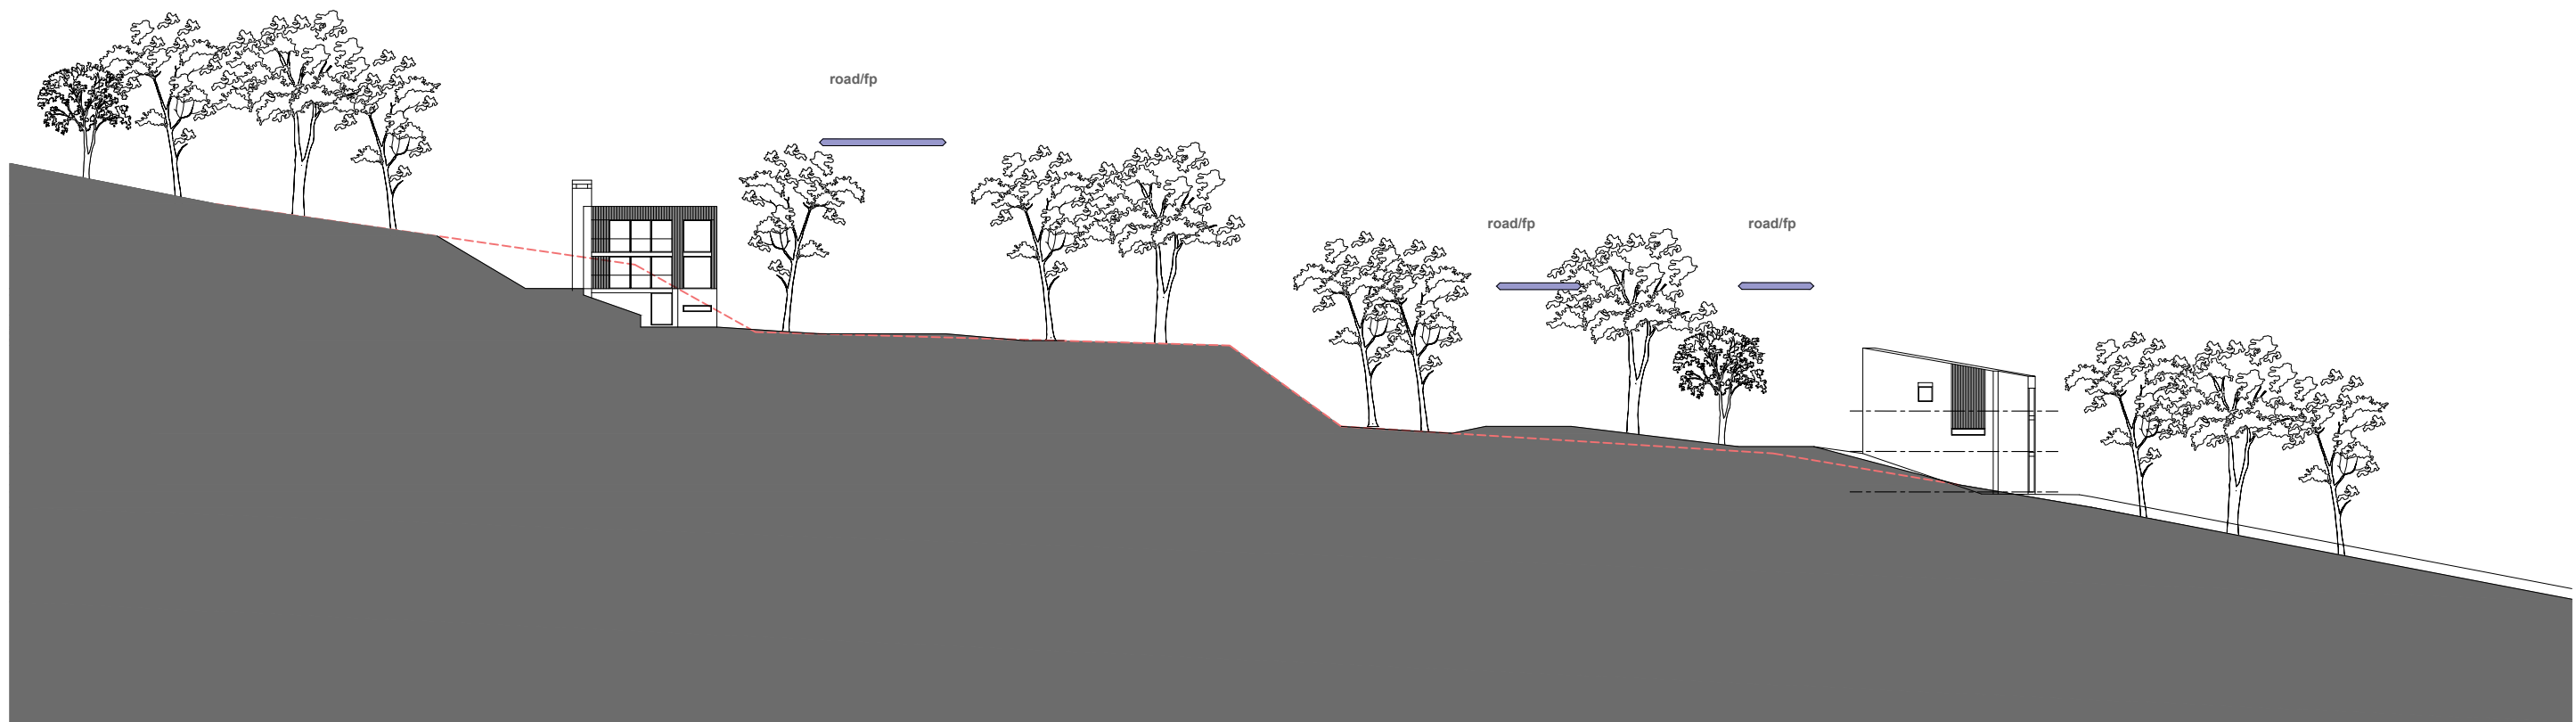

section B-B

Summershades Developments
 Summershades
 Oldham Road
 Grasscroft
 Saddleworth

Site Sections
 work to figured dimensions
 © CJ Partnership owns the copyright of this design / drawing which must not be reproduced in whole or in part without the written permission of CJ Partnership

contract no	drawing no	revision
3655	11	
drawn by	date	scale @ A3
	September 2023	1:500

Planning

Revisions:
A.

Blue Pit Mill Queensway
 Castleton Rochdale OL11 2PG
 +44 (0)1706 631347
 info@cjpartnership.com
 www.cjpartnership.com

