


Figured dimensions only to be taken from this drawing. If in doubt ASK.

All contractors must visit the site and be responsible for taking and checking dimensions relative to this work.

The designer reserves all copyright of this drawing and design and it must not be copied or reproduced without his or her formal written consent

© Stoneleigh Architectural Services 2019

notes

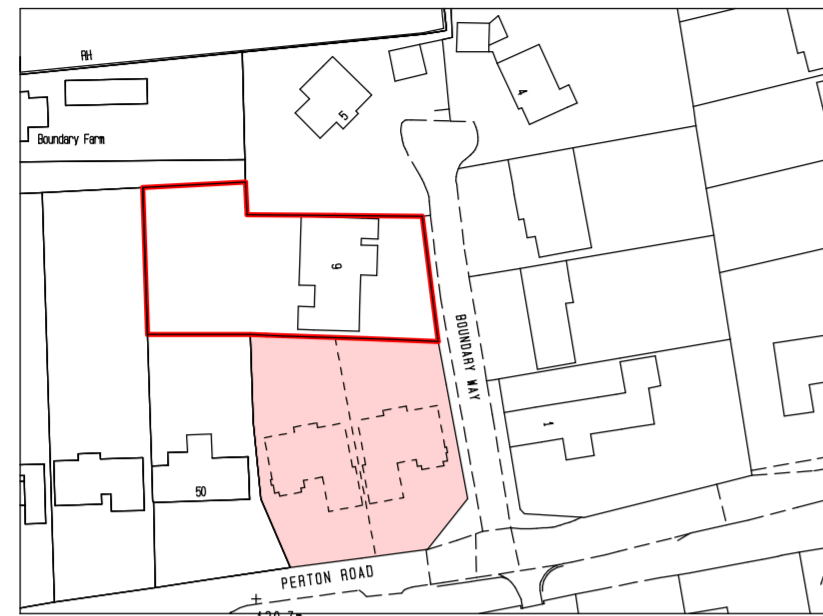

Location Plan 1:1250

Site of approved application 21/00703/FUL.  
Located at 7 Boundary Way, Wightwick.


© Crown copyright and database rights 2022 OS 100035409

Reproduction in whole or in part is prohibited

without the permission of Ordnance Survey.

----- Denotes Outline of Existing Structure

Block Plan 1:200

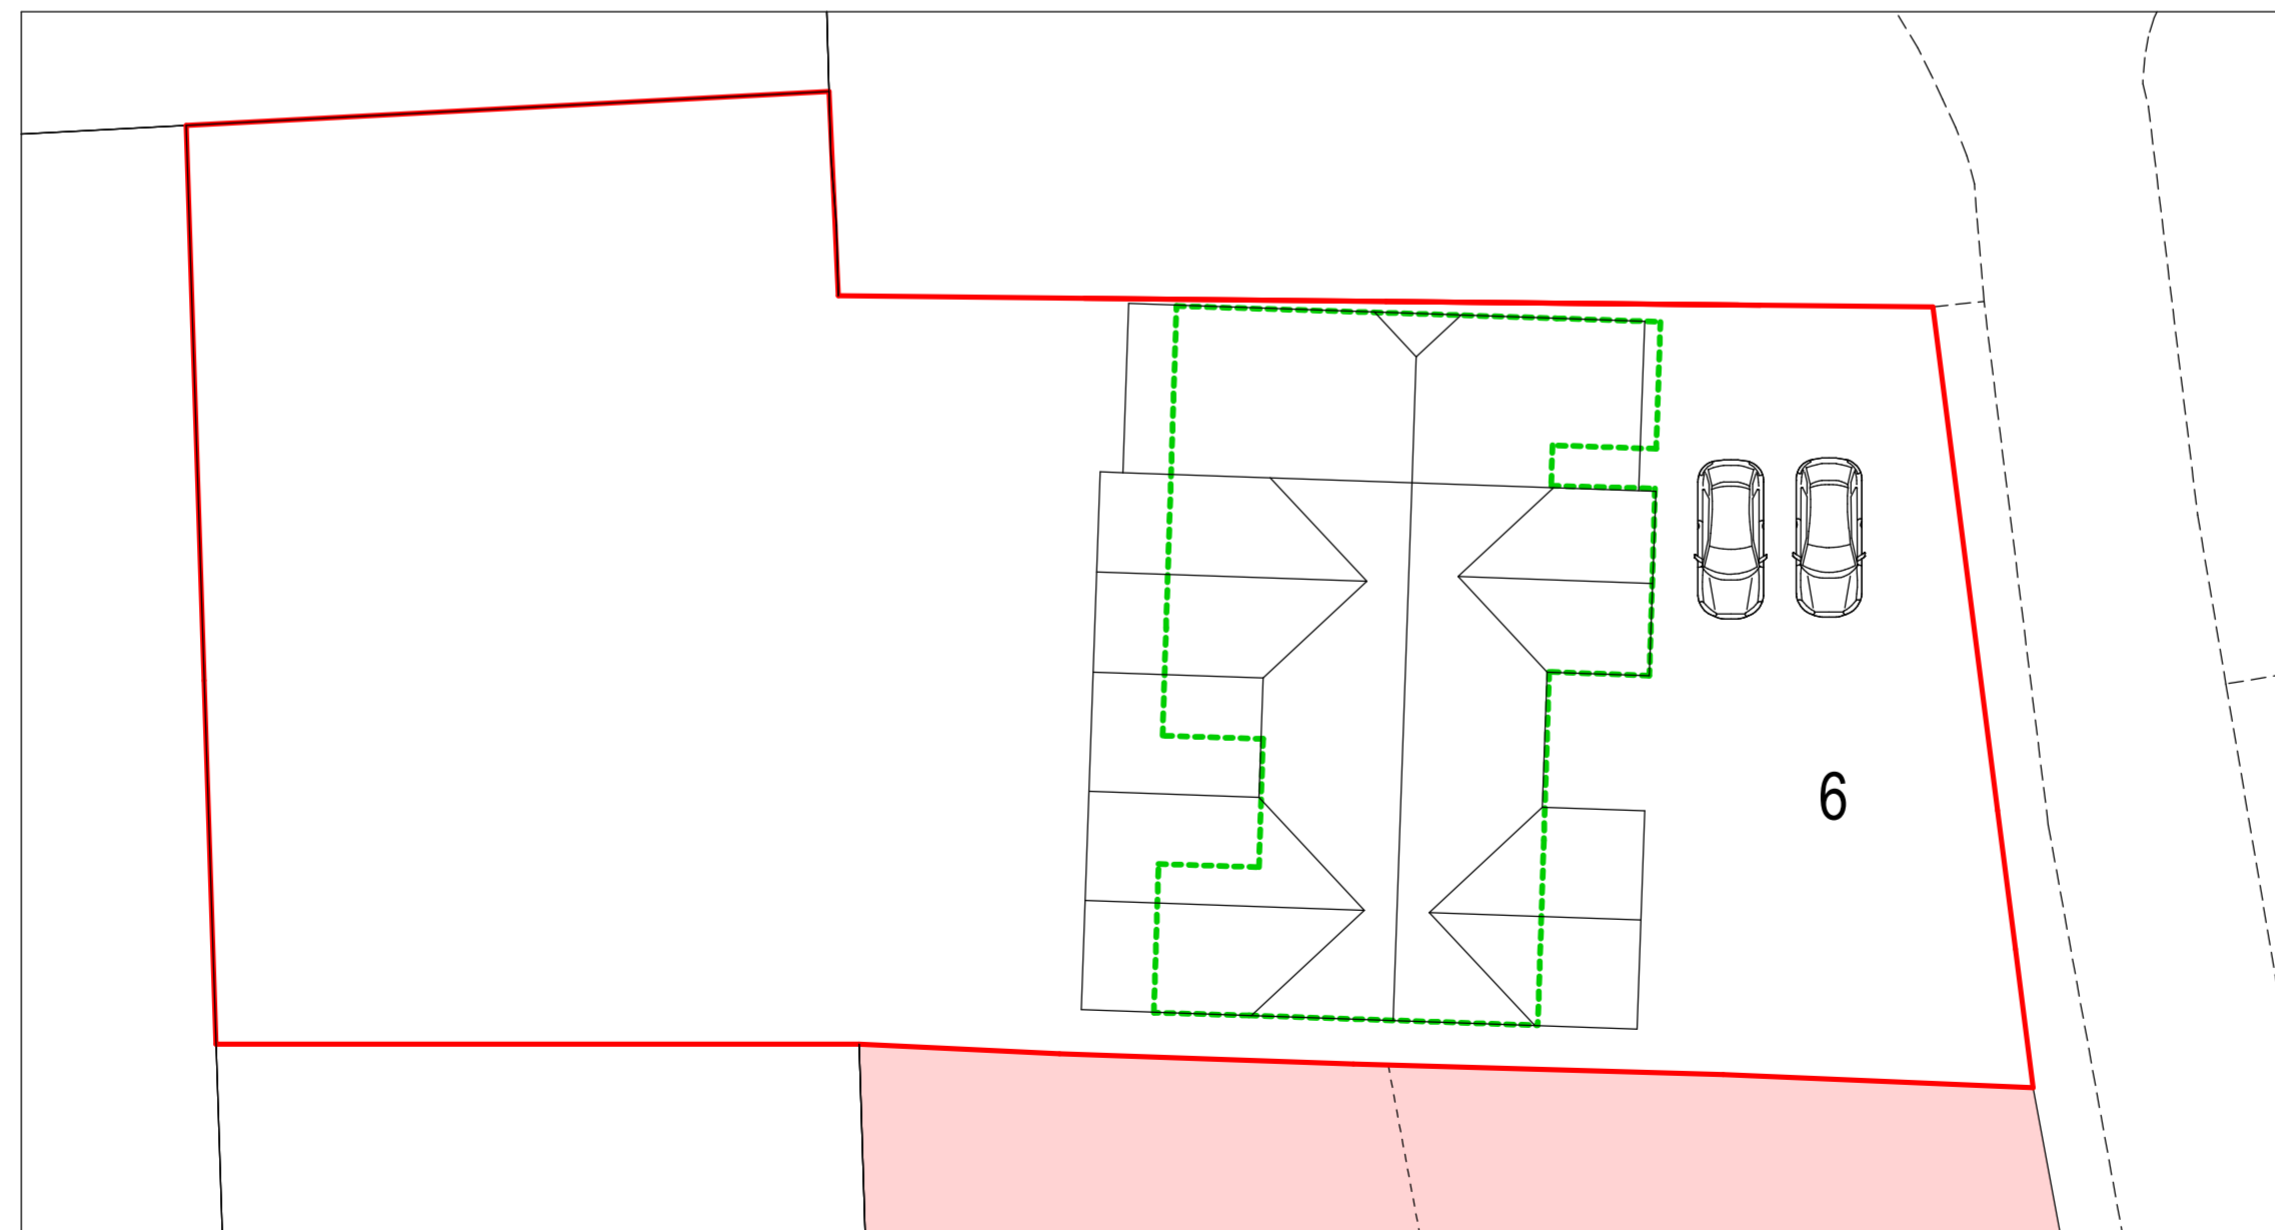

revision

scale 1:200, 1:1250 @ A2

drawn JOS

date March 2023

client

job

6 Boundary Way, Wightwick,  
Wolverhampton, WV6 8DL

drawing

Location and Block Plan

no.

23 90 03A

**STONELEIGH ARCHITECTURAL  
SERVICES LTD.**

SUITE F, MAPLE HOUSE,  
KINGSWOOD BUSINESS PARK  
HOLYHEAD ROAD,  
ALBRIGHTON, WOLVERHAMPTON  
WV7 3AU  
01902 927265