
Client Name: Mr William Cooper

Project Title: 39 Manor Avenue, Pitsea, SS13 2AU

Drawing Name: Location Map

 Scale : 1:10000 @ A4
 Drawn/Checked:
 GF/MN
 Status :
 Application
 Rev :

 Date : 28 November 2023
 Plot Date : 15 December 2023 12:51:21
 Dwg No : 23.7930/M001

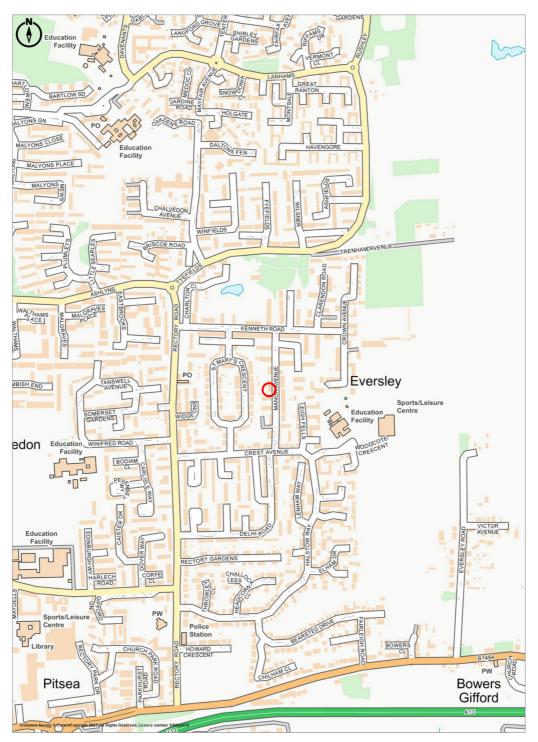





Ordnance Survey Crown Copyright 2023. All rights reserved. Licence number 100022432.

• LANDMARK INFORMATION

Plotted Scale - 1:10000. Paper Size – A4

Note

The dimensions of the building hereby submitted are as a result of a third party survey and therefore Smart Planning Ltd accepts no responsibility for any discrepancies that may arise. All dimensions should be checked on site before the commencement of any works or ordering of materials. Any discrepancies should be reported to Smart Planning Ltd.

No.	Date	Amendment	Initials	





smartplanning