




Front

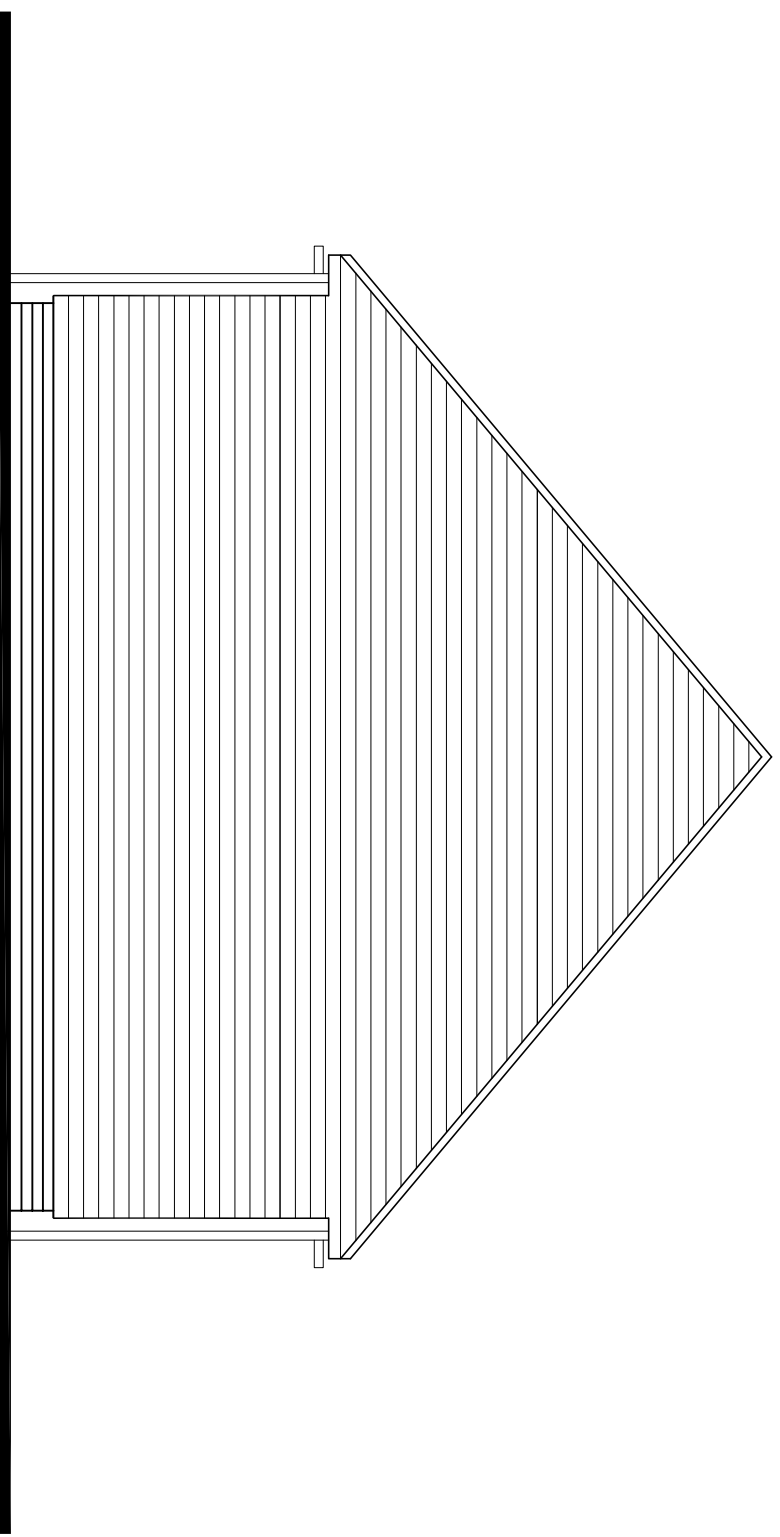

Side

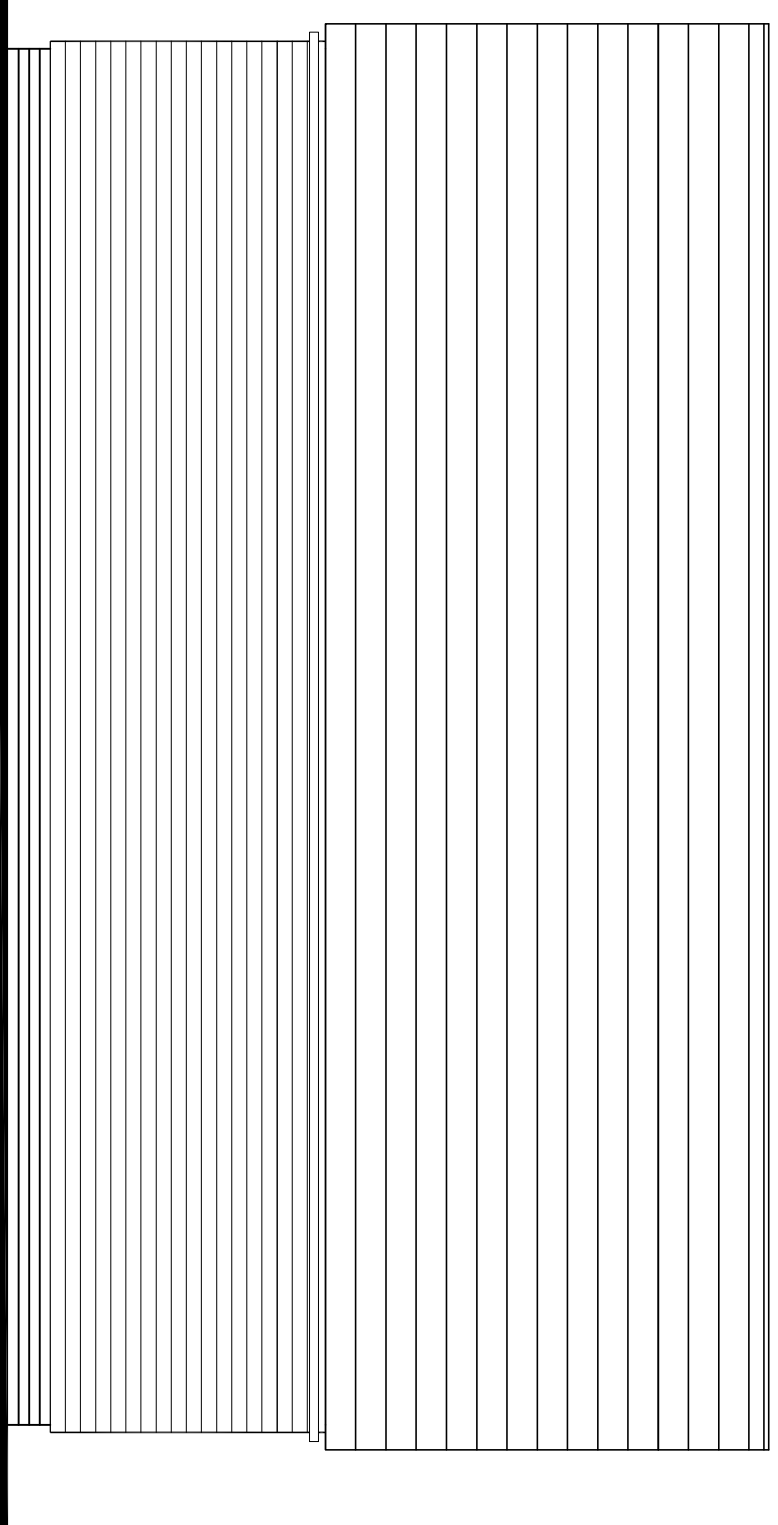

Rear

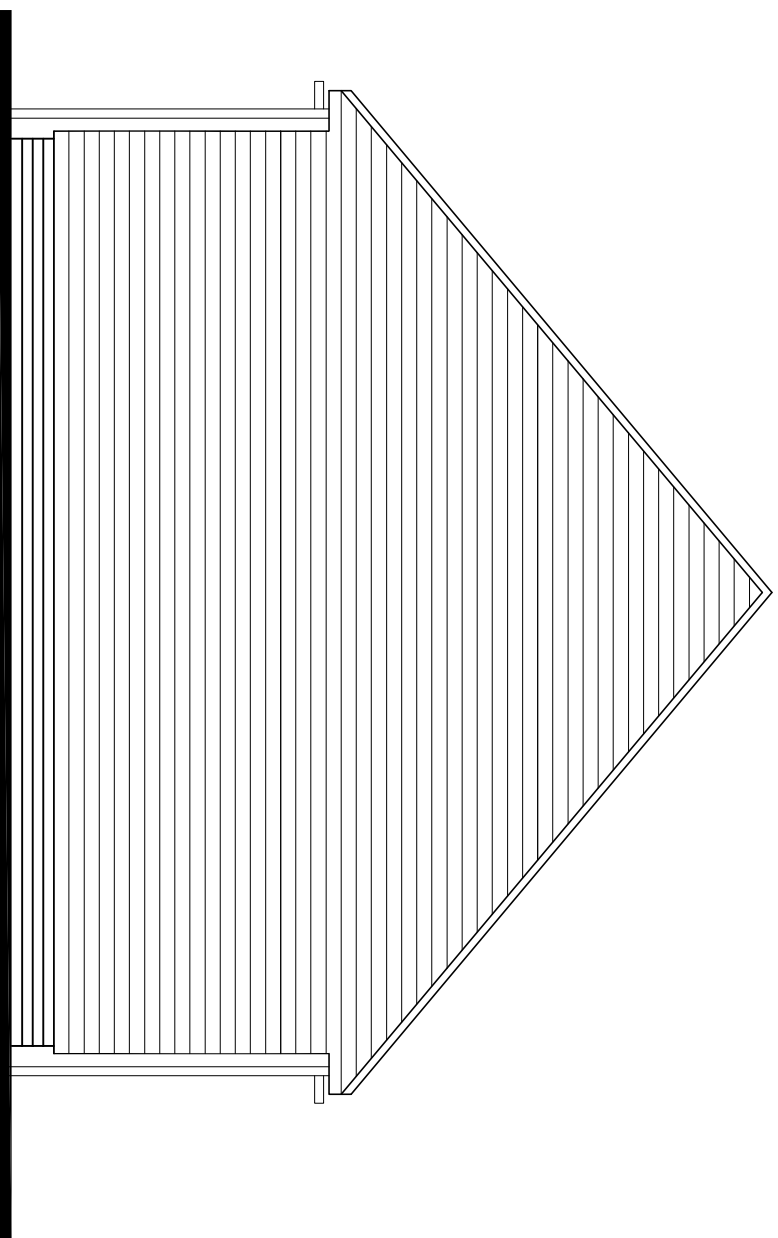

Side

Rev	Description	MM	Drawn	Checked	Date
P1	First Issue				18:12:23

Document Status : **S2**  
**FOR PLANNING**



Fifth Buildings, 99 - 103 Leeds Rd, Dewsbury, WF12 7BU  
e: info@martinwalsh.co.uk t: 01924 464342  
w: www.martinwalsh.co.uk

Project  
**Proposed Garage Building**  
Bolton Old Hall, Cheltenham Road,  
Bradford, BD2 1QQ

Title  
**Proposed Elevations**

Client  
**Mr & Mrs Sergejevs**

MWA Project Ref	Scale	Original Paper Size	Paper Orientation	Drawn
6584	1:50	@A2	Landscape	IM

File Identifier	Originator	Volume	Level	Type	Role	Number	Revision
<b>NSBH - MWA - XX - XX - DR - A - 0004</b>							<b>P1</b>