






Notes
This drawing is the property of MH Architecture & Planning and copyright is reserved by them. This drawing is not to be copied or disclosed by or to any unauthorised persons without the prior written consent of MH Architecture & Planning.

Do not scale from this drawing.

All dimensions are to be checked on site prior to construction, manufacture of any components and ordering of materials and equipment.

Any discrepancies are to be reported to the architect for clarification.

All materials and workmanship to be in accordance with the current British Standards and codes of practice.

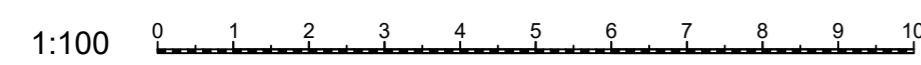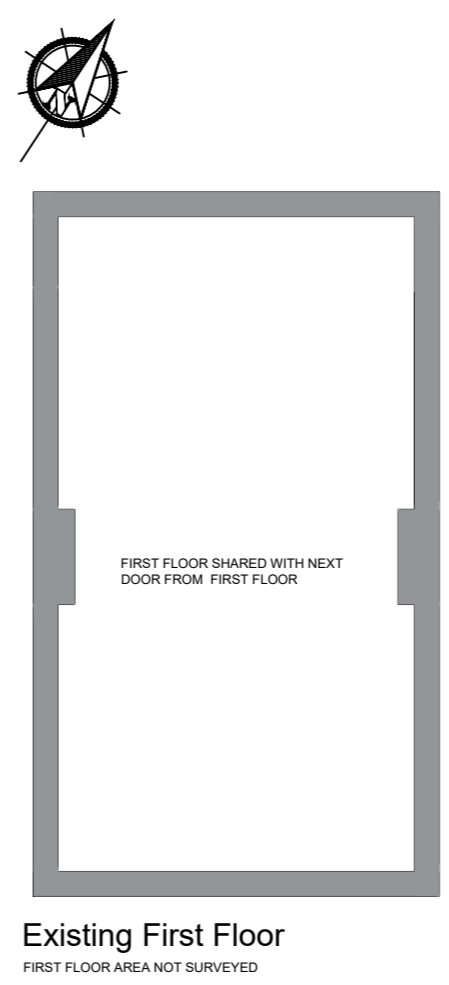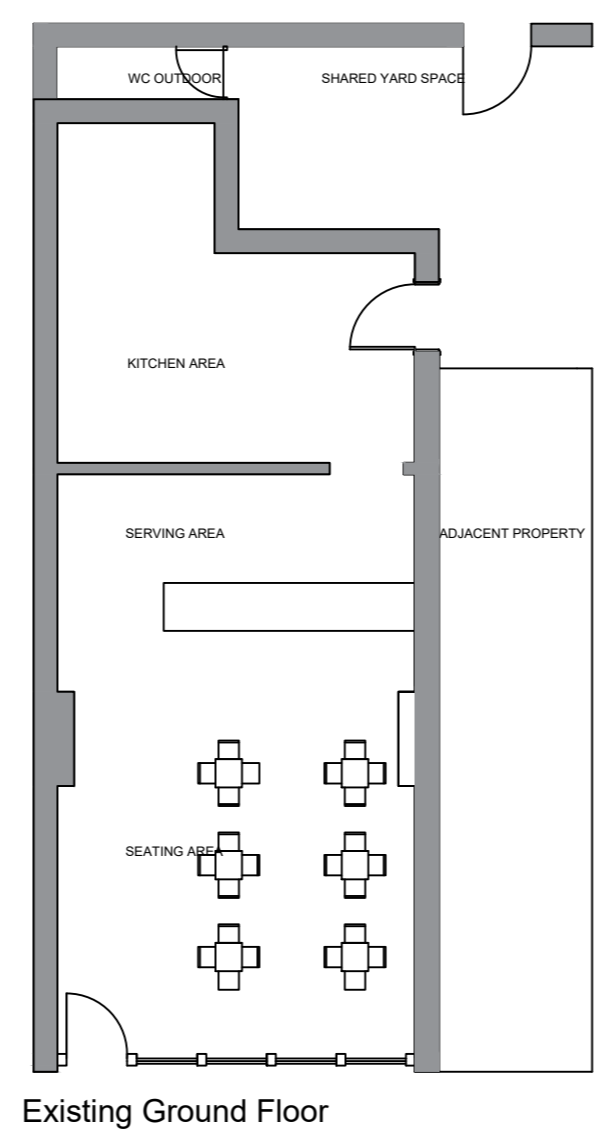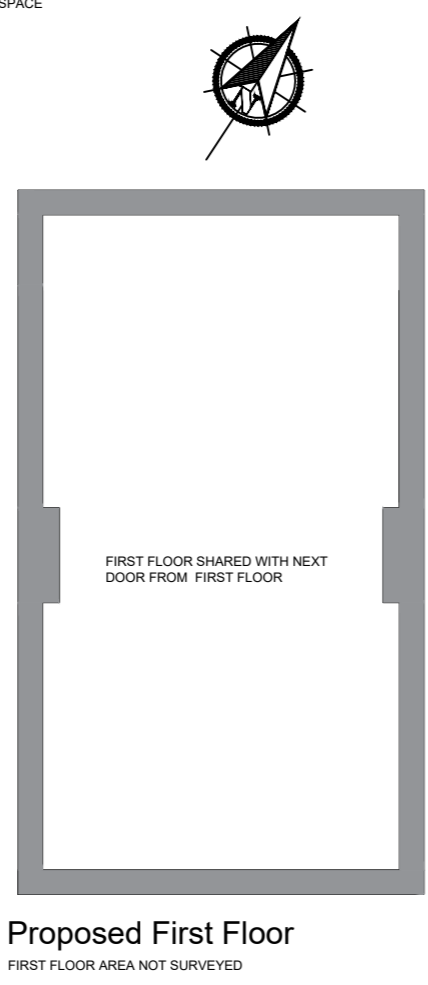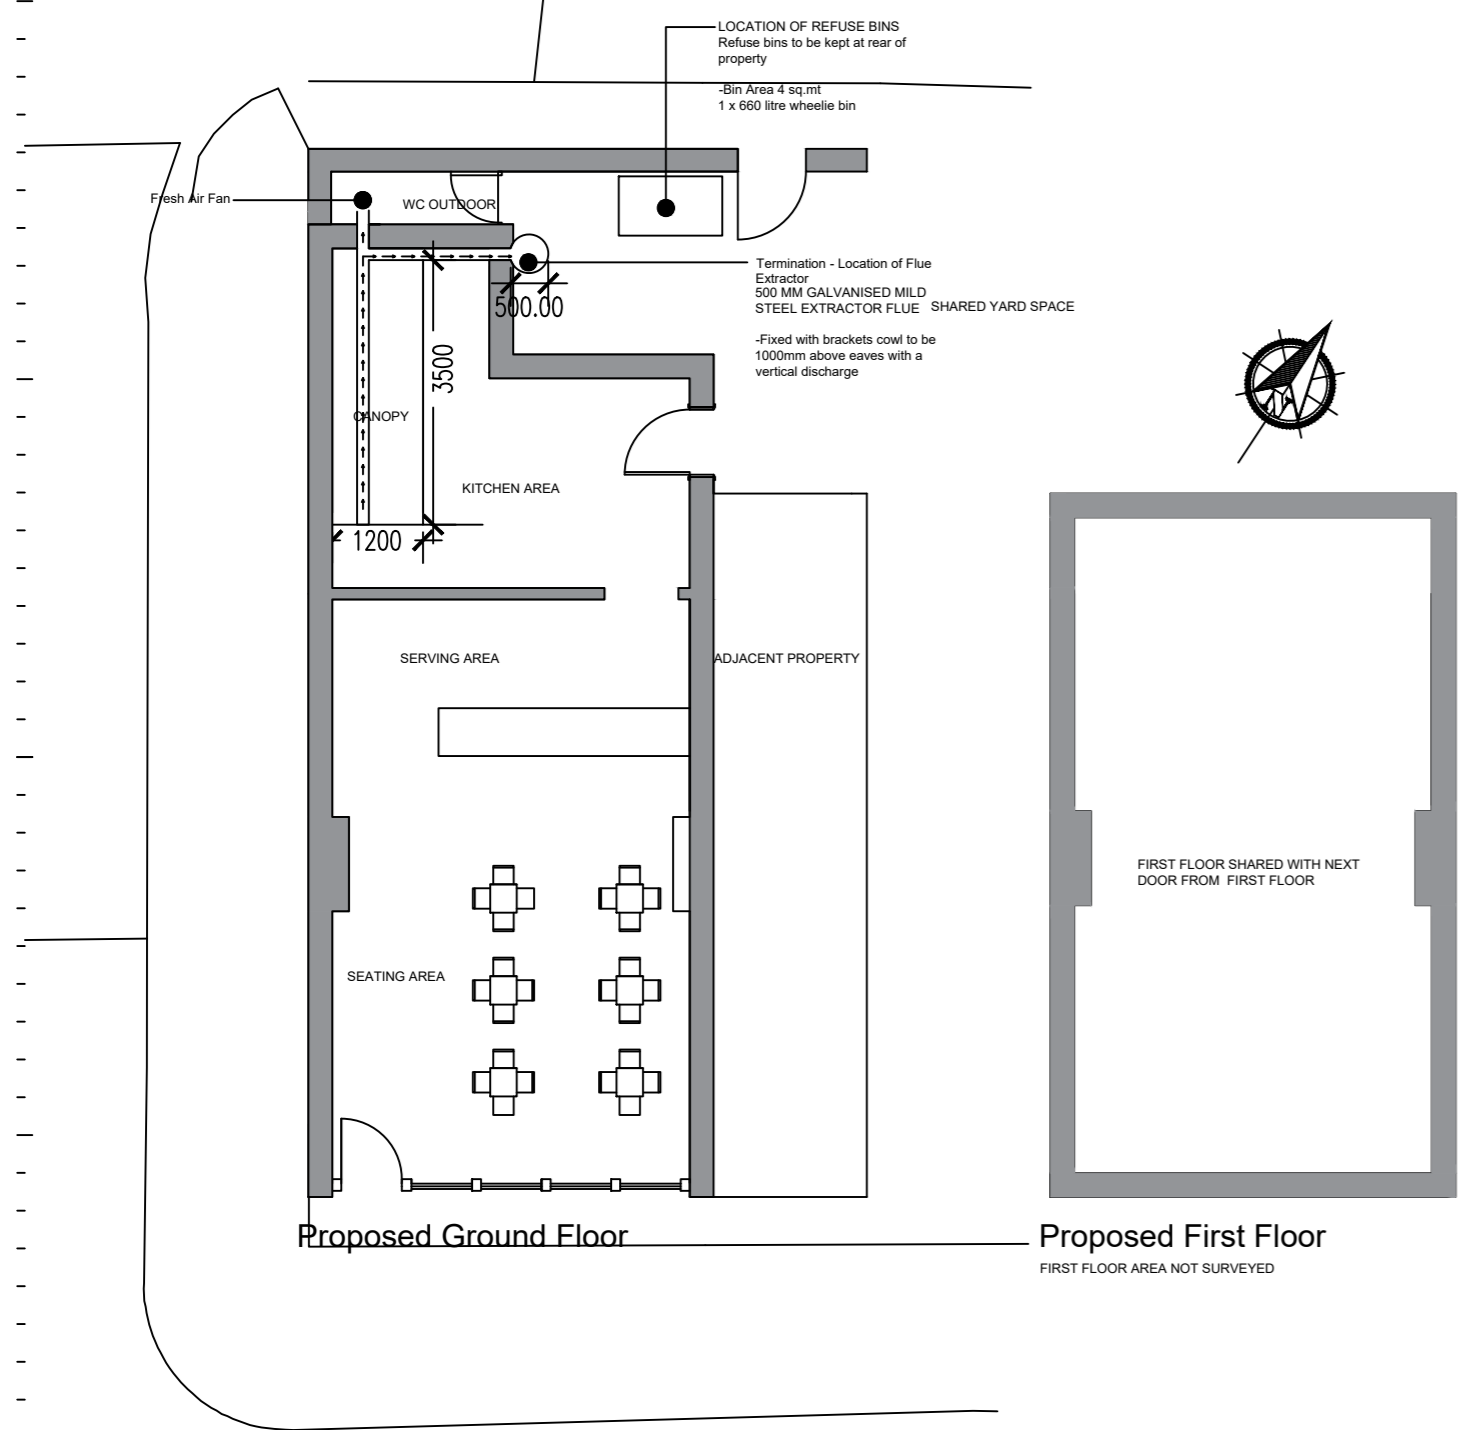

Rev	Date	Drawn by	Comments
Client			
Abdal Miah			
Project			
Existing / Proposed Plans			
42 Brougham Street			
Drawing			
01			
Date	12.23	Drawn by	MO
		Scales	1:100 @ A2
Job No - Dwg No - Rev			
COUSE004-DWG01 - A2			



61 Canning Street, Burnley, Lancashire, BB12 0BA
Mob: 07845135397
Email: MHArchitects1@outlook.com