


1:100 scale 1m 5m 20m

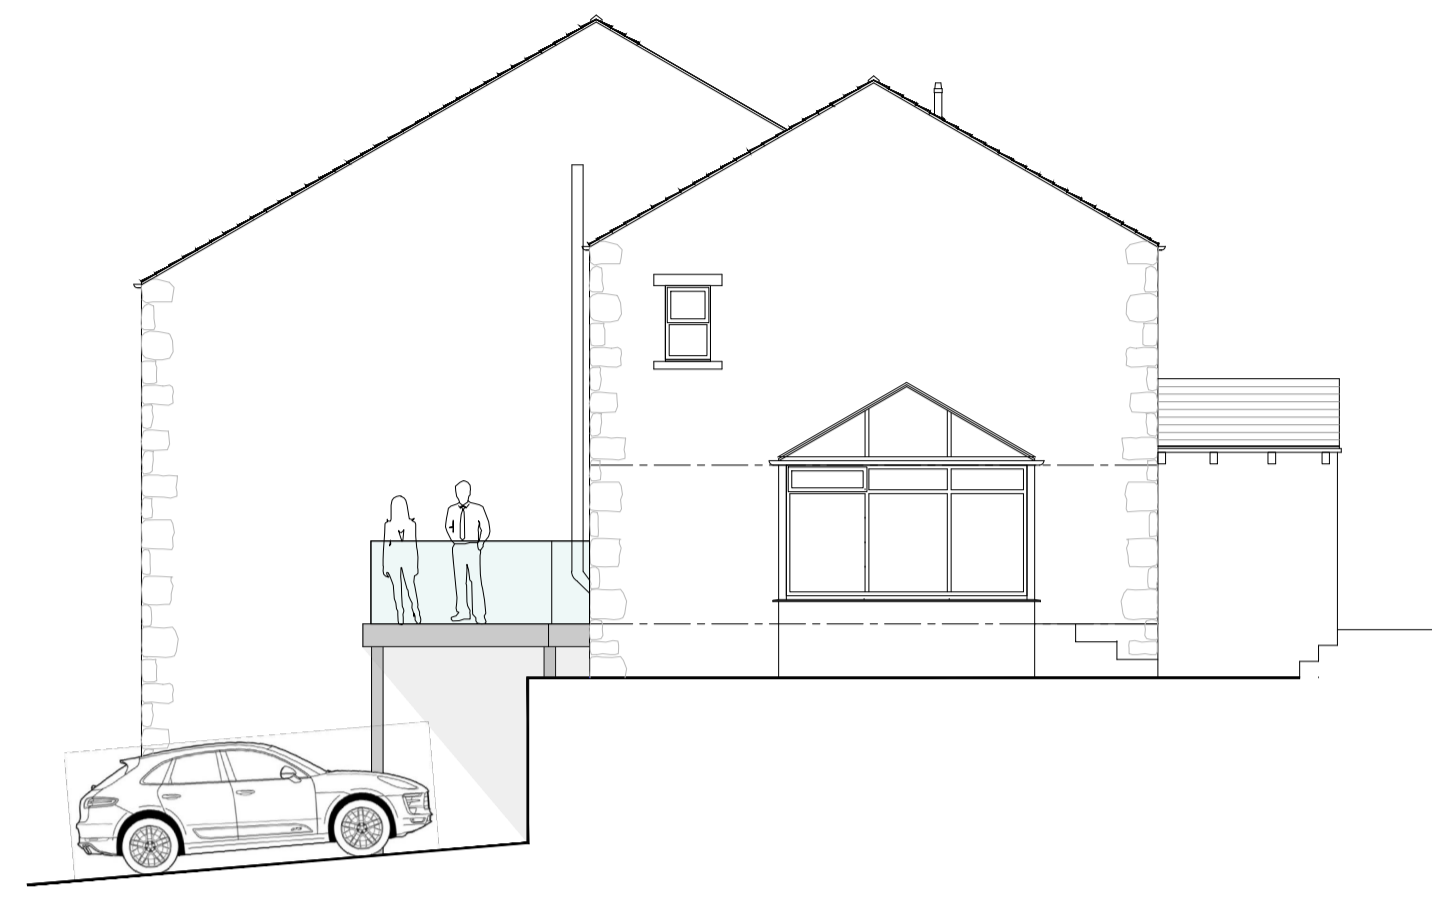


EAST ELEVATION - AS PROPOSED - 1:100




NORTH ELEVATION - AS PROPOSED - 1:100




WEST ELEVATION - AS PROPOSED - 1:100

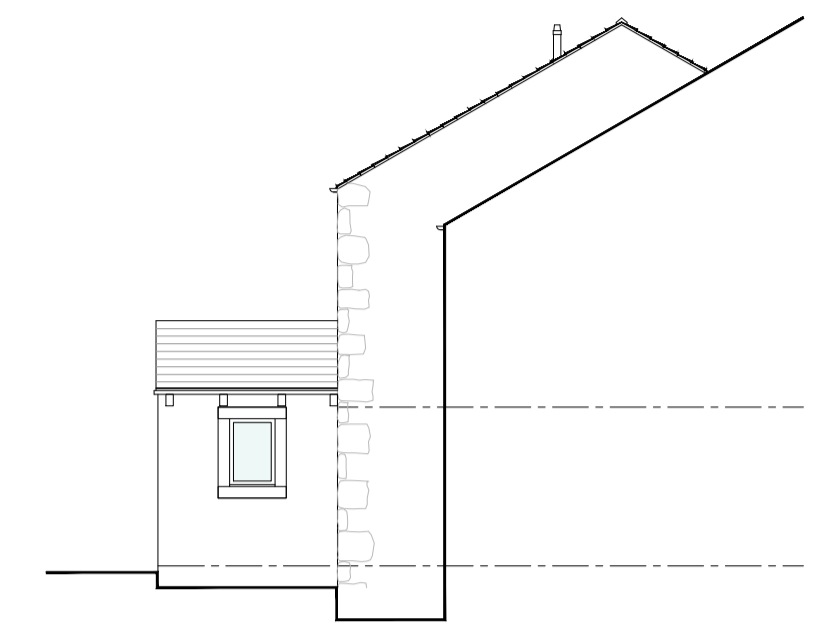


SOUTH ELEVATION - AS PROPOSED - 1:100

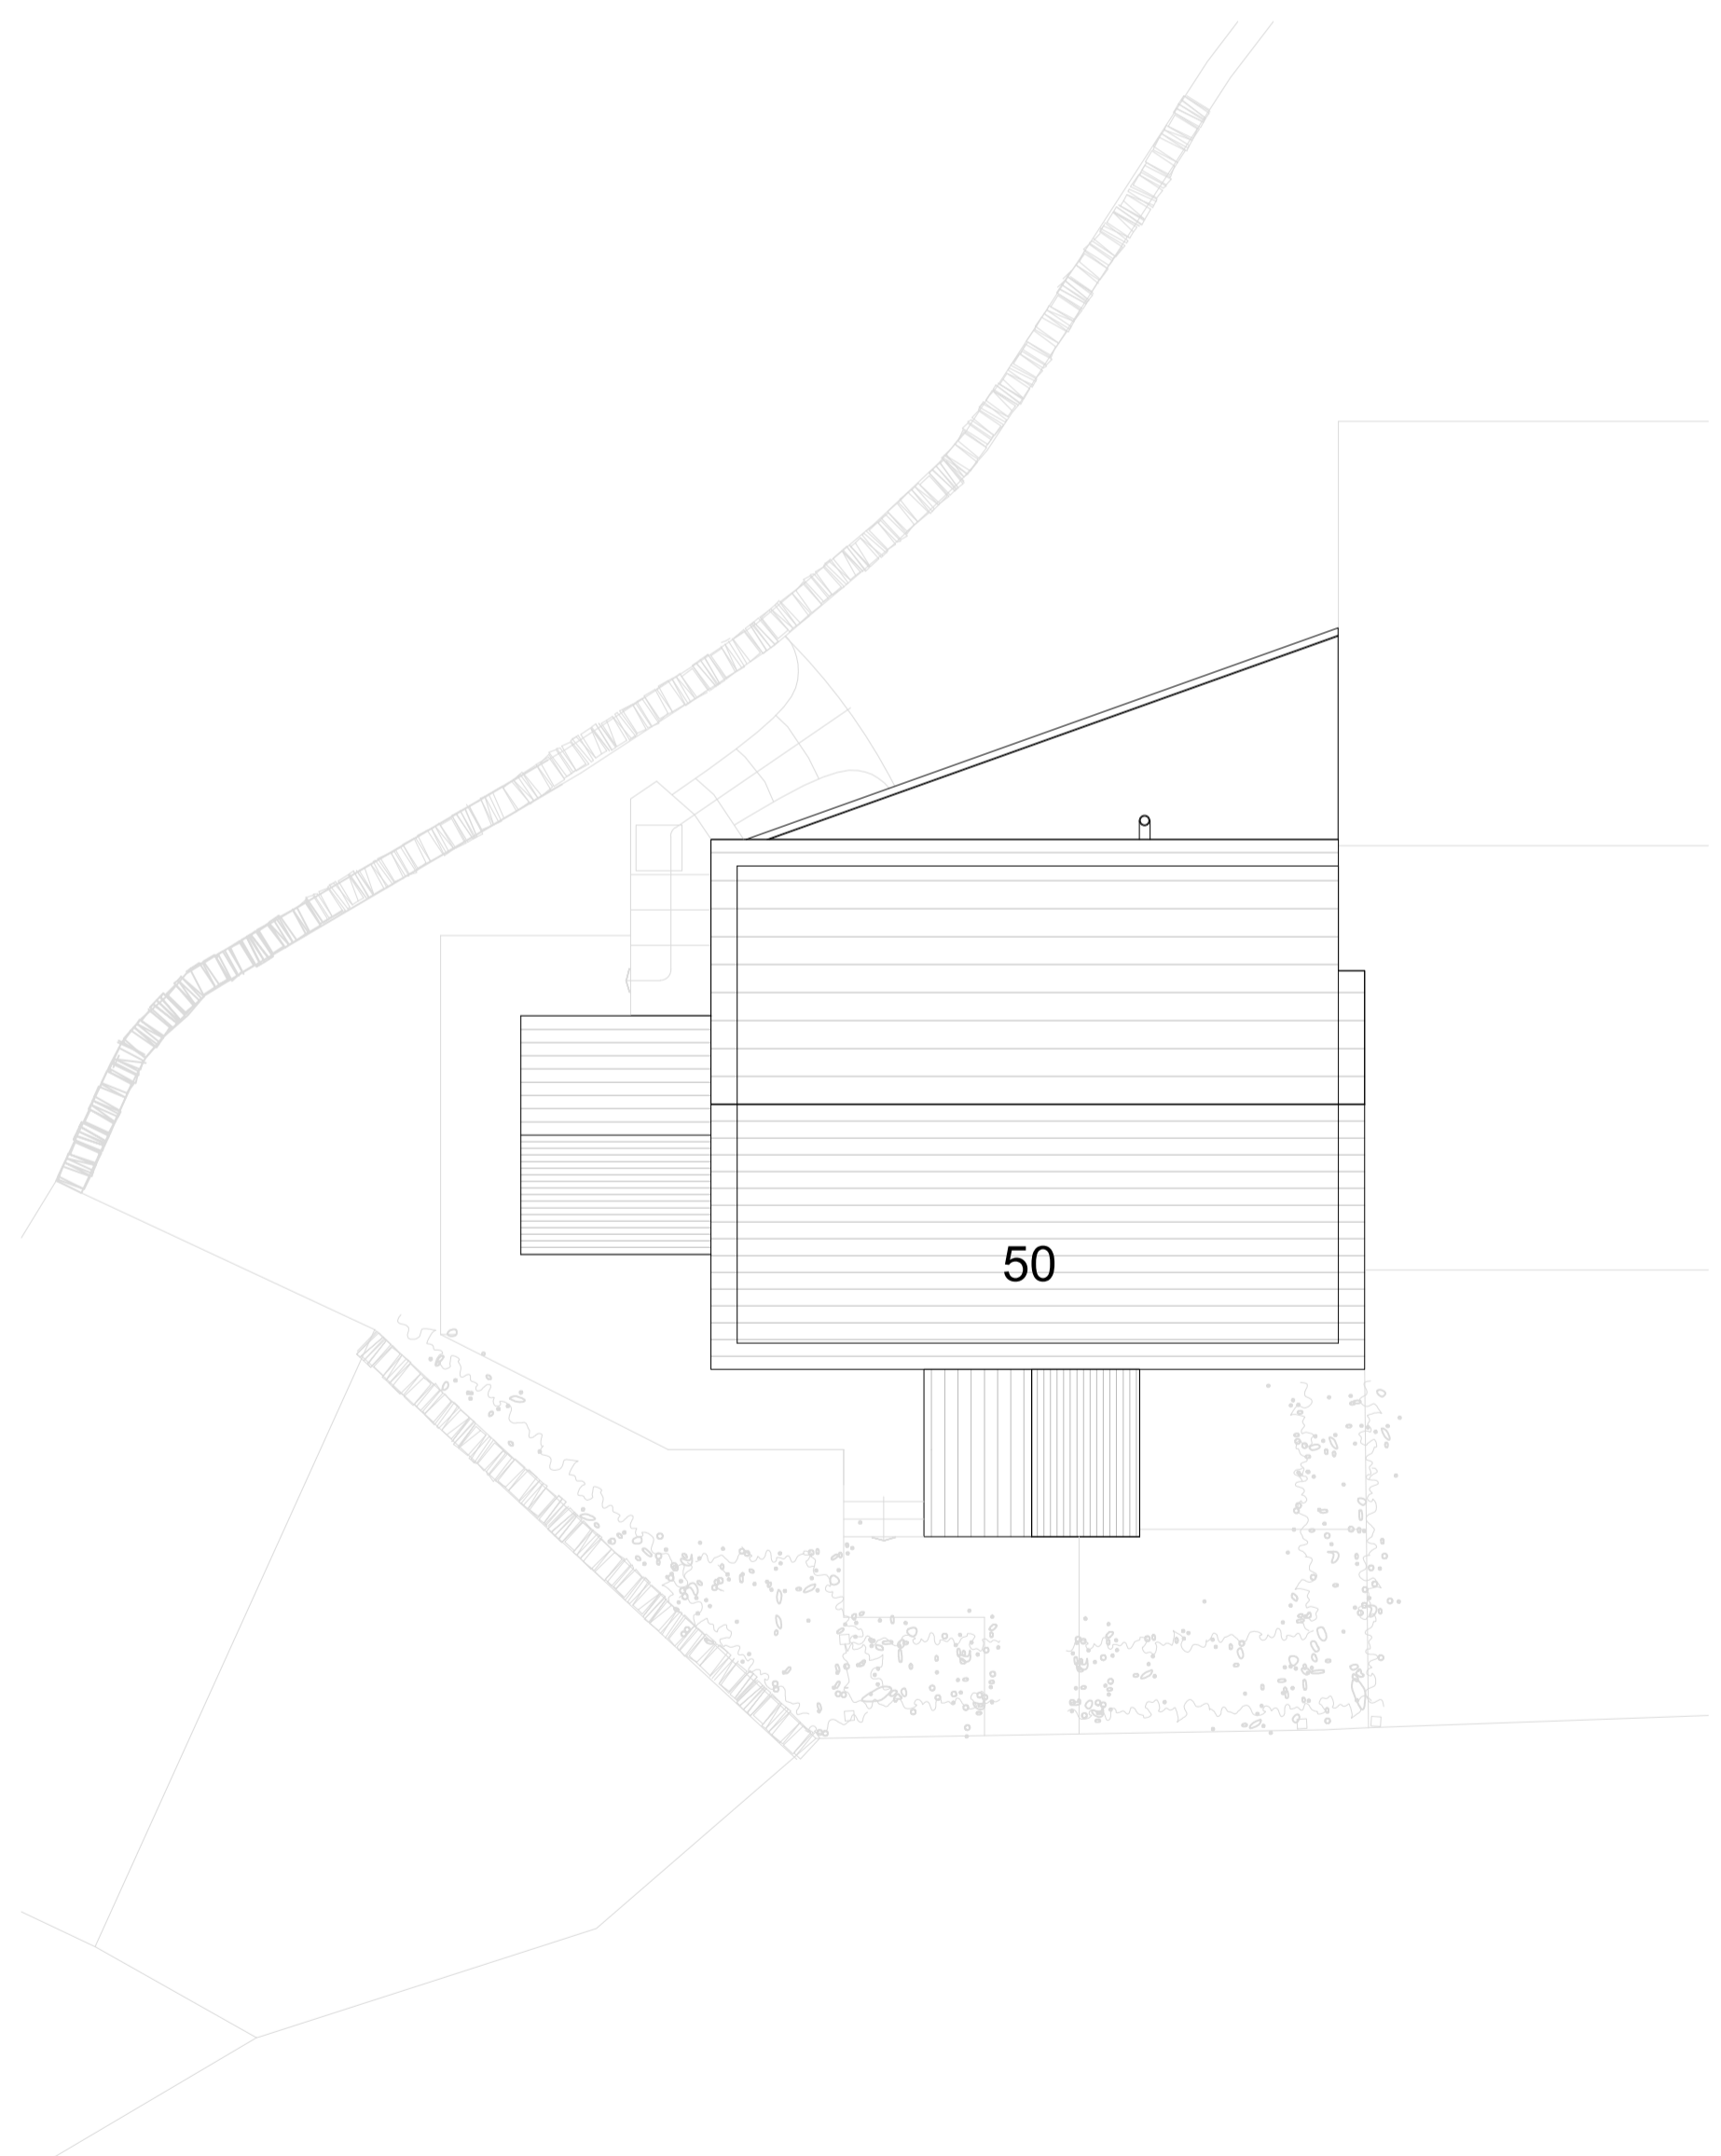

SITE/ROOF PLAN - AS PROPOSED - 1:100

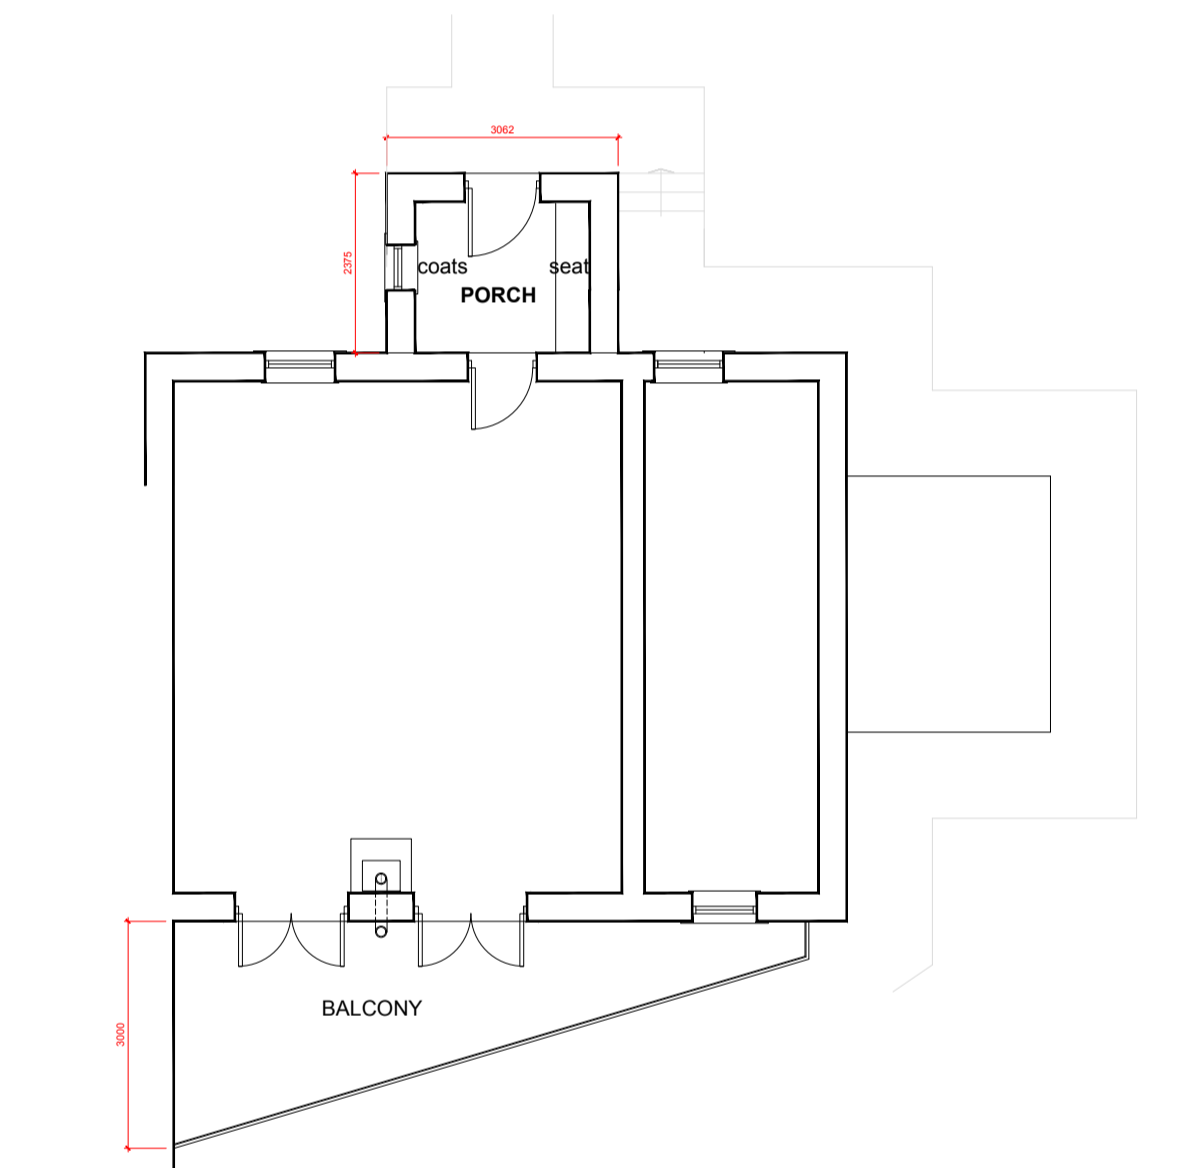

FIRST FLOOR PLAN - AS PROPOSED - 1:100

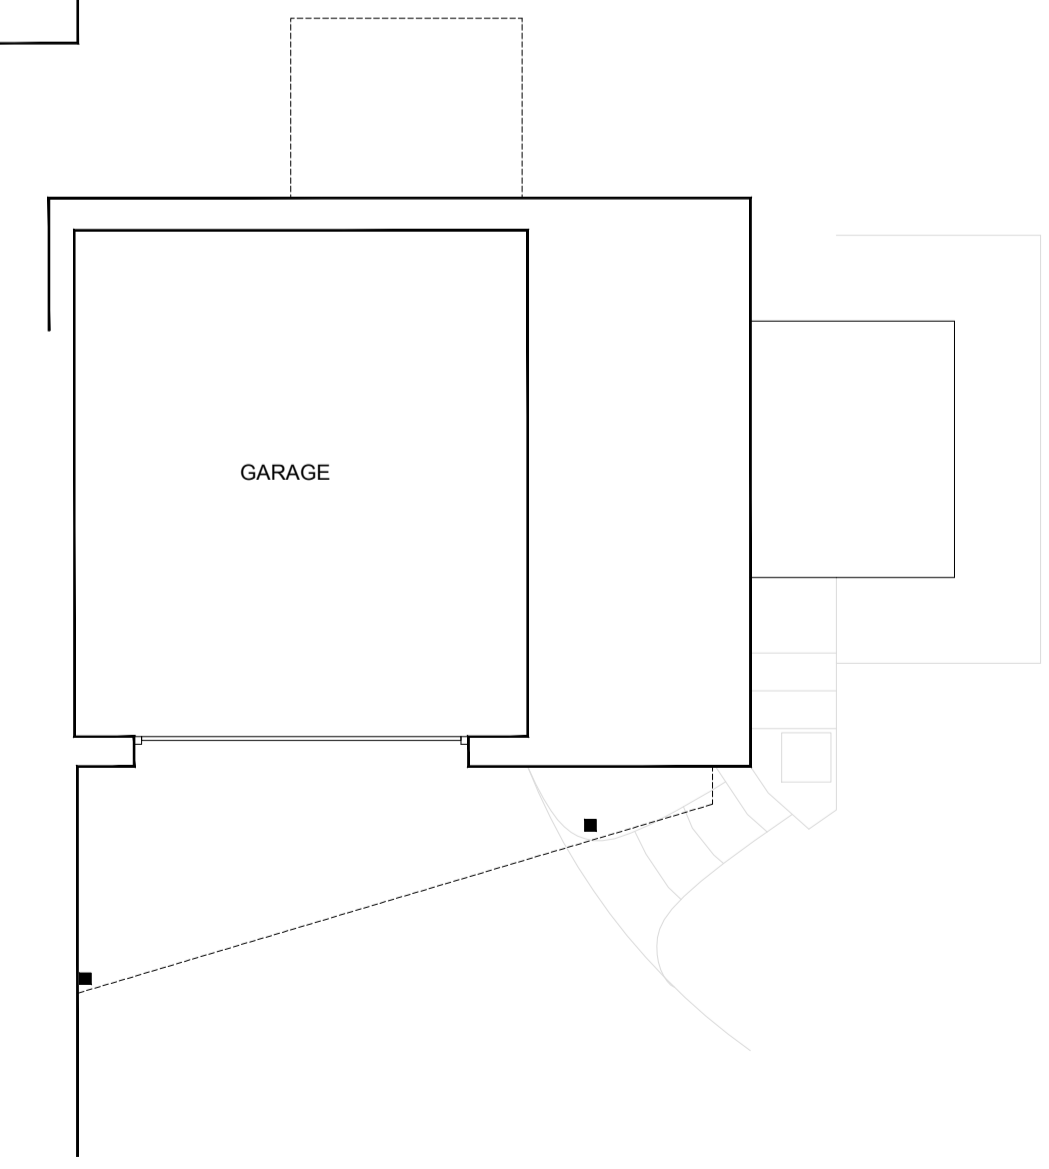

GROUND FLOOR PLAN - AS PROPOSED - 1:100

BIODIVERSITY

ANIMALS	Swift boxes added to house
PLANTS	Existing gardens retained

MATERIALS

WALLS	Natural random stone/ cut surrounds
ROOF	Hardrow concrete tiles
DOORS	Dark brown uPVC
WINDOWS	Dark brown uPVC
GUTTERS DOWNPIPES	Black plastic
BALCONY	Black painted steel
GUARDING	Frameless glass

A1 11/2023 11 002

Ground Floor Plan - As Proposed
 First Floor Plan - As Proposed
 Elevations - As Proposed
 Site/Roof Plan - As Proposed

Planning

**BALCONY AND PORCH EXTENSIONS TO
 50 SKIPTON ROAD
 CONONLEY
 BD20 8NH**

1:100