



**FRONT  
ELEVATIONS 1:100**



**SIDE**

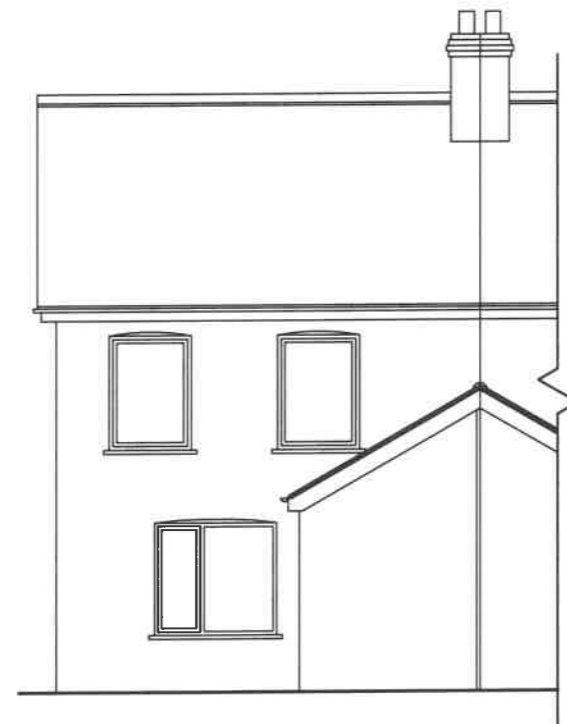

**REAR**

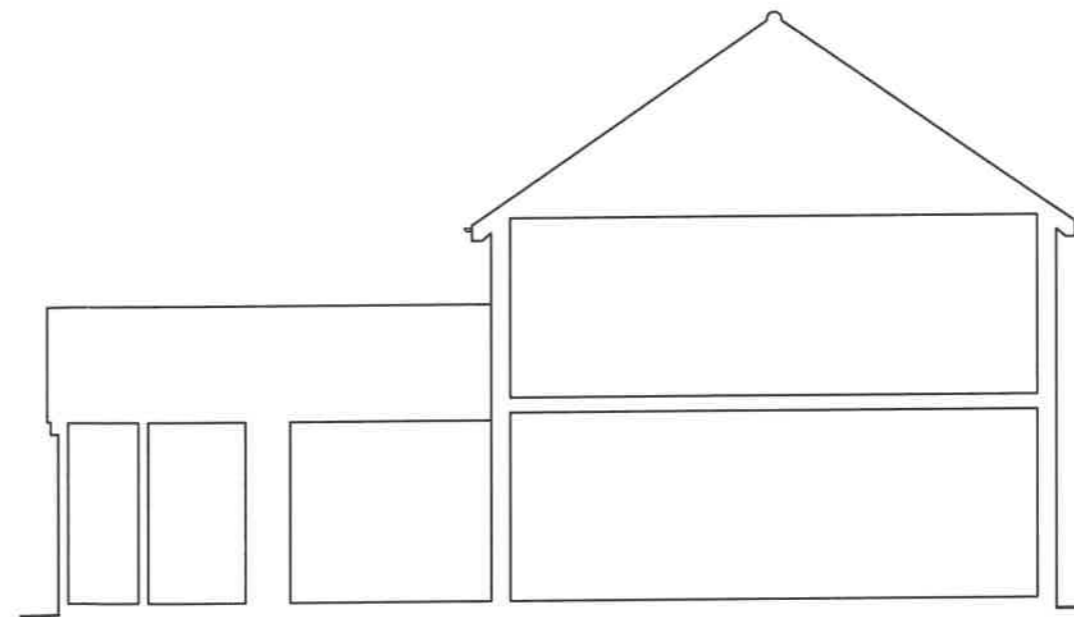

**SIDE**



Contract :  
EXTENSIONS TO 48, JULIUS  
MARTIN LANE, SOHAM, ELY,  
CAMBS.

Title :  
ELEVATIONS  
AS EXISTING

These drawings are the  
COPYRIGHT of Greg  
Saberton Design.  
Unauthorised  
copying is not permitted.

Revisions :

Scale : 1 : 100  
Date : NOV 2022  
Drawing Number : 05 / 3011 / 22

**GREG SABERTON DESIGN**  
ARCHITECTURAL DESIGN CONSULTANCY  
Tom's Hole Barn, Branch Bank, Prickwillow, Ely, Cambridgeshire, CB7 4UR  
Tel/Fax : 01353 667999  
Email : greg@gregsabertondesign.co.uk