


Stanfords VectorMap



N

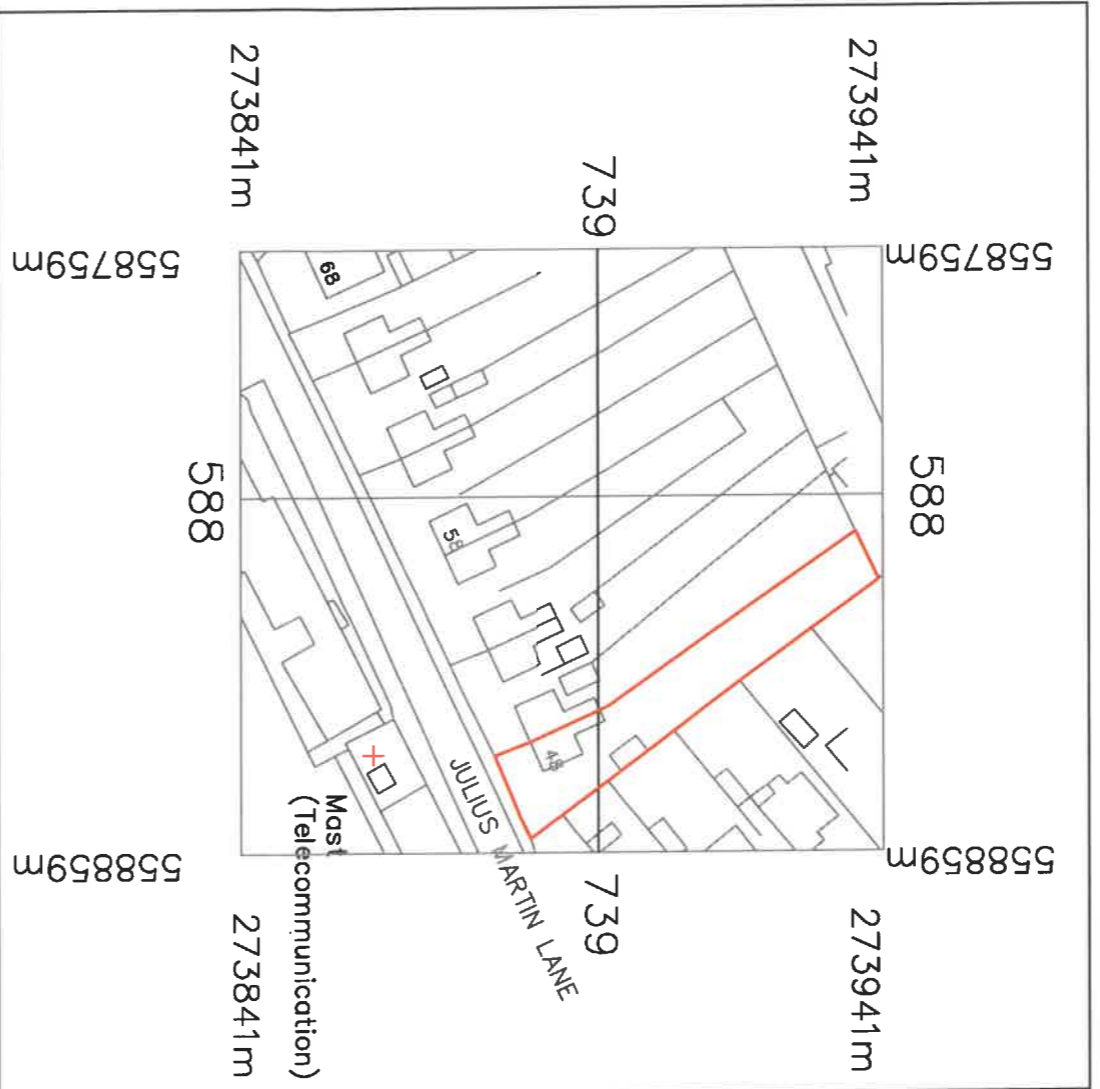

Order Item 01751155

© Crown Copyright 2014
 Reproduction in whole or in part is prohibited
 without the prior permission of Ordnance Survey.

Contract :
 EXTENSIONS TO 48, JULIUS
 MARTIN LANE, SOHAM, ELY,
 CAMBS.

Title :
 LOCATION PLAN

These drawings are the
 COPYRIGHT of Greg
 Saberton Design.
 Unauthorised
 copying is not permitted.

Revisions :

Scale : 1 : 1250
 Date : NOV 2022
 Drawing Number : 01 / 3011 / 22

GREG SABERTON DESIGN
 ARCHITECTURAL DESIGN CONSULTANCY
 Tom's Hole Barn, Branch Bank, Prickwillow, Ely, Cambridgeshire, CB7 4UR
 Tel/Fax : 01353 687999
 Email : greg@gregsabertondesign.co.uk