




Roof tiles to match existing

Anthracite grey UPVC windows & doors throughout.
(www.cwgchoice.co.uk)


Matching brickwork below DPC

**FRONT
ELEVATIONS 1:100**

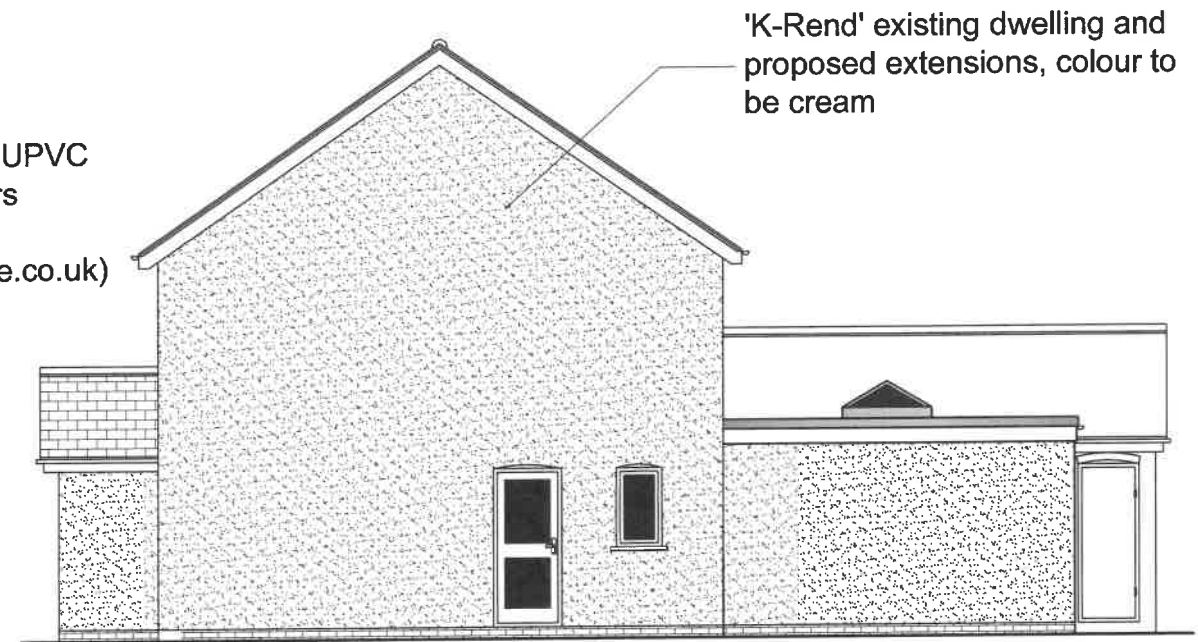


'K-Rend' existing dwelling and proposed extensions, colour to be cream

SIDE

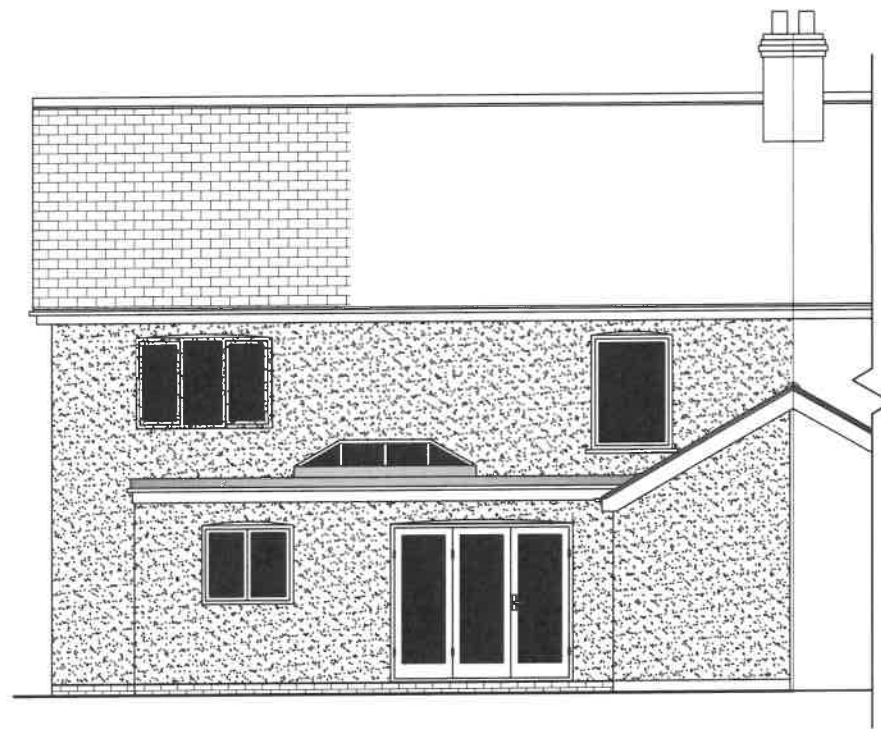

REAR

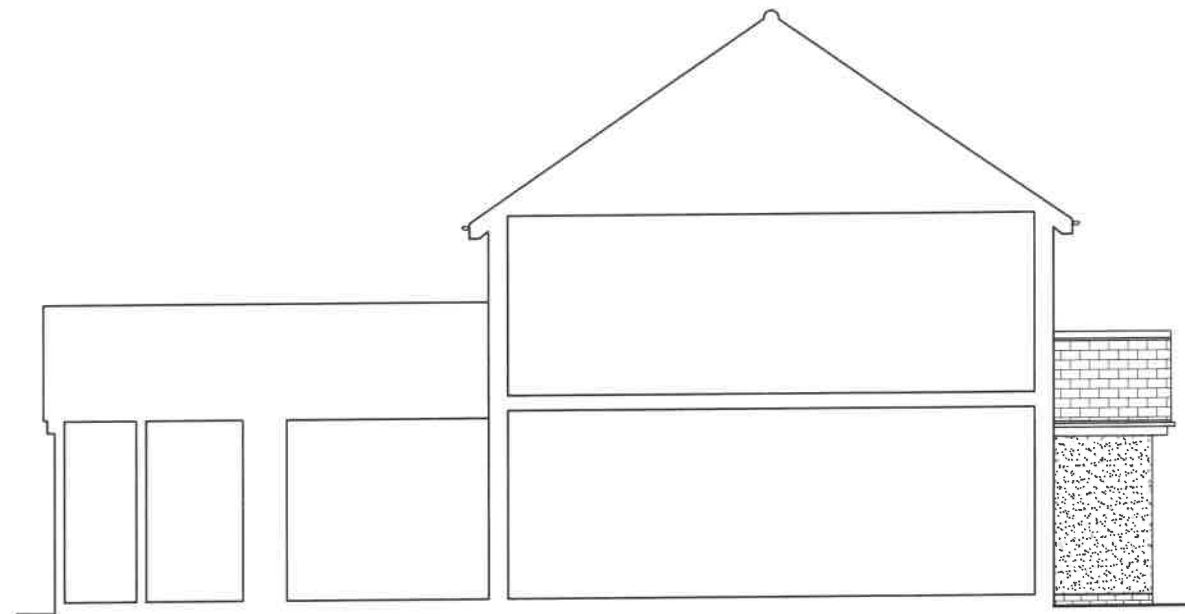

SIDE



Contract :
EXTENSIONS TO 48, JULIUS
MARTIN LANE, SOHAM, ELY,
CAMBS.

Title :
ELEVATIONS
AS PROPOSED

These drawings are the
COPYRIGHT of Greg
Saberton Design.
Unauthorised
copying is not permitted.

Revisions :

Scale : 1 : 100
Date : NOV 2022
Drawing Number : 08 / 3011 / 22

GREG SABERTON DESIGN
ARCHITECTURAL DESIGN CONSULTANCY
Tom's Hole Barn, Branch Bank, Prickwillow, Ely, Cambridgeshire, CB7 4UR
Tel/Fax : 01353 687999
Email : greg@gregsabertondesign.co.uk