




Consultant:
Kevin R. Twigger & Associates Ltd
 Rushall House, School Road, Brewood, Staffs, ST19 9DS
 t| 01902 851 641 e| admin@krtassociates.co.uk
 w| www.krtassociates.co.uk

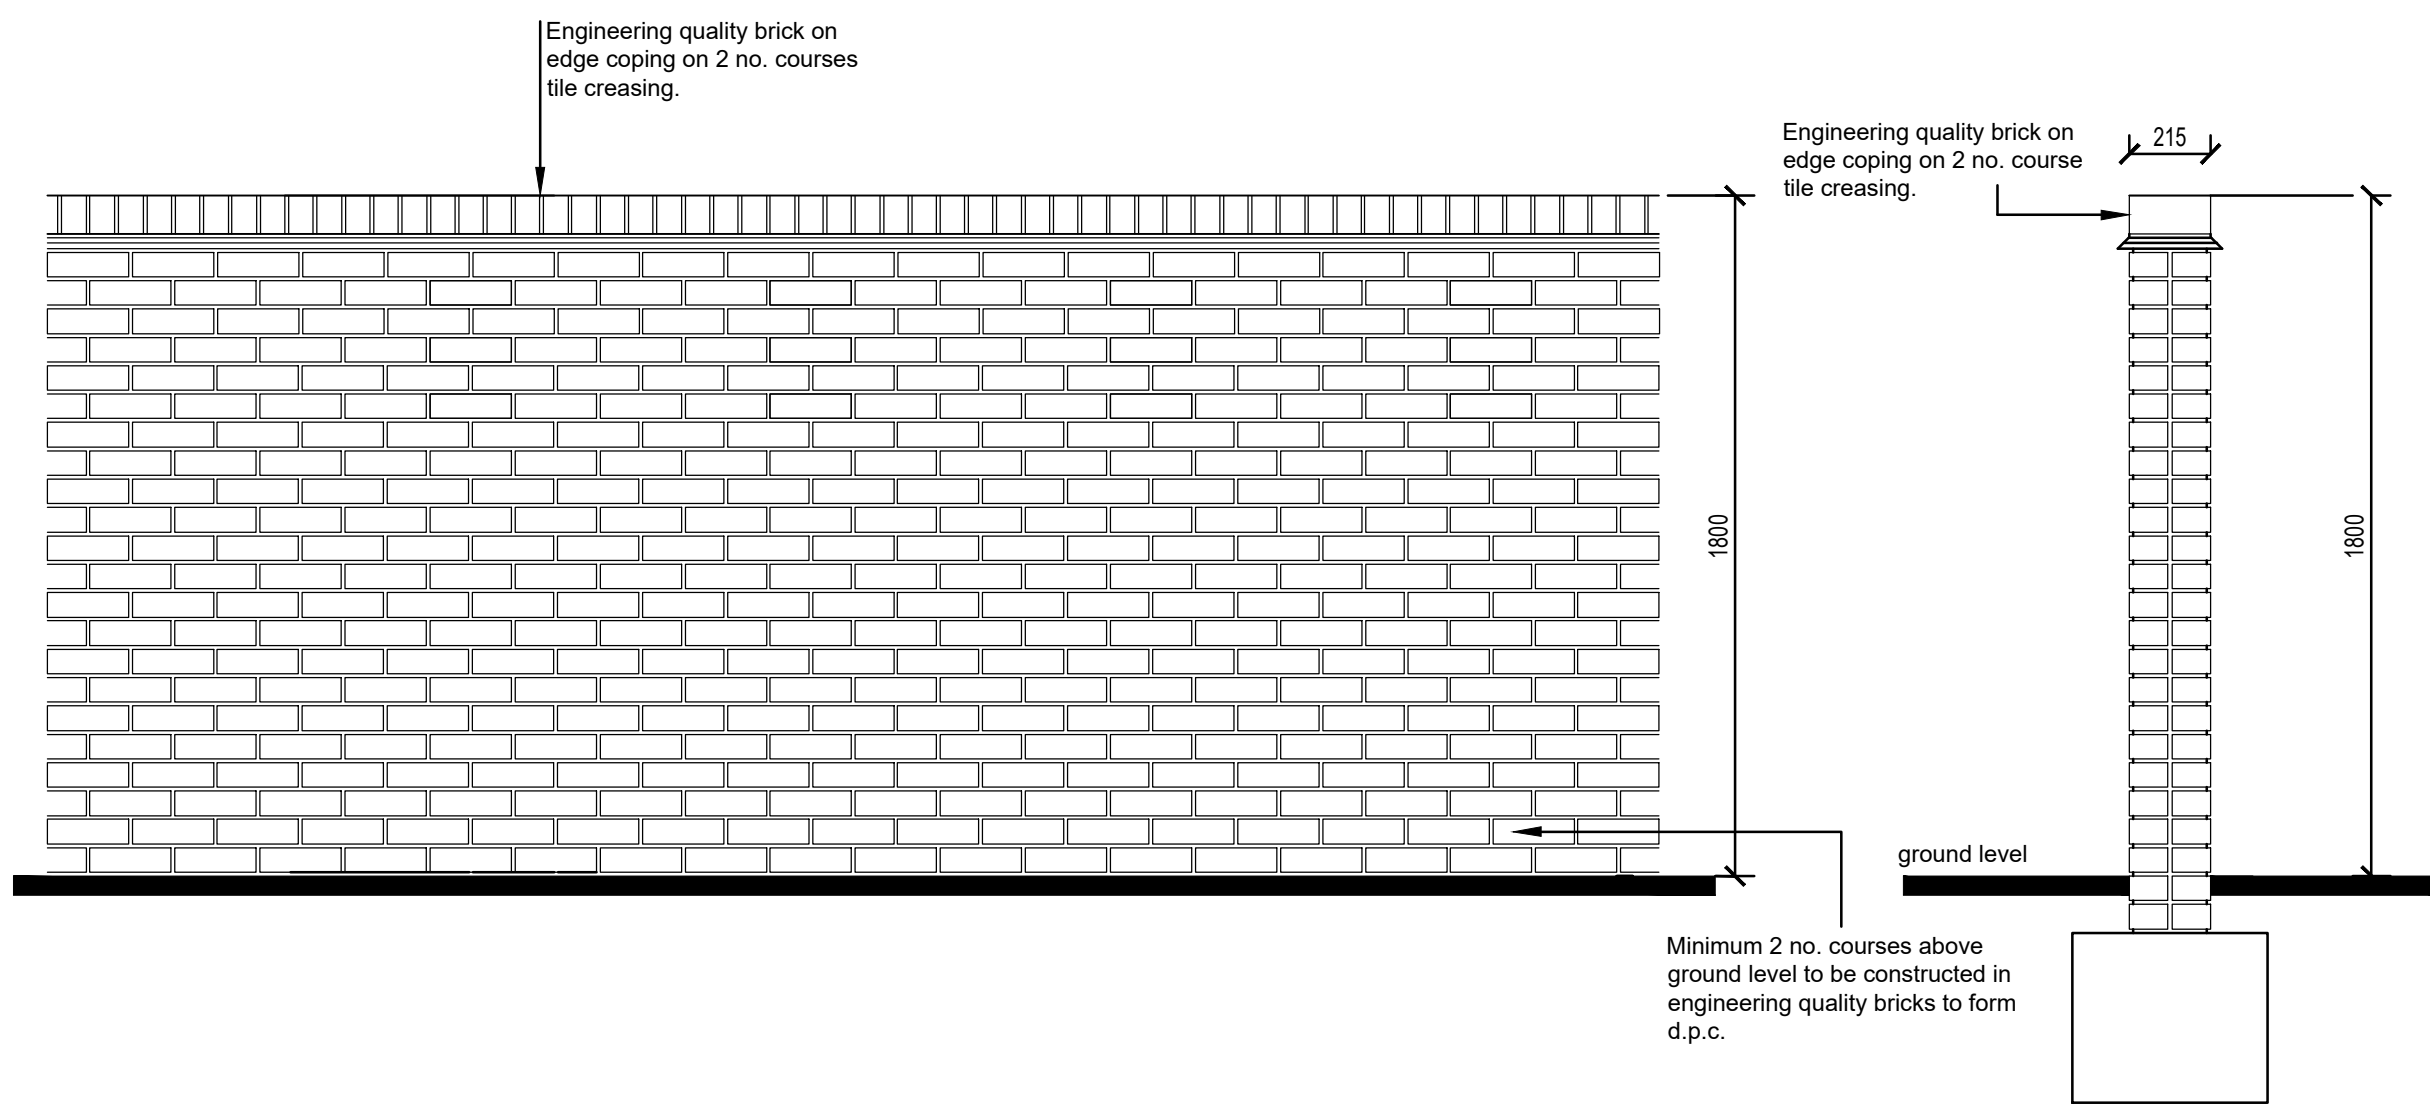

ELEVATION

SECTION

PLAN

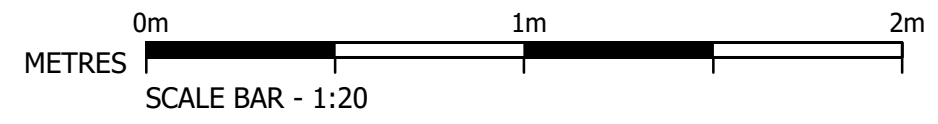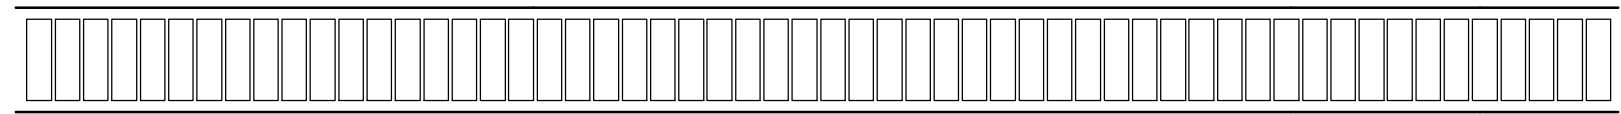

Rev	Date	Description
A	20.09.23	"not to be scaled note" removed.

PAUL NEWMAN
 NEW HOMES
 12 YEARLSTONE SQUARE
 ASHLAND
 MILTON KEYNES MK6 4AT
 Tel: 01908 690216
 Web: www.paulnewmanhomes.co.uk

Project:
 DEVELOPMENT AT
 RAUNDS ROAD / SPENCER
 STREET,
 RINGSTEAD,
 NORTHAMPTONSHIRE.

Drawing Title:
 1.8M HIGH BRICK SCREEN WALL

Drawn: LMB	Date: AUG 2023	Scale: 1:20 @A3
---------------	-------------------	--------------------

Drawing No: 1258-66	Revision: A
------------------------	----------------

Drawing Status:
 PLANNING