






- LEGEND:-**
- Denotes Location of Proposed Bin Collection Point
 - Denotes Vehicle Wheel Tracking
 - Denotes Vehicle Body Tracking
 - Denotes Vehicle Type & Body Outline

OLYMPUS ELITE 6 - 8X4MS WIDE TRACK

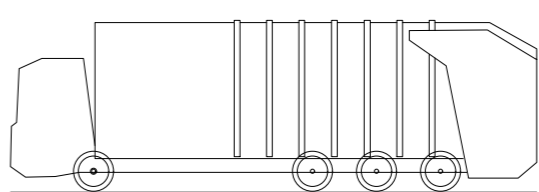

Overall Length	10.425m
Overall Width	2.550m
Overall Body Height	3.530m
Min. Body Ground Clearance	0.435m
Track Width	2.550m
Lock to Lock Time	6.00s
Wall to Wall Turning Radius	11.330m

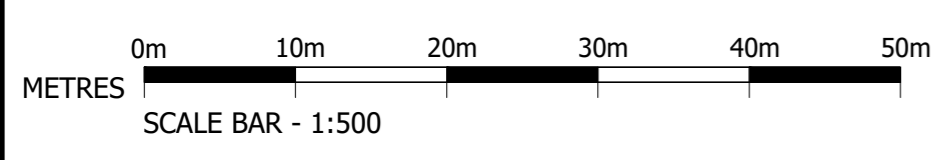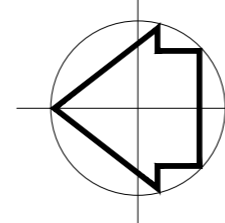

Consultant:
Kevin R. Twigger & Associates Ltd
 Rushall House, School Road, Brewood, Staffs, ST19 9DS
 t| 01902 851 641 e| admin@krtassociates.co.uk
 w| www.krtassociates.co.uk

Rev	Date	Description
A	20.09.23	"not to be scaled note" removed.

PAUL NEWMAN

— NEW HOMES —

**12 YEARLSTONE SQUARE
 ASHLAND
 MILTON KEYNES MK6 4AT**

Tel: 01908 690216
 Web: www.paulnewmanhomes.co.uk

Project:
**DEVELOPMENT AT
 RAUNDS ROAD / SPENCER STREET,
 RINGSTEAD, NORTHAMPTONSHIRE.**

Drawing Title:
REFUSE STRATEGY PLAN

Drawn: t.owen	Date: AUG 2023	Scale: 1:500@A2
------------------	-------------------	--------------------

Drawing No: 1258-43	Revision: A
------------------------	----------------

Drawing Status:
PLANNING