


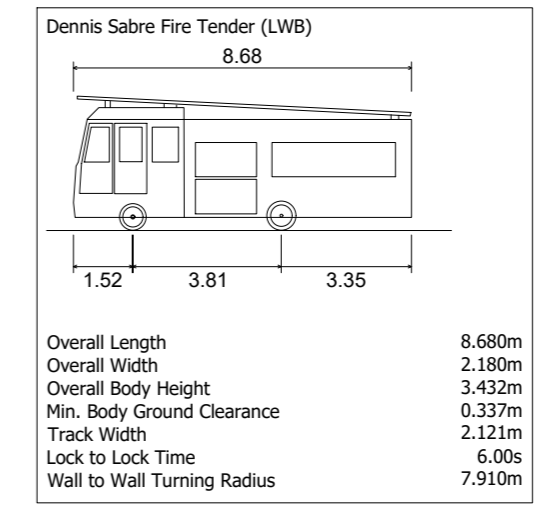



- LEGEND:-**
- Denotes Vehicle Wheel Tracking
  - Denotes Vehicle Body Tracking
  - Denotes Vehicle Type & Body Outline



Notes Taken from; Building Regulations 'Fire Safety/ Approved Document B VOLUME 1 - DWELLINGHOUSES'

- 13.1 For dwellinghouses, access for a pumping appliance should be provided within 45m of all points inside the dwellinghouse.
- 13.3 Access routes and hardstanding should comply with guidance in Table 13.1.
- 13.4 Dead-end access routes longer than 20m require turning facilities, as in Diagram 13.1. Turning facilities should comply with the guidance in table 13.1.

Diagram 13.1 - Turning Facilities;

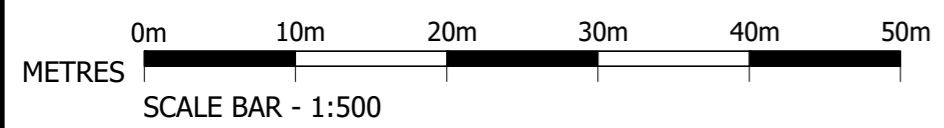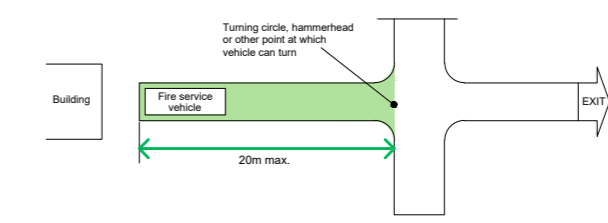

Consultant:  
**Kevin R. Twigger & Associates Ltd**  
 Rushall House, School Road, Brewood, Staffs, ST19 9DS  
 t| 01902 851 541 e| admin@krtassociates.co.uk  
 w| www.krtassociates.co.uk

Rev	Date	Description
A	20.09.23	"not to be scaled note" removed.

**PAUL NEWMAN**

NEW HOMES

12 YEARLSTONE SQUARE  
 ASHLAND  
 MILTON KEYNES MK6 4AT

Tel: 01908 690216  
 Web: www.paulnewmanhomes.co.uk

Project:  
 DEVELOPMENT AT  
 RAUNDS ROAD / SPENCER STREET,  
 RINGSTEAD, NORTHAMPTONSHIRE.

Drawing Title:  
**FIRE APPLIANCE STRATEGY PLAN**

Drawn: t.owen	Date: AUG 2023	Scale: 1:500@A2
------------------	-------------------	--------------------

Drawing No: 1258-44	Revision: A
------------------------	----------------

Drawing Status:  
**PLANNING**