




**ELEVATION**

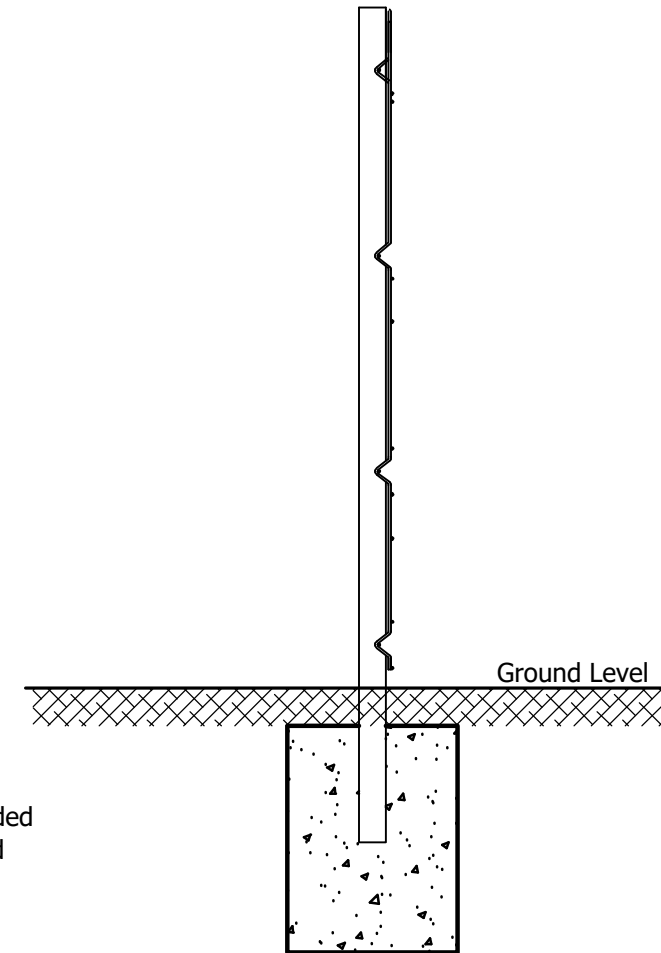

**SECTION**

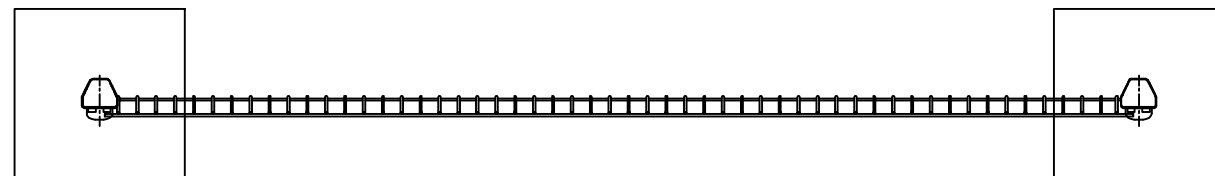

**PLAN**

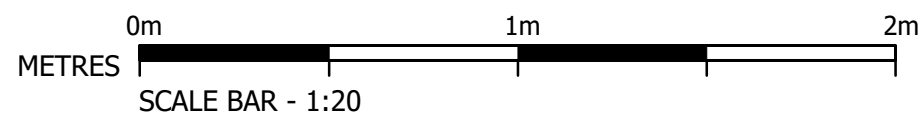

Consultant:  
**Kevin R. Twigger & Associates Ltd**  
 Rushall House, School Road, Brewood, Staffs, ST19 9DS  
 t| 01902 851 641 e| admin@krtassociates.co.uk  
 w| www.krtassociates.co.uk

Rev	Date	Description
A	20.09.23	"not to be scaled note" removed.

**PAUL NEWMAN**  
 NEW HOMES  
 12 YEARLSTONE SQUARE  
 ASHLAND  
 MILTON KEYNES MK6 4AT  
 Tel: 01908 690216  
 Web: www.paulnewmanhomes.co.uk

Project:  
**DEVELOPMENT AT  
 RAUNDS ROAD / SPENCER  
 STREET,  
 RINGSTEAD,  
 NORTHAMPTONSHIRE.**

Drawing Title:  
**1.8m High Welded Wire Mesh Fencing  
 with Metal Posts**

Drawn: LMB	Date: AUG 2023	Scale: 1:20 @A3
---------------	-------------------	--------------------

Drawing No: 1258-69	Revision: A
------------------------	----------------

Drawing Status:  
**PLANNING**