

Legend:

- Denotes Existing Low Level Stone Wall
- Denotes 1.8m High Brick Screen Wall
- Denotes 1.8m high timber close boarded fence
- Denotes 1.8m high welded wire mesh fencing with metal posts
- Denotes 0.6m high hedgerow

Consultant:
Kevin R. Twigger & Associates Ltd
 Rushall House, School Road, Brewood, Staffs, ST19 9DS
 t| 01902 851 641 e| admin@krtassociates.co.uk
 w| www.krtassociates.co.uk

| Rev | Date | Description |
|-----|----------|----------------------------------|
| A | 20.09.23 | "not to be scaled note" removed. |

PAUL NEWMAN

— NEW HOMES —

**12 YEARLSTONE SQUARE
 ASHLAND
 MILTON KEYNES MK6 4AT**

Tel: 01908 690216
 Web: www.paulnewmanhomes.co.uk


Project:
**DEVELOPMENT AT
 RAUNDS ROAD / SPENCER STREET,
 RINGSTEAD, NORTHAMPTONSHIRE.**

Drawing Title:
BOUNDARY TREATMENTS PLAN

| | | |
|-------------------|-------------------|--------------------|
| Drawn: l.bates | Date: AUG 2023 | Scale: 1:500@A2 |
|-------------------|-------------------|--------------------|

| | |
|------------------------|----------------|
| Drawing No: 1258-48 | Revision: A |
|------------------------|----------------|

Drawing Status:
PLANNING

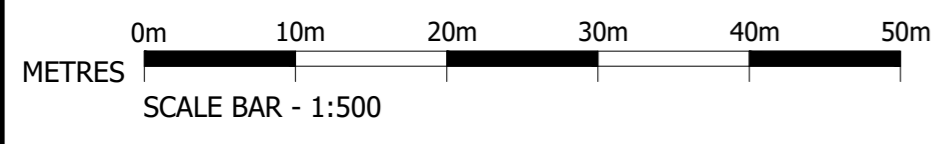

Slade Farm

DENFORD ROAD

SPENCER STREET

RAUNDS ROAD

GP Pond

STREET