



Notes



street scene - A

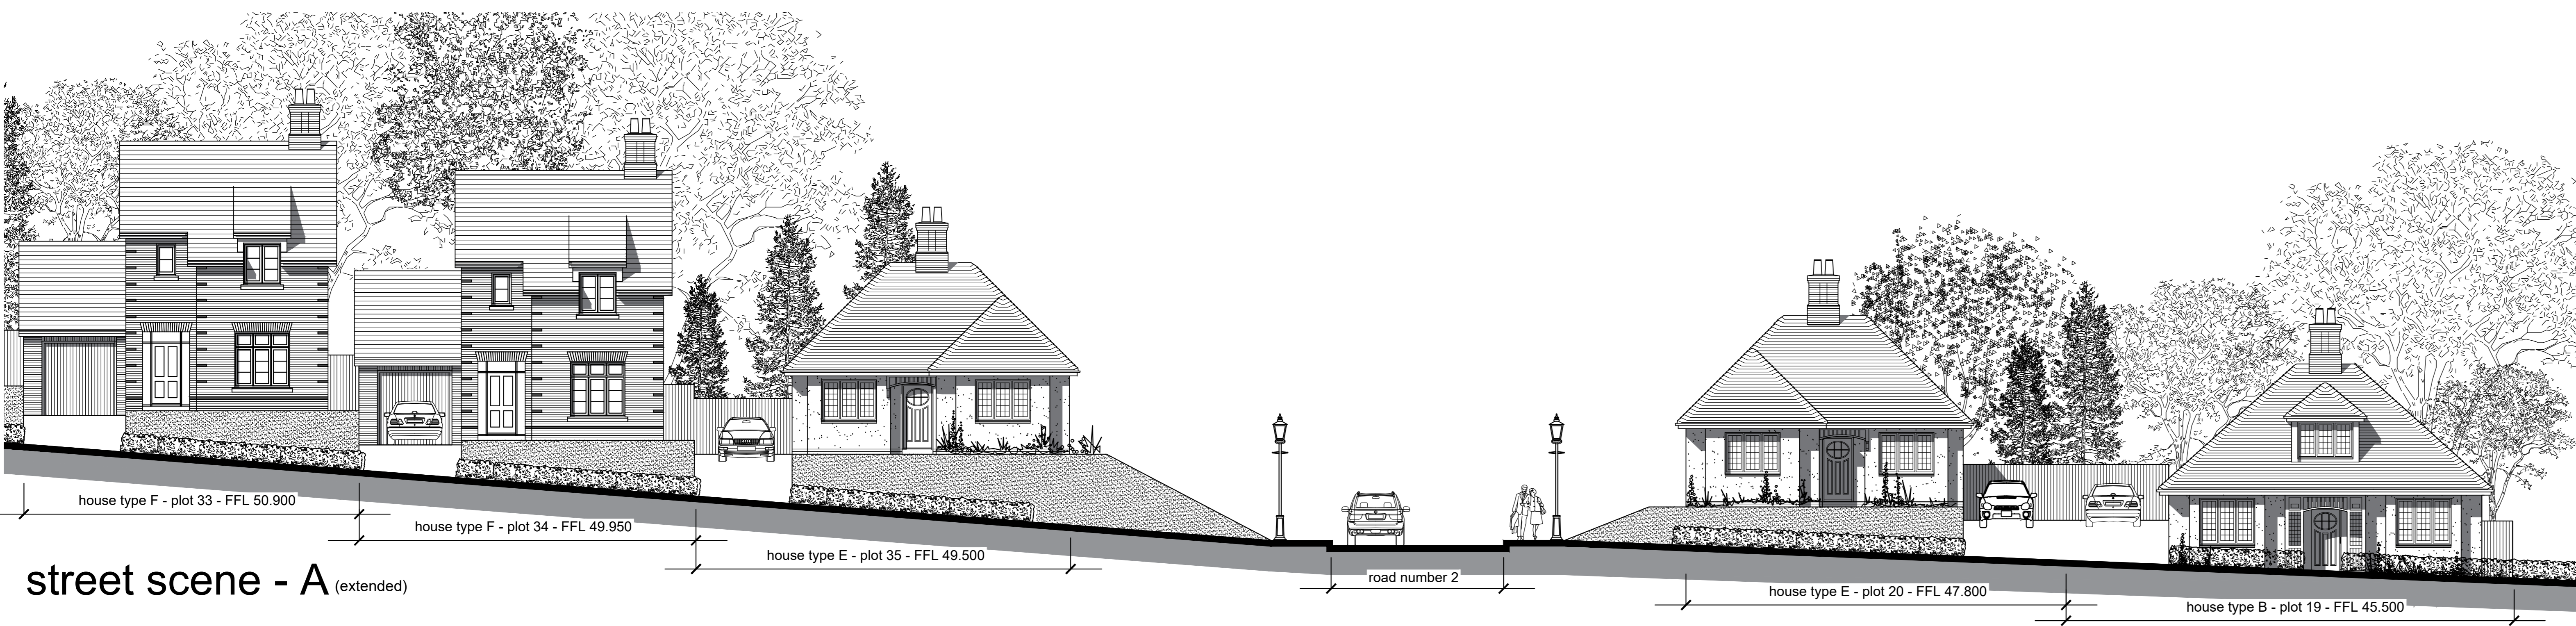

street scene - A (extended)

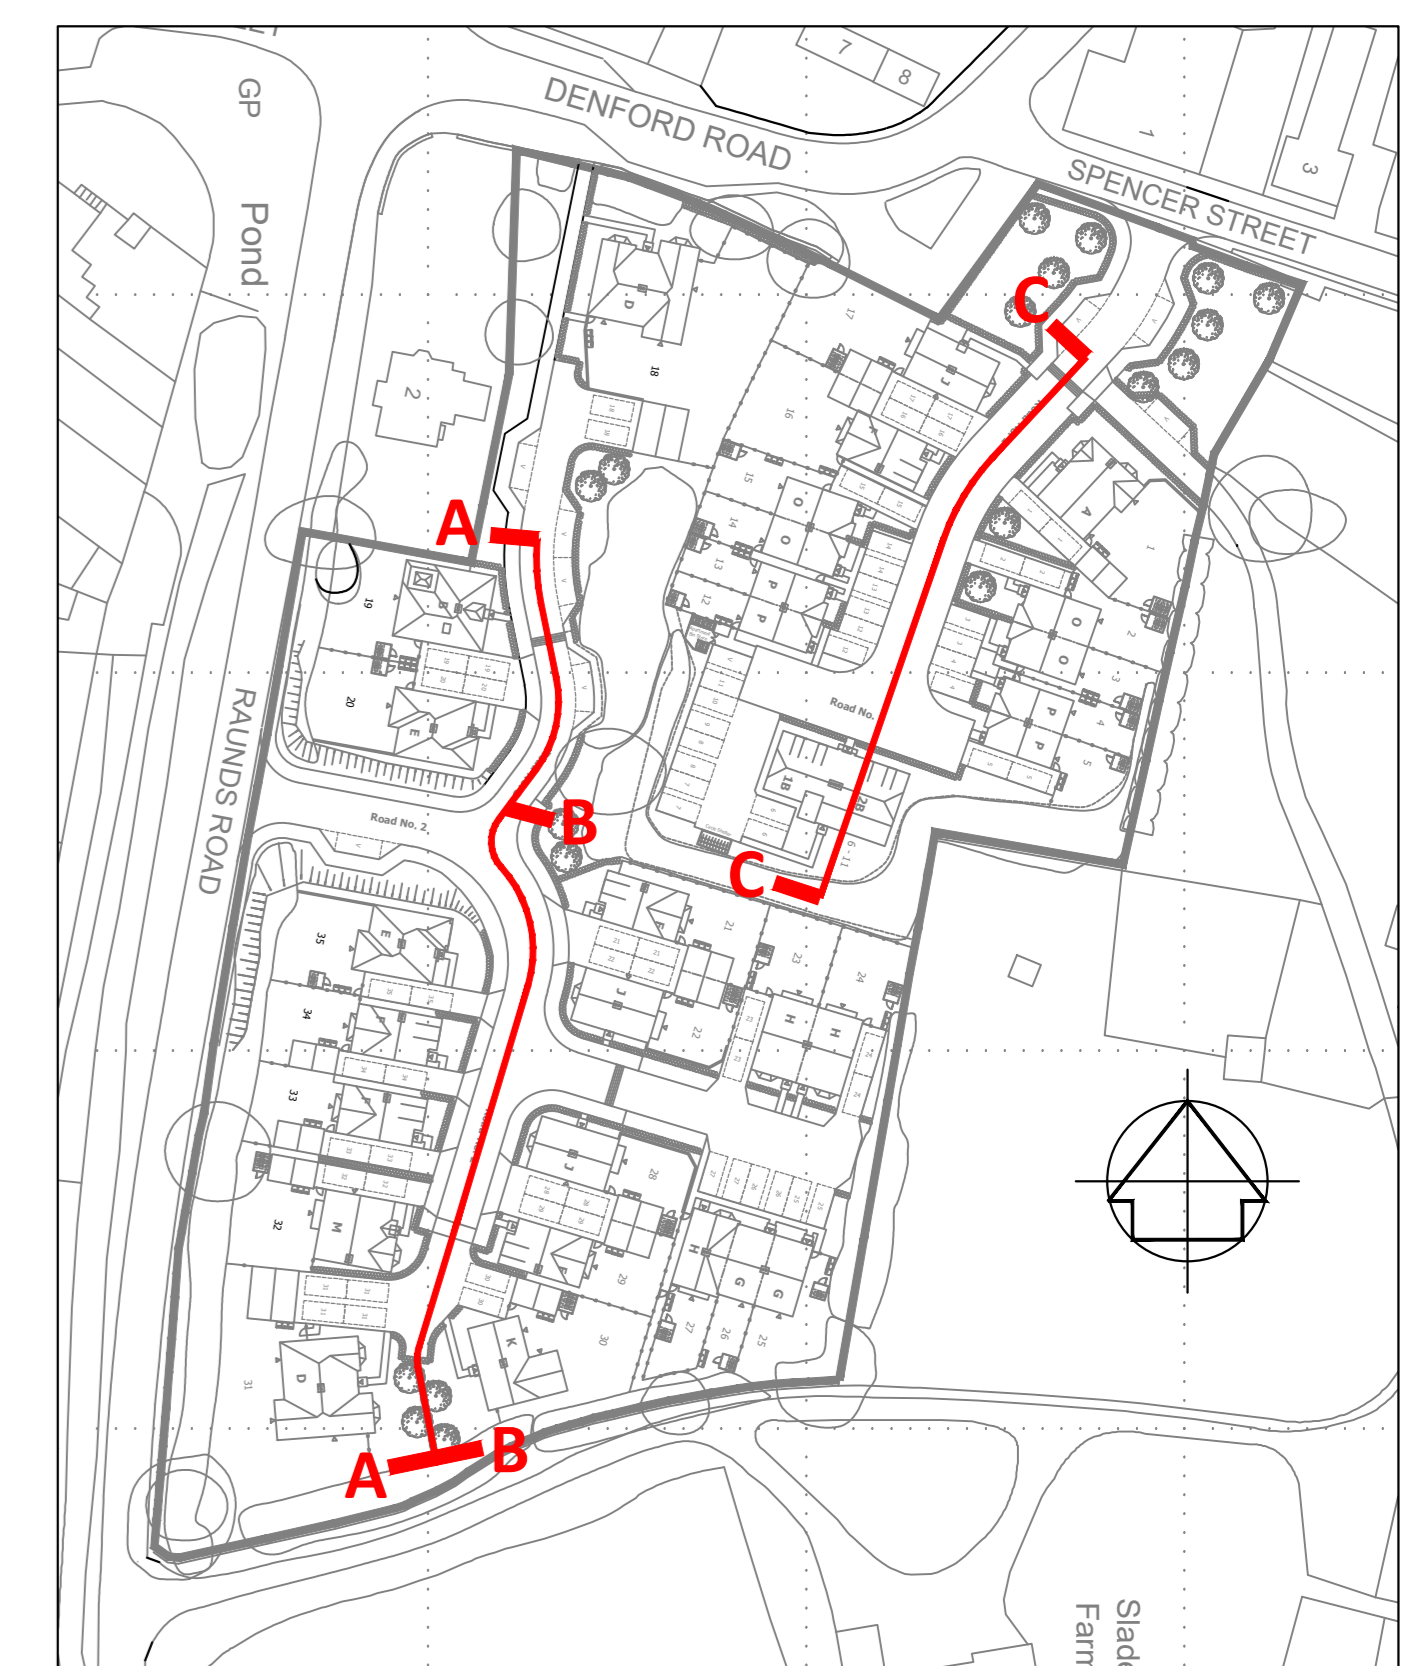

KEY PLAN
 Scale - 1:1000



street scene - B



street scene - C

Rev	Date	Description
A	06.10.23	"not to be scaled note" removed. Finished Floor Levels revised, soft landscaped screen planting shown along rear boundary of plots 21, 23 and 24. Street lamps updated to Heritage Lights.

PAUL NEWMAN
 NEW HOMES
 12 YEARLSTONE SQUARE
 ASHLAND
 MILTON KEYNES MK6 4AT
 Tel: 01908 690216
 Web: www.paulnewmanhomes.co.uk

Project:
 RESIDENTIAL DEVELOPMENT
 RAUNDS ROAD - SPENCER STREET
 RINGSTEAD
 NORTHAMPTONSHIRE

Drawing Title:
 PROPOSED STREET SCENES
 A - B - C

Drawn: D.Frost Date: August 2023 Scale: 1:100 @AO

Drawing No: 1258-63 Revision: A

Drawing Status:
 PLANNING

