


Consultant:  
**Kevin R. Twigger & Associates Ltd**  
 Rushall House, School Road, Brewood, Staffs, ST19 9DS  
 t| 01902 851 641 e| admin@krtassociates.co.uk  
 w| www.krtassociates.co.uk  
 KRT Job Reference Number: 1258

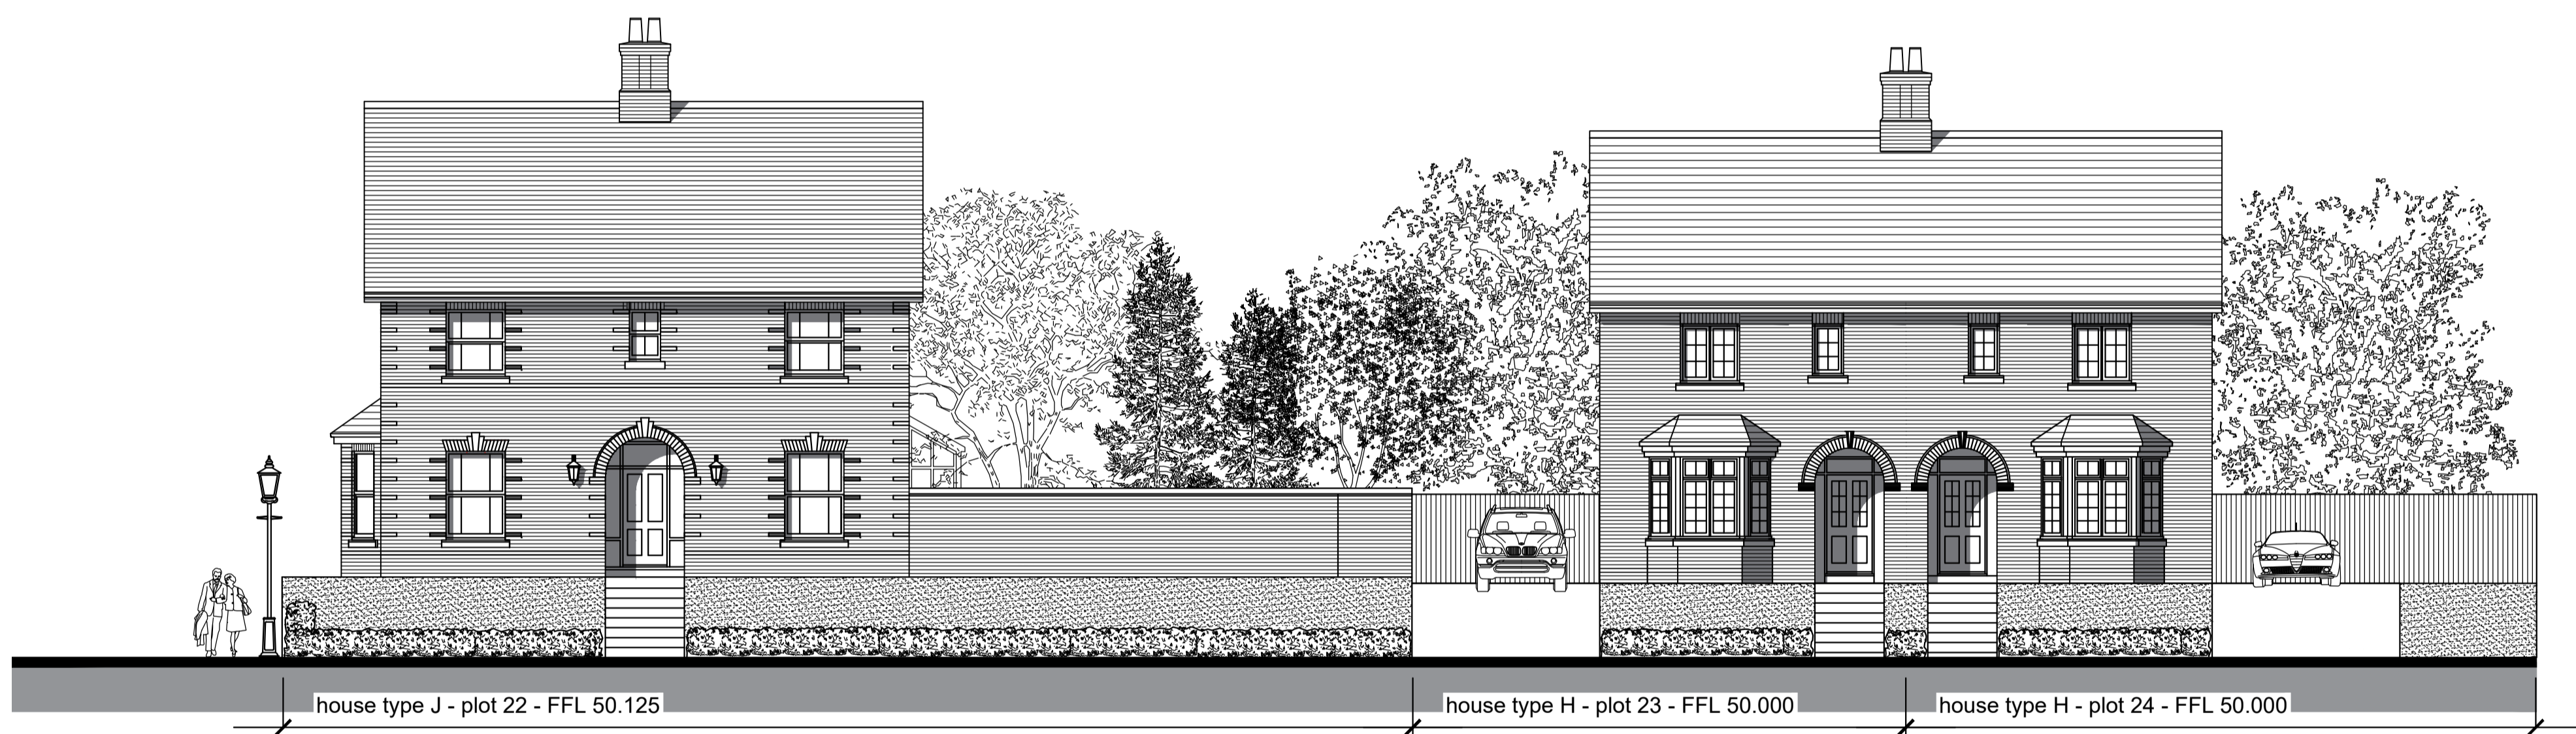


street scene - D



street scene - E



street scene - F

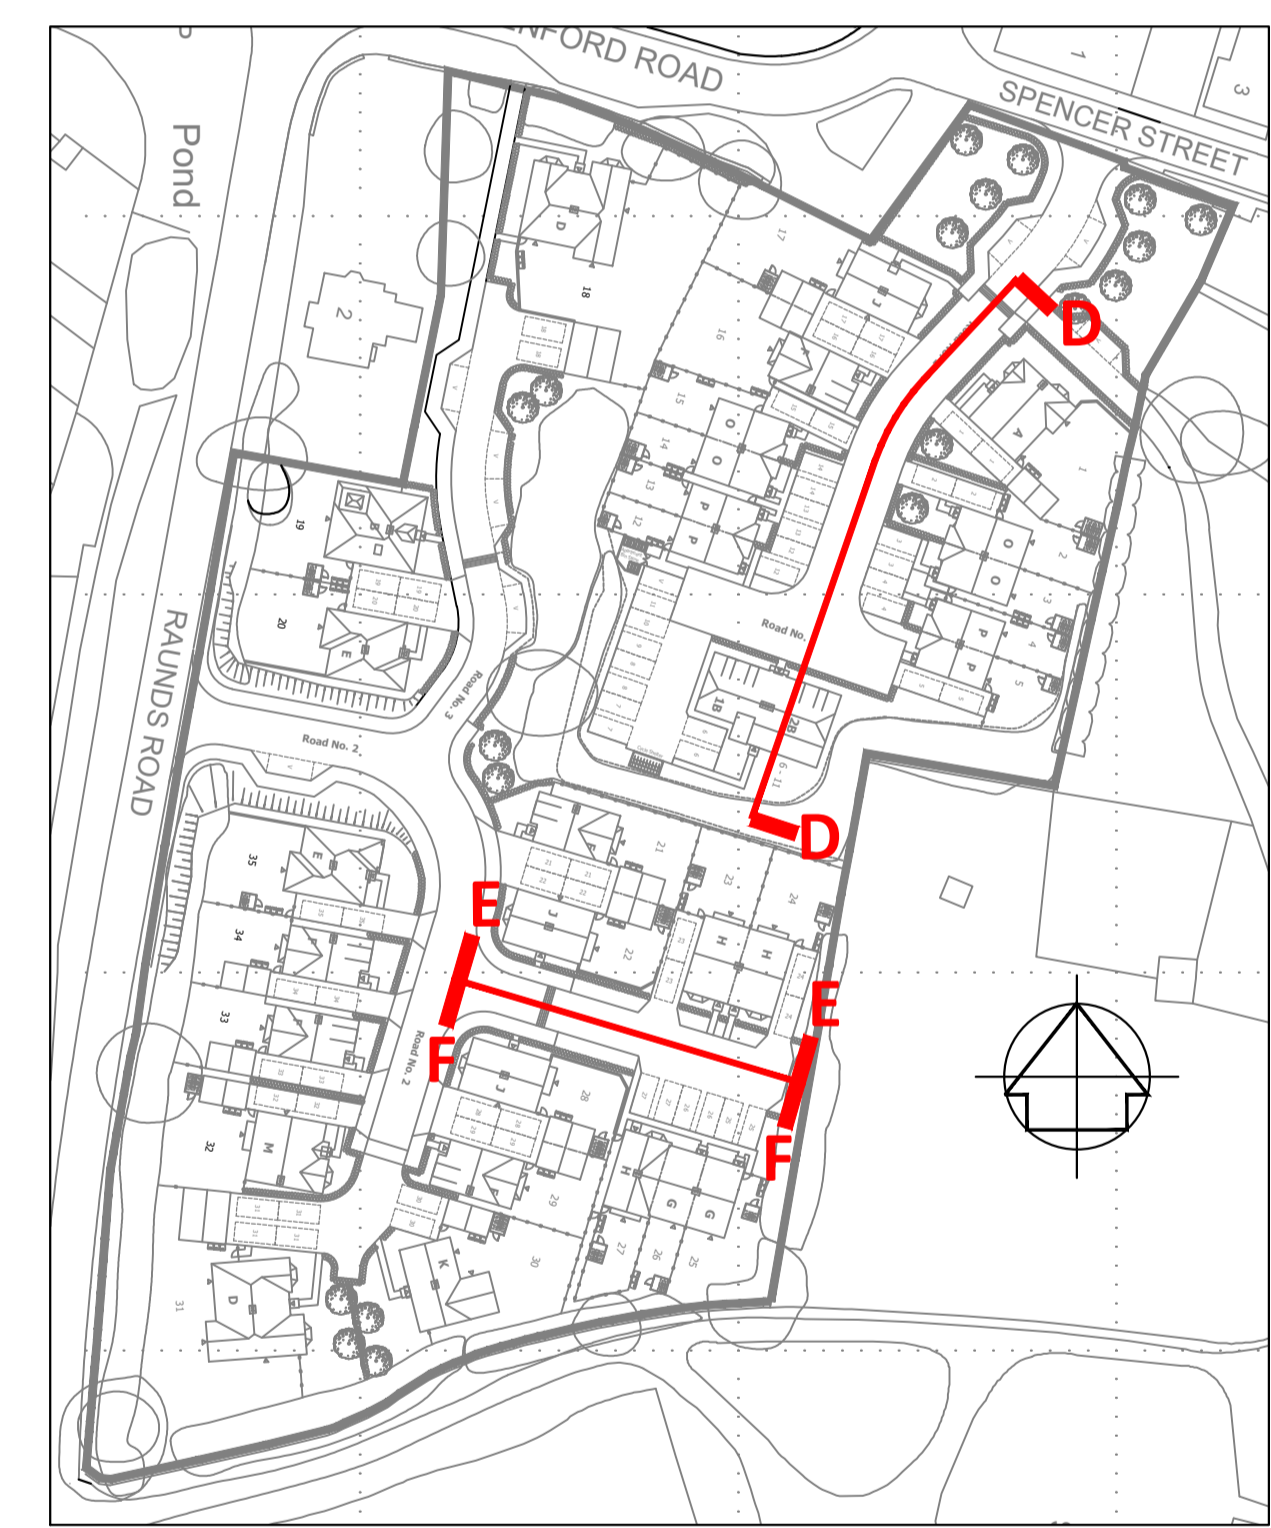

KEY PLAN  
 Scale - 1:1000

Rev	Date	Description
A	06.10.23	"not to be scaled note" removed, Finished Floor Levels revised, soft landscaped screen planting shown along rear boundary of plots 21, 23 and 24. Street lamps updated to Heritage Lights.

**PAUL NEWMAN**  
 NEW HOMES  
 12 YEARLSTONE SQUARE  
 ASHLAND  
 MILTON KEYNES MK6 4AT  
 Tel: 01908 690216  
 Web: www.paulnewmanhomes.co.uk

Project:  
 RESIDENTIAL DEVELOPMENT  
 RAUNDS ROAD - SPENCER STREET  
 RINGSTEAD  
 NORTHAMPTONSHIRE

Drawing Title:  
 PROPOSED STREET SCENES  
 D - E - F

Drawn: D.Frost	Date: August 2023	Scale: 1:100 @A1
-------------------	----------------------	---------------------

Drawing No: 1258-64	Revision: A
------------------------	----------------

Drawing Status:  
 PLANNING

