


First Floor 1:50



Location Plan 1:1250




Block Plan 1:200

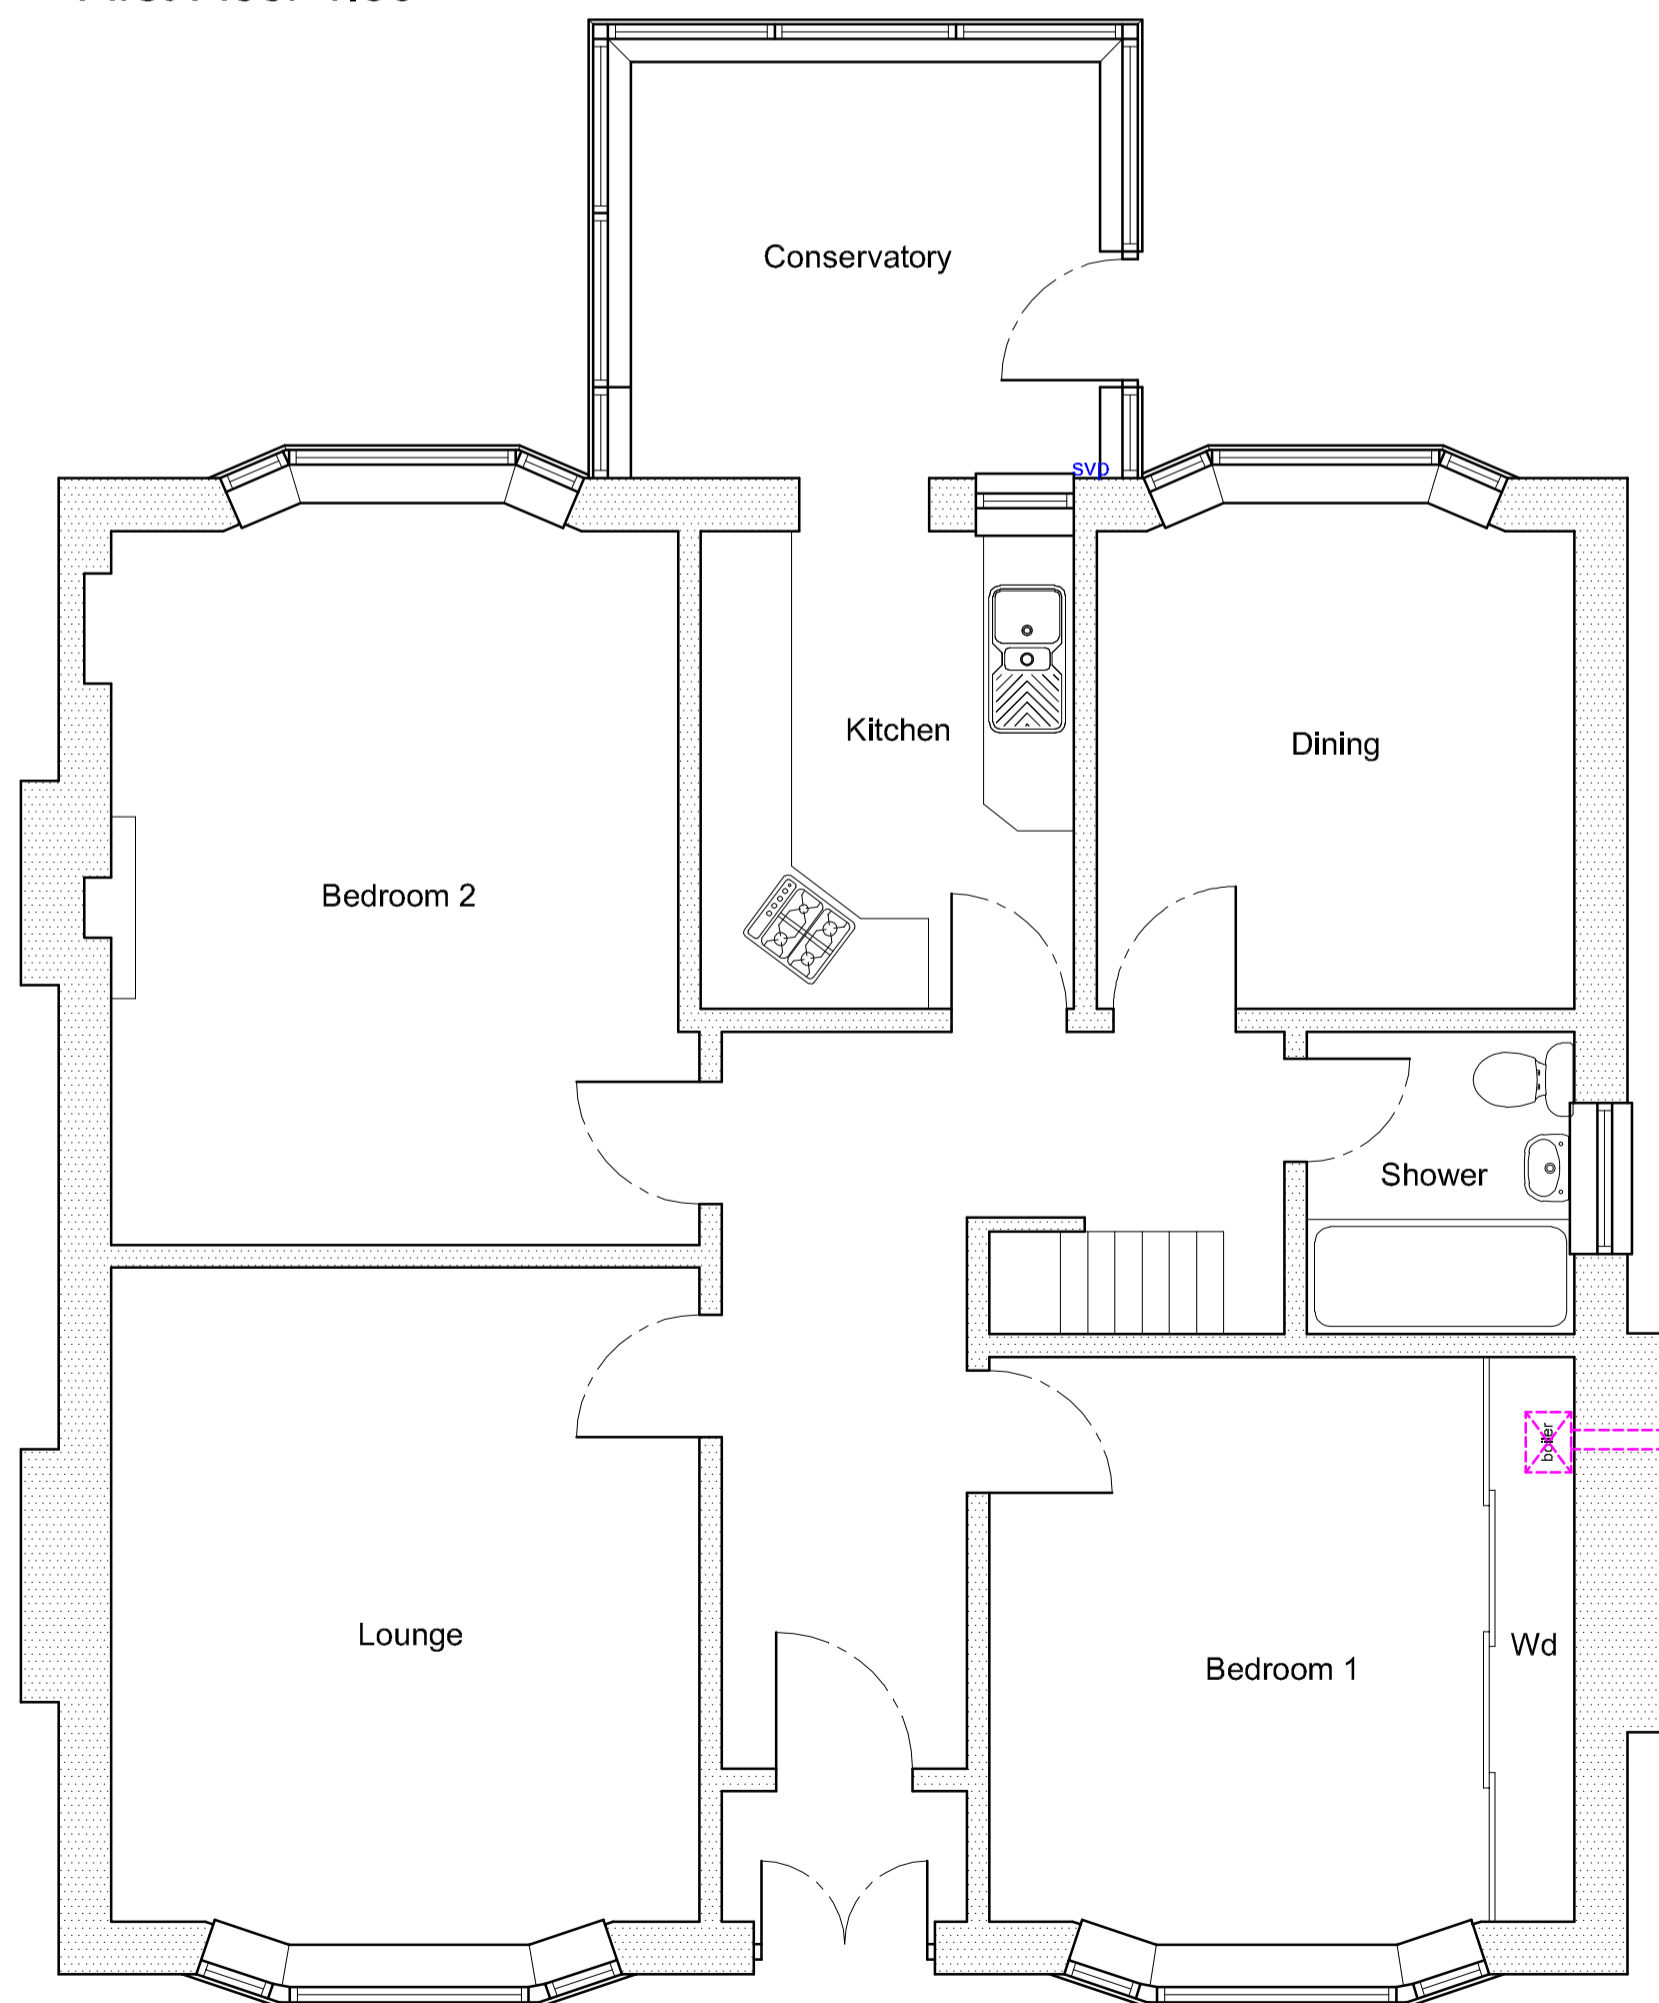


Ground Floor 1:50



Front 1:100

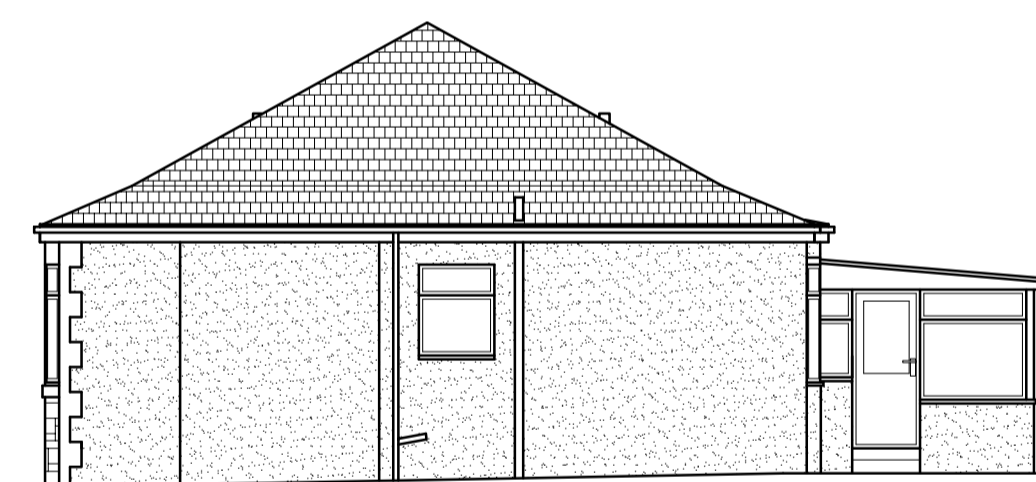


Side 1:100

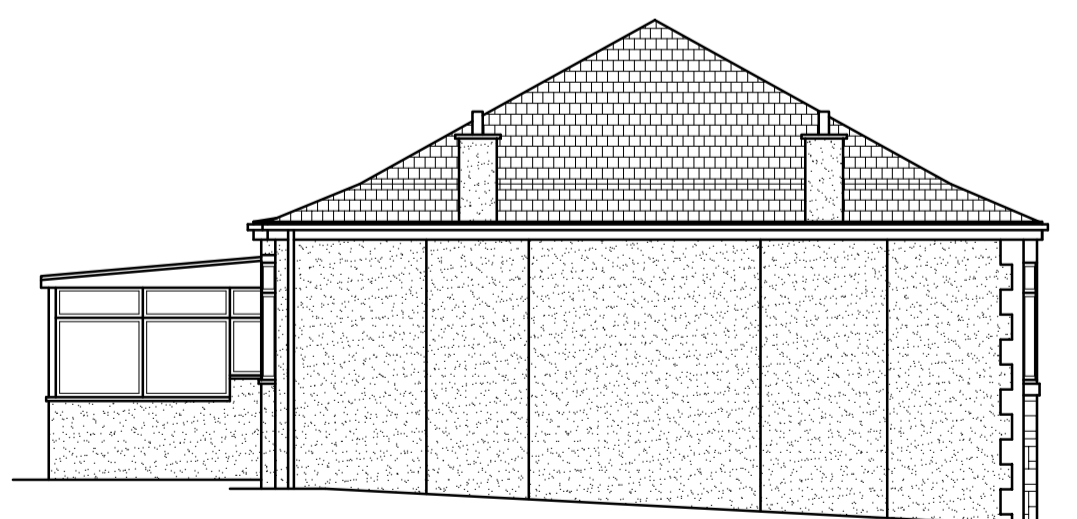

Side 1:100



Rear 1:100

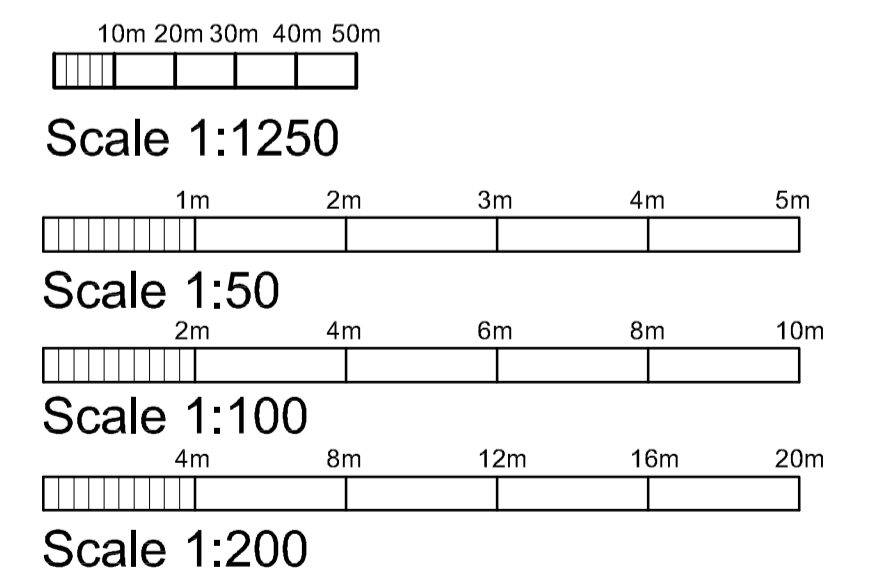

Project : Mr & Mrs Hosie 14 Strathearn Road Clarkston, G76 7TY	Existing
Scale 1:50/1:100/1:200/1:1250	
Date: 07/12/23 Rev str/01	