



Proposed Ground Floor Plan

1:100

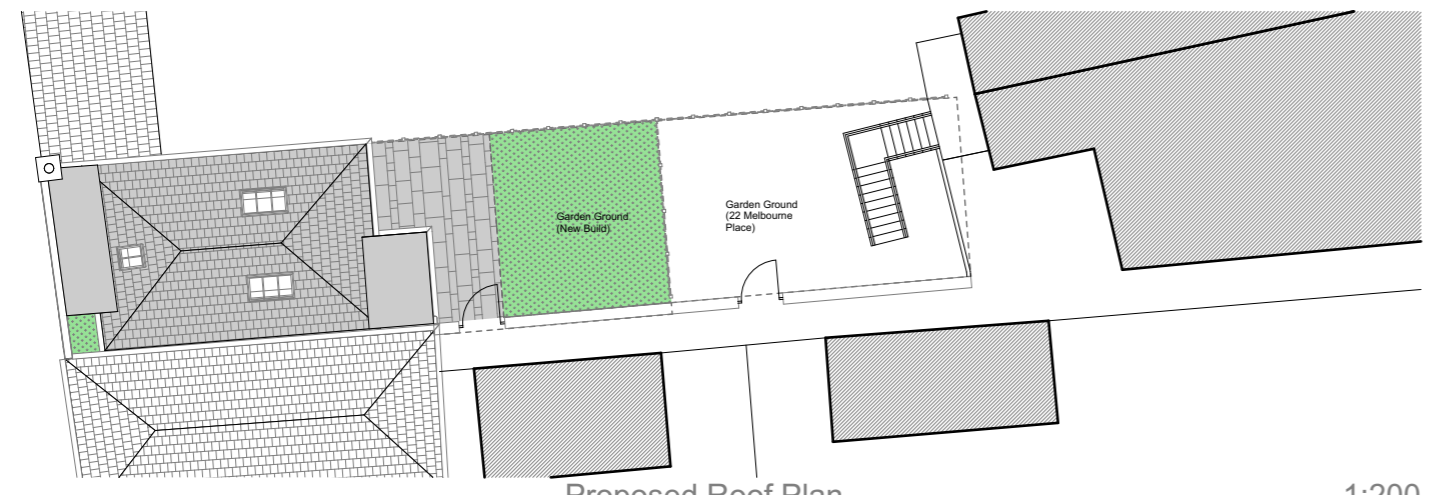


Proposed Roof Plan

1:200

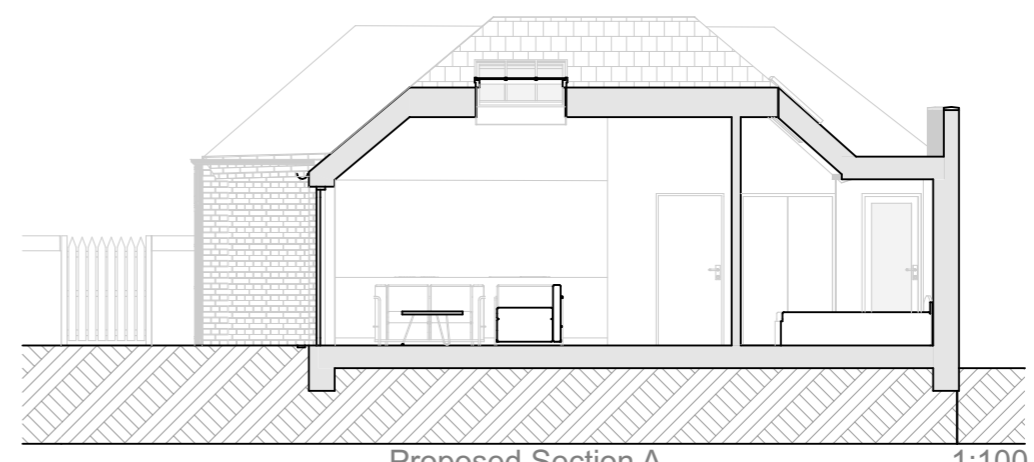


Proposed Section A

1:100

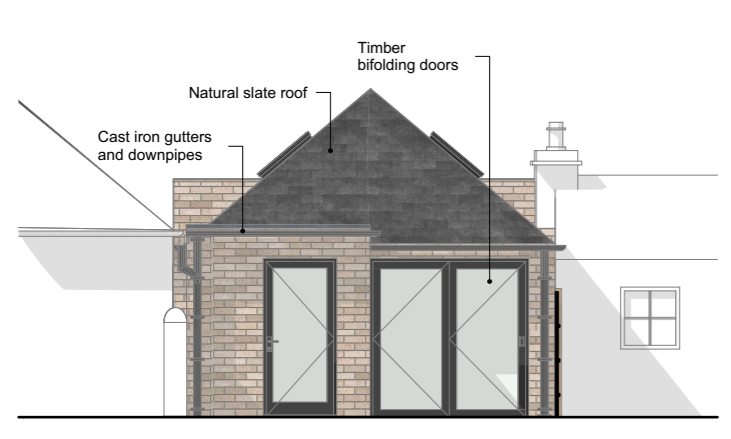


Proposed East Elevation

1:100

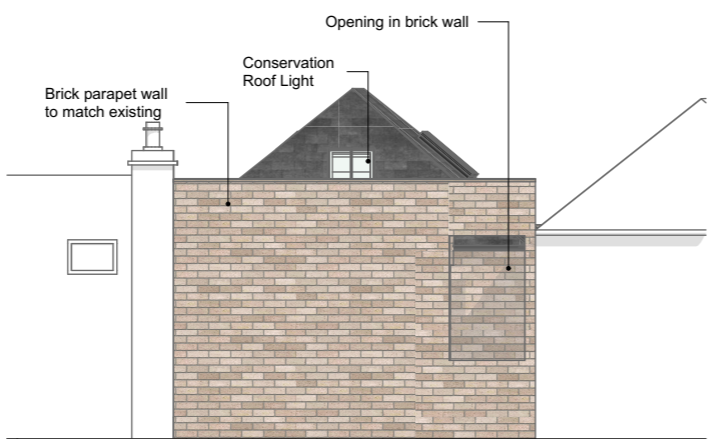

Proposed West Elevation

1:100

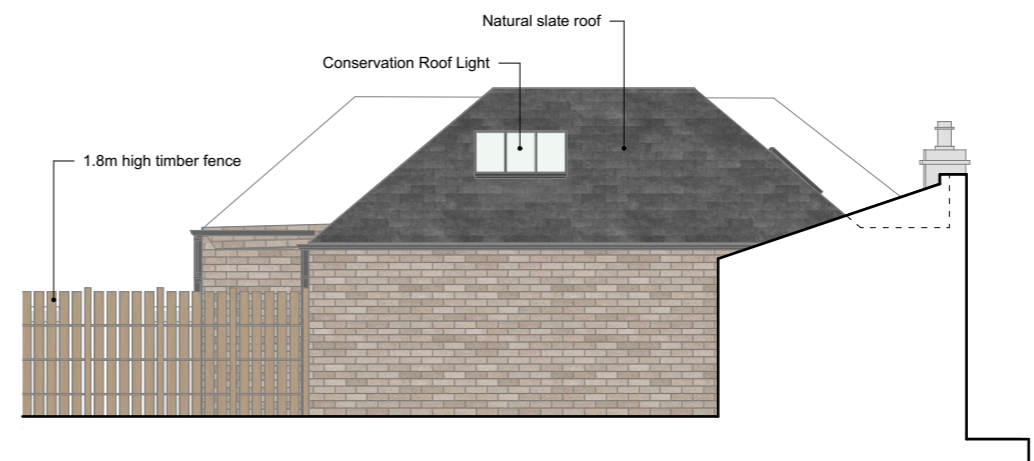


Proposed North Elevation


1:100

COPYRIGHT OF MUIR WALKER & PRIDE.  
VERIFY ALL DIMENSIONS AND LEVELS.  
DRAWING PREPARED FOR OBTAINING CONSENTS ONLY; NOT TO BE USED FOR CONSTRUCTION PURPOSES.

- SPECIFICATION**
- WALLS**
  - FLAT ROOF - SINGLE PLY MEMBRANE, ANTHRACITE GREY (RAL 7016)
  - PITCHED ROOF - NATURAL SLATE
  - FLASHINGS**
  - POWDER-COATED ALUMINIUM, ANTHRACITE GREY (RAL 7016)
  - WINDOWS AND DOORS**
  - HINGED - TRIPLE GLAZED, TIMBER, ANTHRACITE GREY (RAL 7016)
  - ROOF LIGHTS**
  - CONSERVATION ROOF LIGHTS
  - RAINWATER GOODS**
  - POWDER-COATED ALUMINIUM, ANTHRACITE GREY (RAL 7016)

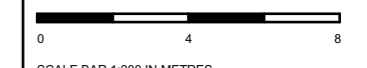

SCALE BAR 1:200 IN METRES

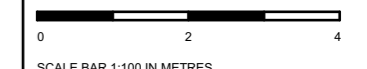

SCALE BAR 1:100 IN METRES

CLIENT	MR STAPLES
PROJECT	22 MELBOURNE PLACE ST. ANDREWS KY16 9EY
DRAWING	PROPOSED DRAWINGS

**MWP** HH

MERCAT HOUSE  
1 CHURCH STREET  
ST ANDREWS  
SCOTLAND, UK  
KY16 9NW

01334 472244  
www.mwparchitects.co.uk  
mail@mwparchitects.co.uk

SCALE	AS SHOWN @ A3	JOB No.	3827
DATE	OCT 2023	NUMBER	L_3_2_1
DRAWN	LJC		