



COPYRIGHT OF MUIR WALKER & PRIDE.
VERIFY ALL DIMENSIONS AND LEVELS.

DRAWING PREPARED FOR OBTAINING CONSENTS
ONLY; NOT TO BE USED FOR CONSTRUCTION
PURPOSES.

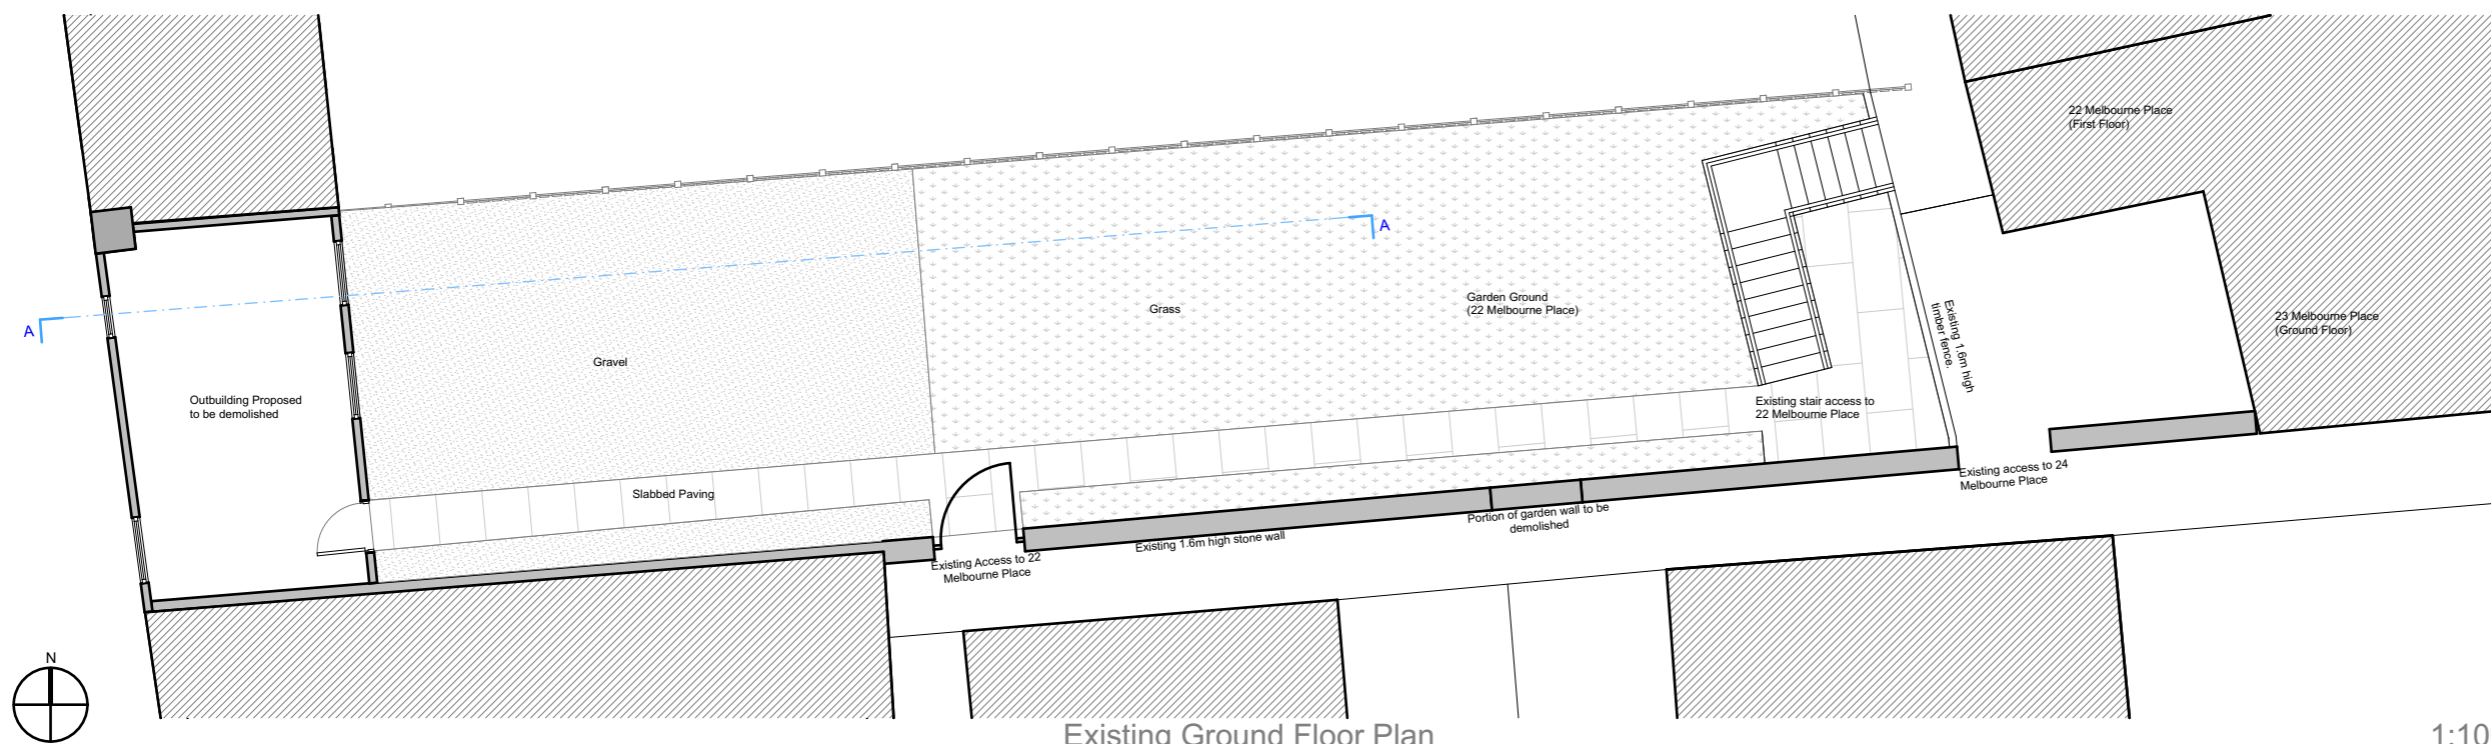


Existing Ground Floor Plan

1:100

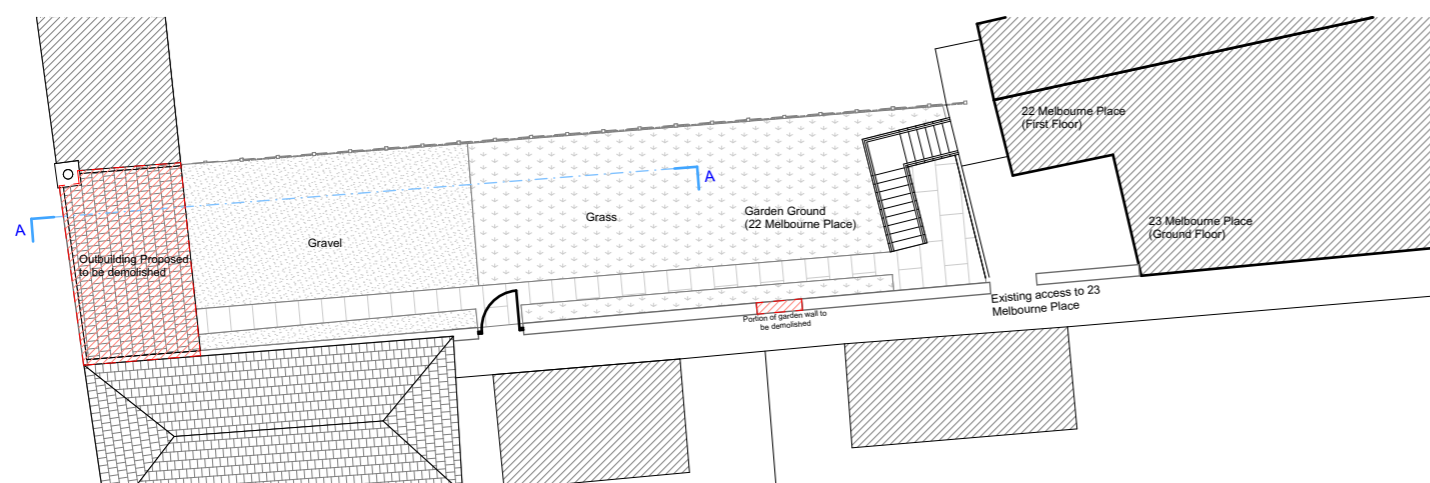


Existing Roof Plan

1:200

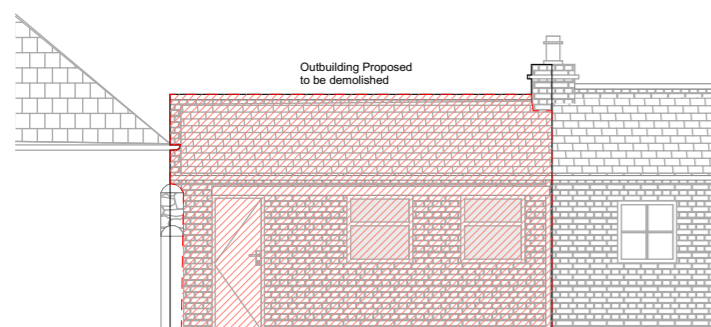


Existing East Elevation

1:100

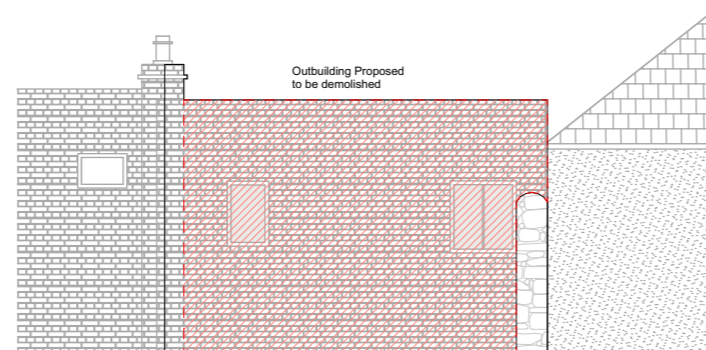


Existing West Elevation

1:100

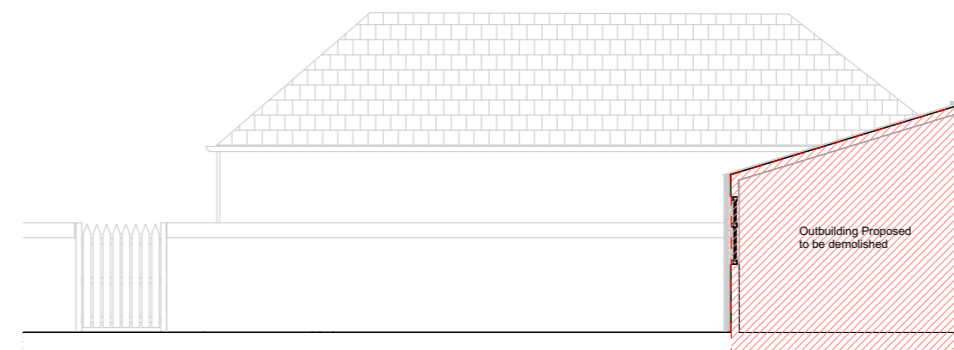


Existing Section A

1:100

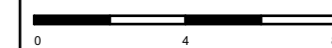

SCALE BAR 1:200 IN METRES

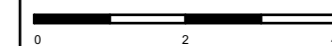

SCALE BAR 1:100 IN METRES

CLIENT	MR STAPLES
PROJECT	22 MELBOURNE PLACE ST. ANDREWS KY16 9EY
DRAWING	SURVEY AND DEMOLITION DRAWINGS

MWP HH

MERCAT HOUSE
1 CHURCH STREET
ST ANDREWS
SCOTLAND, UK
KY16 9NW

01334 472244
www.mwparcitects.co.uk
mail@mwparcitects.co.uk

SCALE	AS SHOWN @ A3	JOB No.	3827
DATE	OCT 2023	NUMBER	L_3_1_2
DRAWN	LJC		