



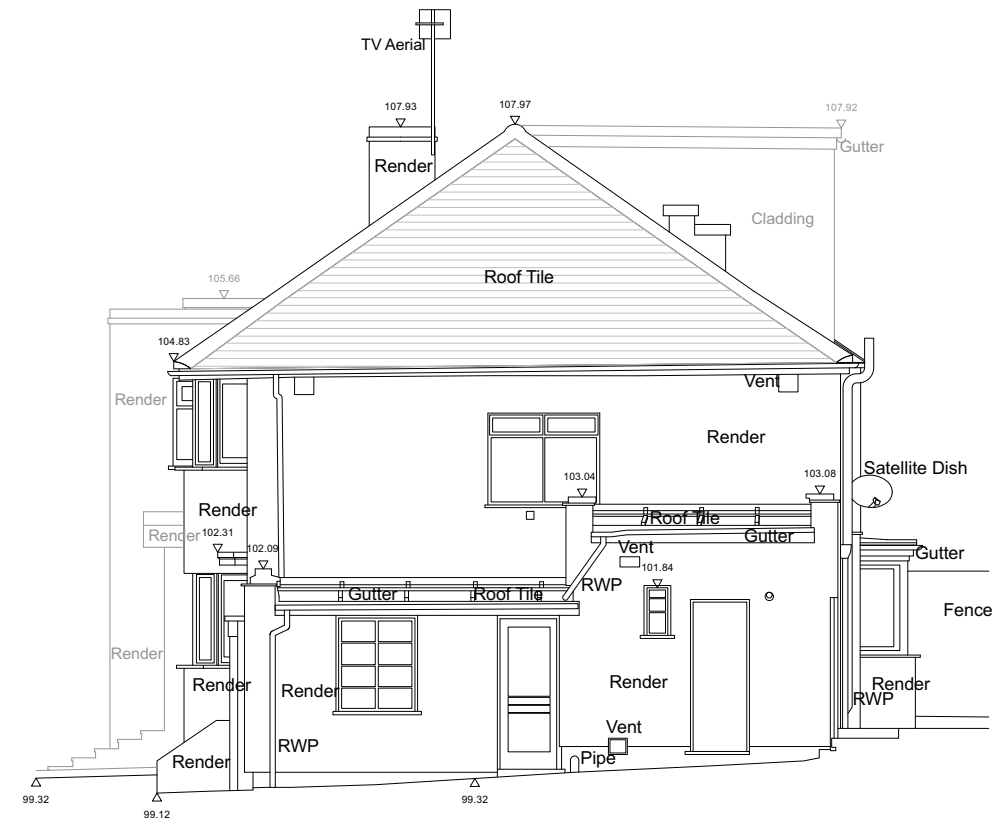

WEST
ELEVATION

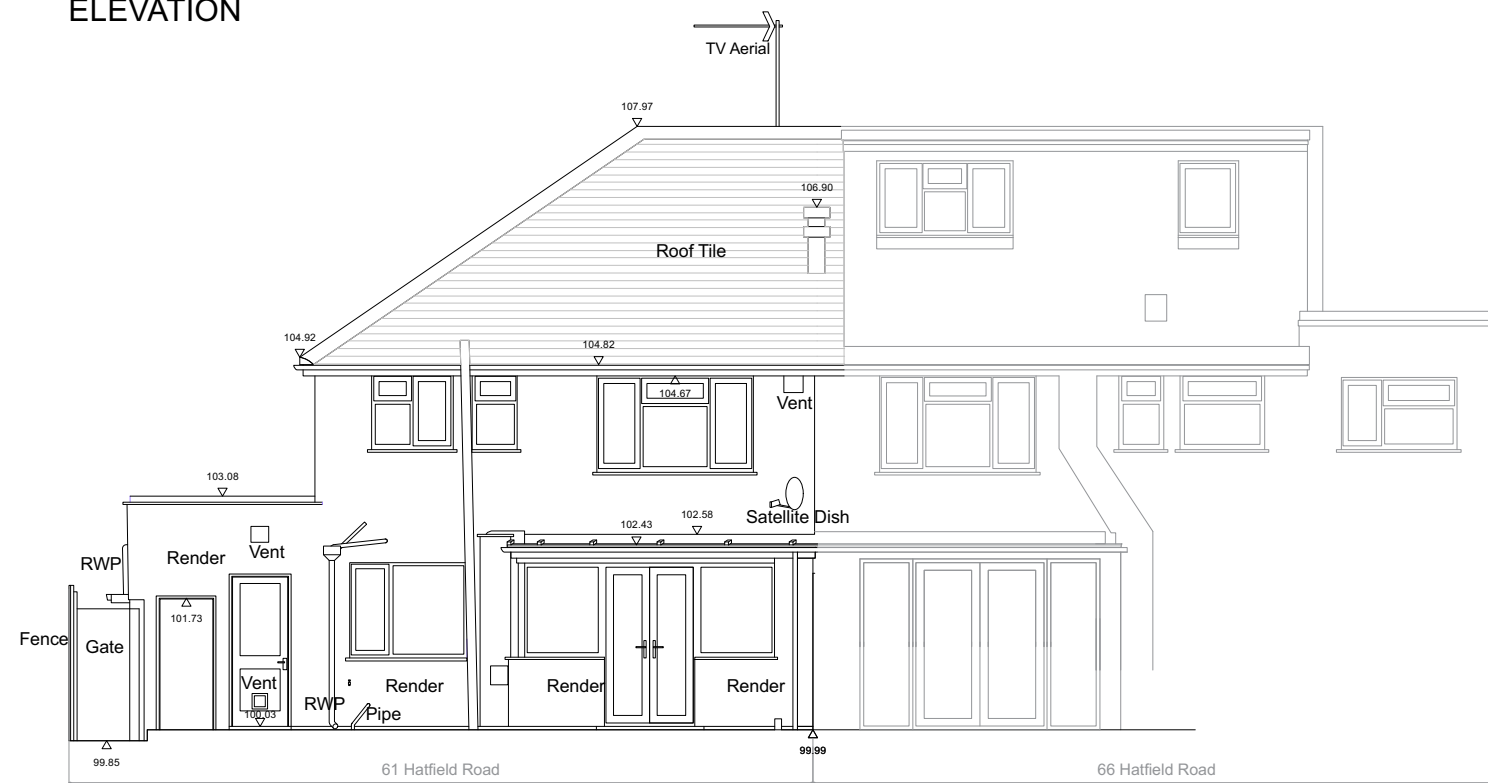

SOUTH
ELEVATION



WEST
ELEVATION

SCALE BAR 1:100



| | | | | | |
|-----|---------------------|--------|---------|---------|------|
| REV | DESCRIPTION | REV BY | CHKD BY | ISSD BY | DATE |
| / | Issued for planning | | | BM | |

| | | | |
|------------------------------------|------------------------------|--|------------|
| PROJECT 61 Hatfield Road | | FASCIA | |
| DRAWING Elevations Existing | | Architecture & Interior design 82 Elgin Avenue, London W9 2HB | |
| JOB No. 014 | DRAWING No. GA 005 | REV / | SIZE A3 |
| SCALE 1:100 @ A3 | | | |