




Typical Cross Section Through Enhanced Swale
Scale 1:20

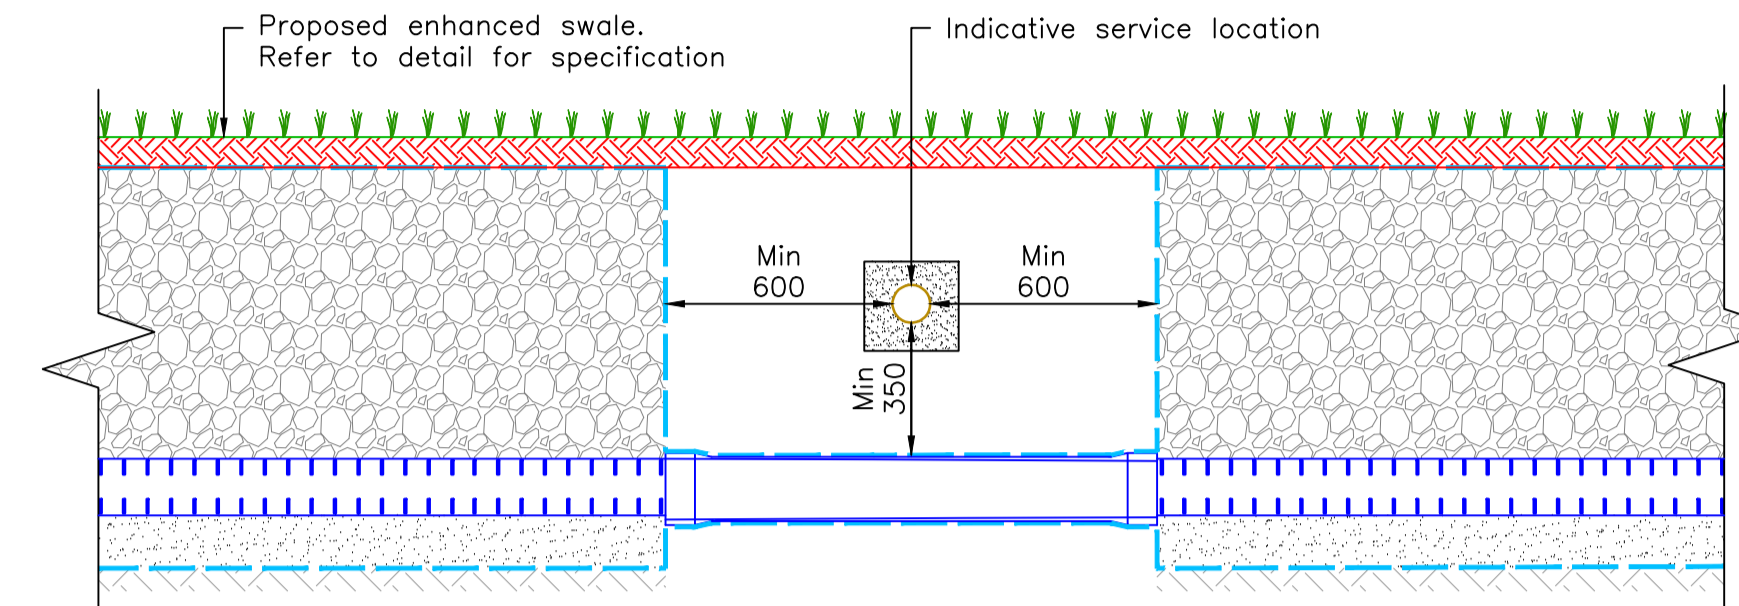


Indicative Service Crossing Through Enhanced Swale
Scale 1:20

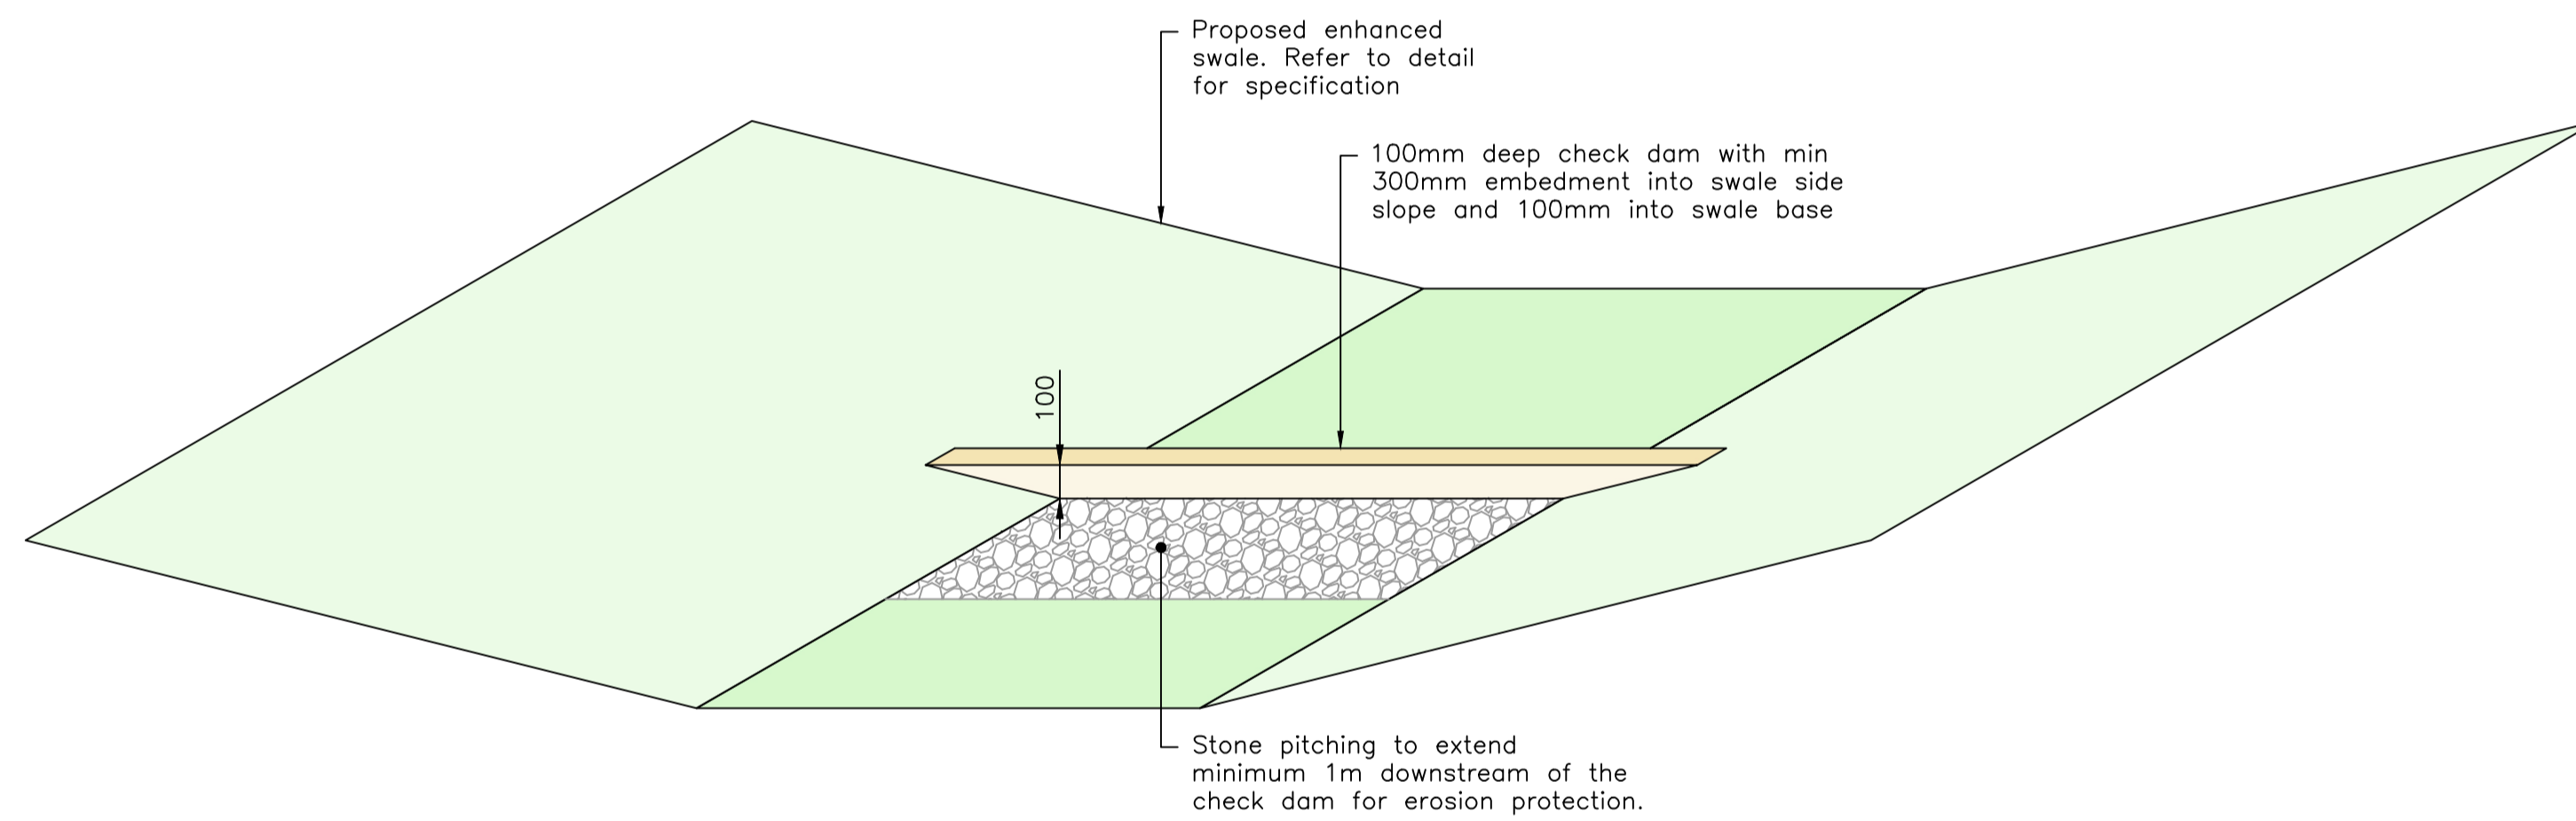

Typical Swale Check Dam Detail
Scale 1:20

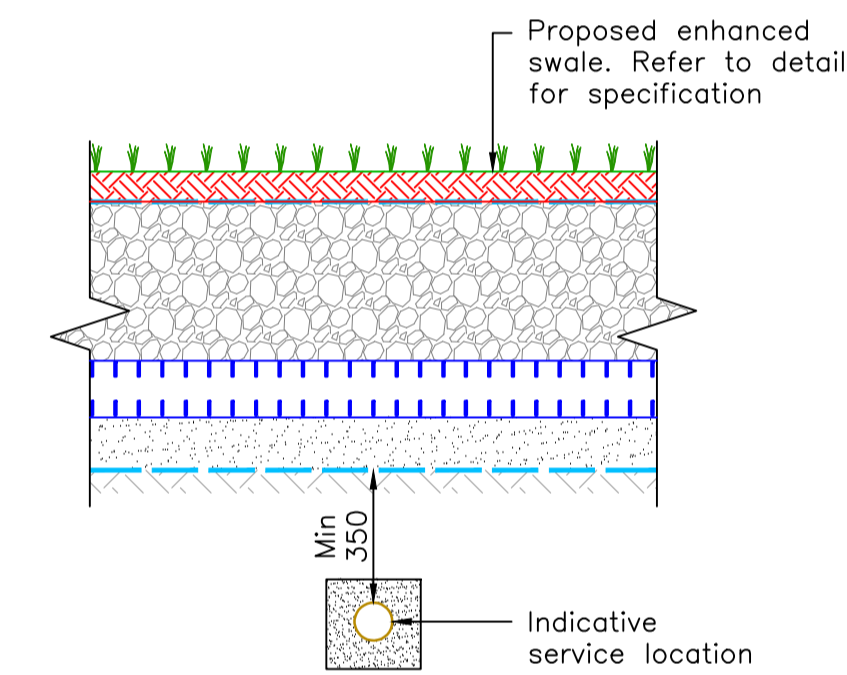

Indicative Service Crossing Beneath Enhanced Swale
Scale 1:20

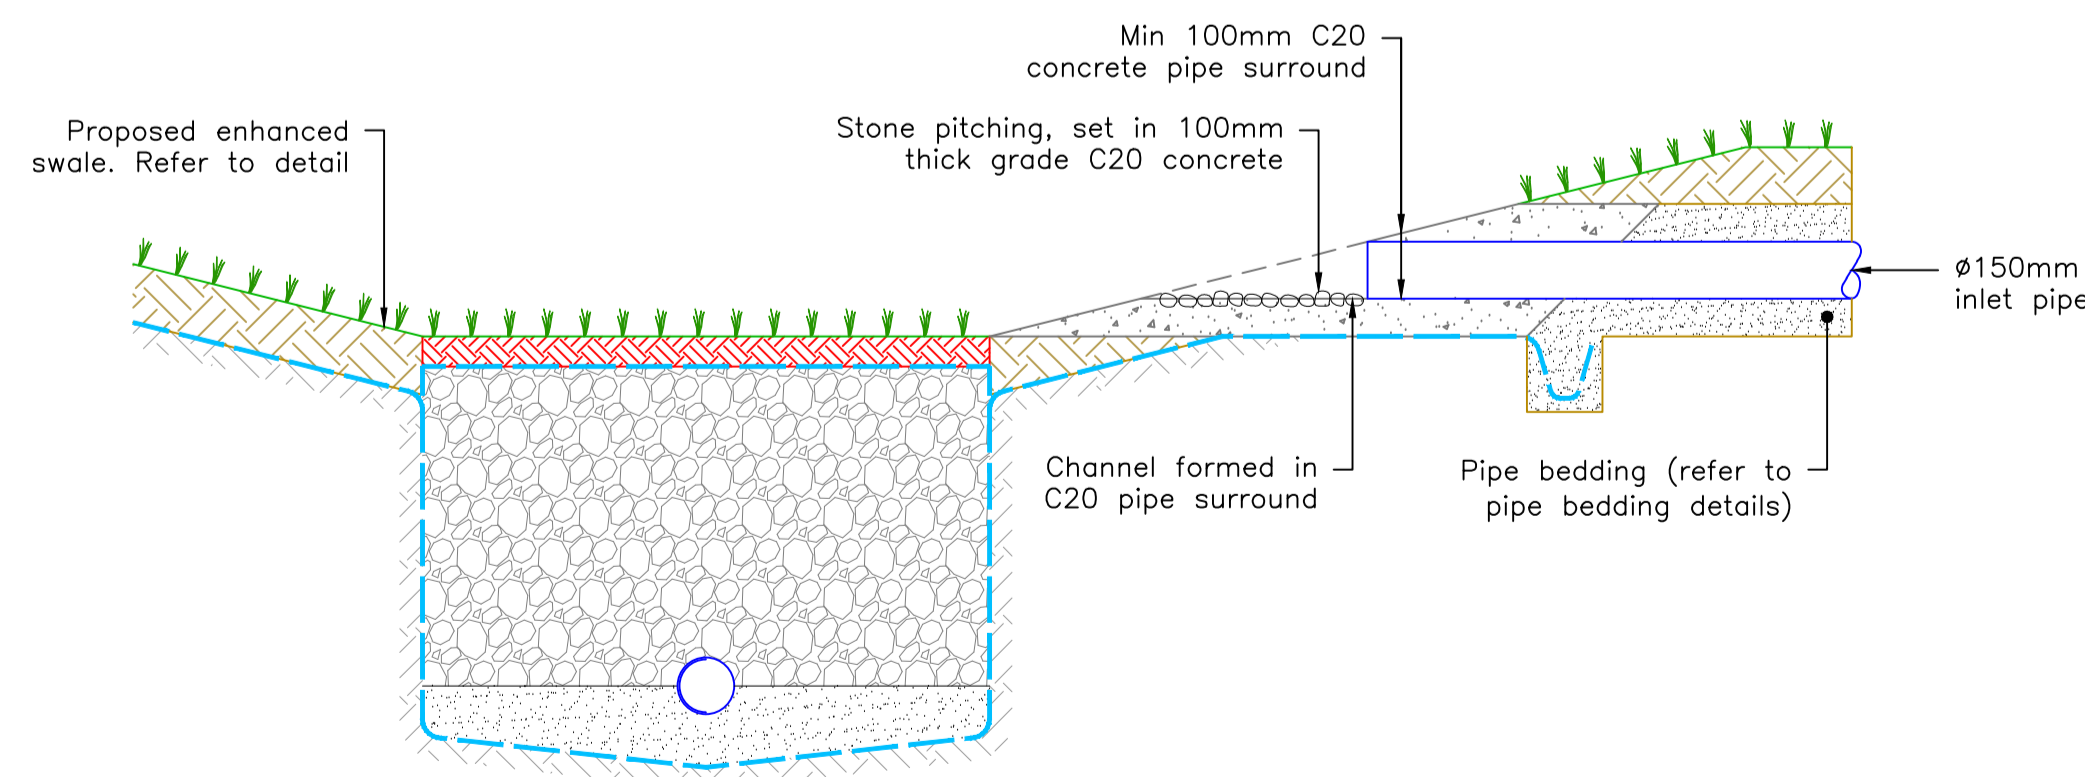

Typical Section Through Outfall to Swale
Scale 1:20

Do not scale from this drawing.			
SAFETY HEALTH AND ENVIRONMENTAL INFORMATION			
IN ADDITION TO THE HAZARD/RISKS NORMALLY ASSOCIATED WITH THE TYPES OF WORK DETAILED ON THIS DRAWING, NOTE THE FOLLOWING RISKS AND INFORMATION.			
RISKS LISTED HERE ARE NOT EXHAUSTIVE. REFER TO DESIGN ASSESSMENT FORM NO. DAF01			
CONSTRUCTION: LIVE PRIMARY ROUTE TRAFFIC (B9039). UTILITIES TO BE DIVERTED/PROTECTED			
DEMOLITION: NONE THAT WOULD NOT BE APPARENT TO A COMPETENT CONTRACTOR			
FOR INFORMATION RELATING TO USE, CLEANING AND MAINTENANCE SEE THE HEALTH AND SAFETY FILE.			
IT IS ASSUMED THAT ALL WORKS WILL BE CARRIED OUT BY A COMPETENT CONTRACTOR WORKING, WHERE APPROPRIATE, TO AN APPROVED METHOD STATEMENT.			
Notes:			
1. Do not scale from this drawing, only written dimensions are to be used.			
2. This drawing is to be read in conjunction with all architectural and engineering drawings, details and specifications.			
3. All work to comply with Highland Council's Roads and Transport Guidelines for New Developments.			
4. Road signs and markings to be in accordance with the Traffic Signs Regulations And General Directions 2016.			
5. Any discrepancies should be reported to the engineer immediately so clarification can be sought.			
6. For clarity this drawing should only be printed and read in colour.			

Rev.	Date	Description	Drawn	Chkd.	Appd.
		Client: Castle Stuart Golf LLP 			
Elvie House Beechwood Business Park WICKNESS IV2 3BW Tel: 01463 724 544 Fax: 0844 361 4412					
Project Title: Cabot Highlands					
Drawing Title: Upgraded Access Typical Drainage Construction Details Sheet 2 of 2					
Scale at A1: As Shown		Status: Road Construction Consent			
Drawn: HF	Checked: AH	Approved: AKF			
Date: 23/10/2023	Date: 23/10/2023	Date: 23/10/2023			
Drawing No.: 154163-PC-2111					Revision: -