


Note:
 The contractor will be held to have checked all dimensions before commencing with any works and in the event of discrepancies, is to refer them directly to this office for clarification prior to commencement of work.
 Written dimensions are to be taken in all cases. Drawings should not be scaled for dimensions. In case of doubt refer to this office.
 This drawing is copyright and all rights are reserved. No unauthorised copying of this drawing is permitted.

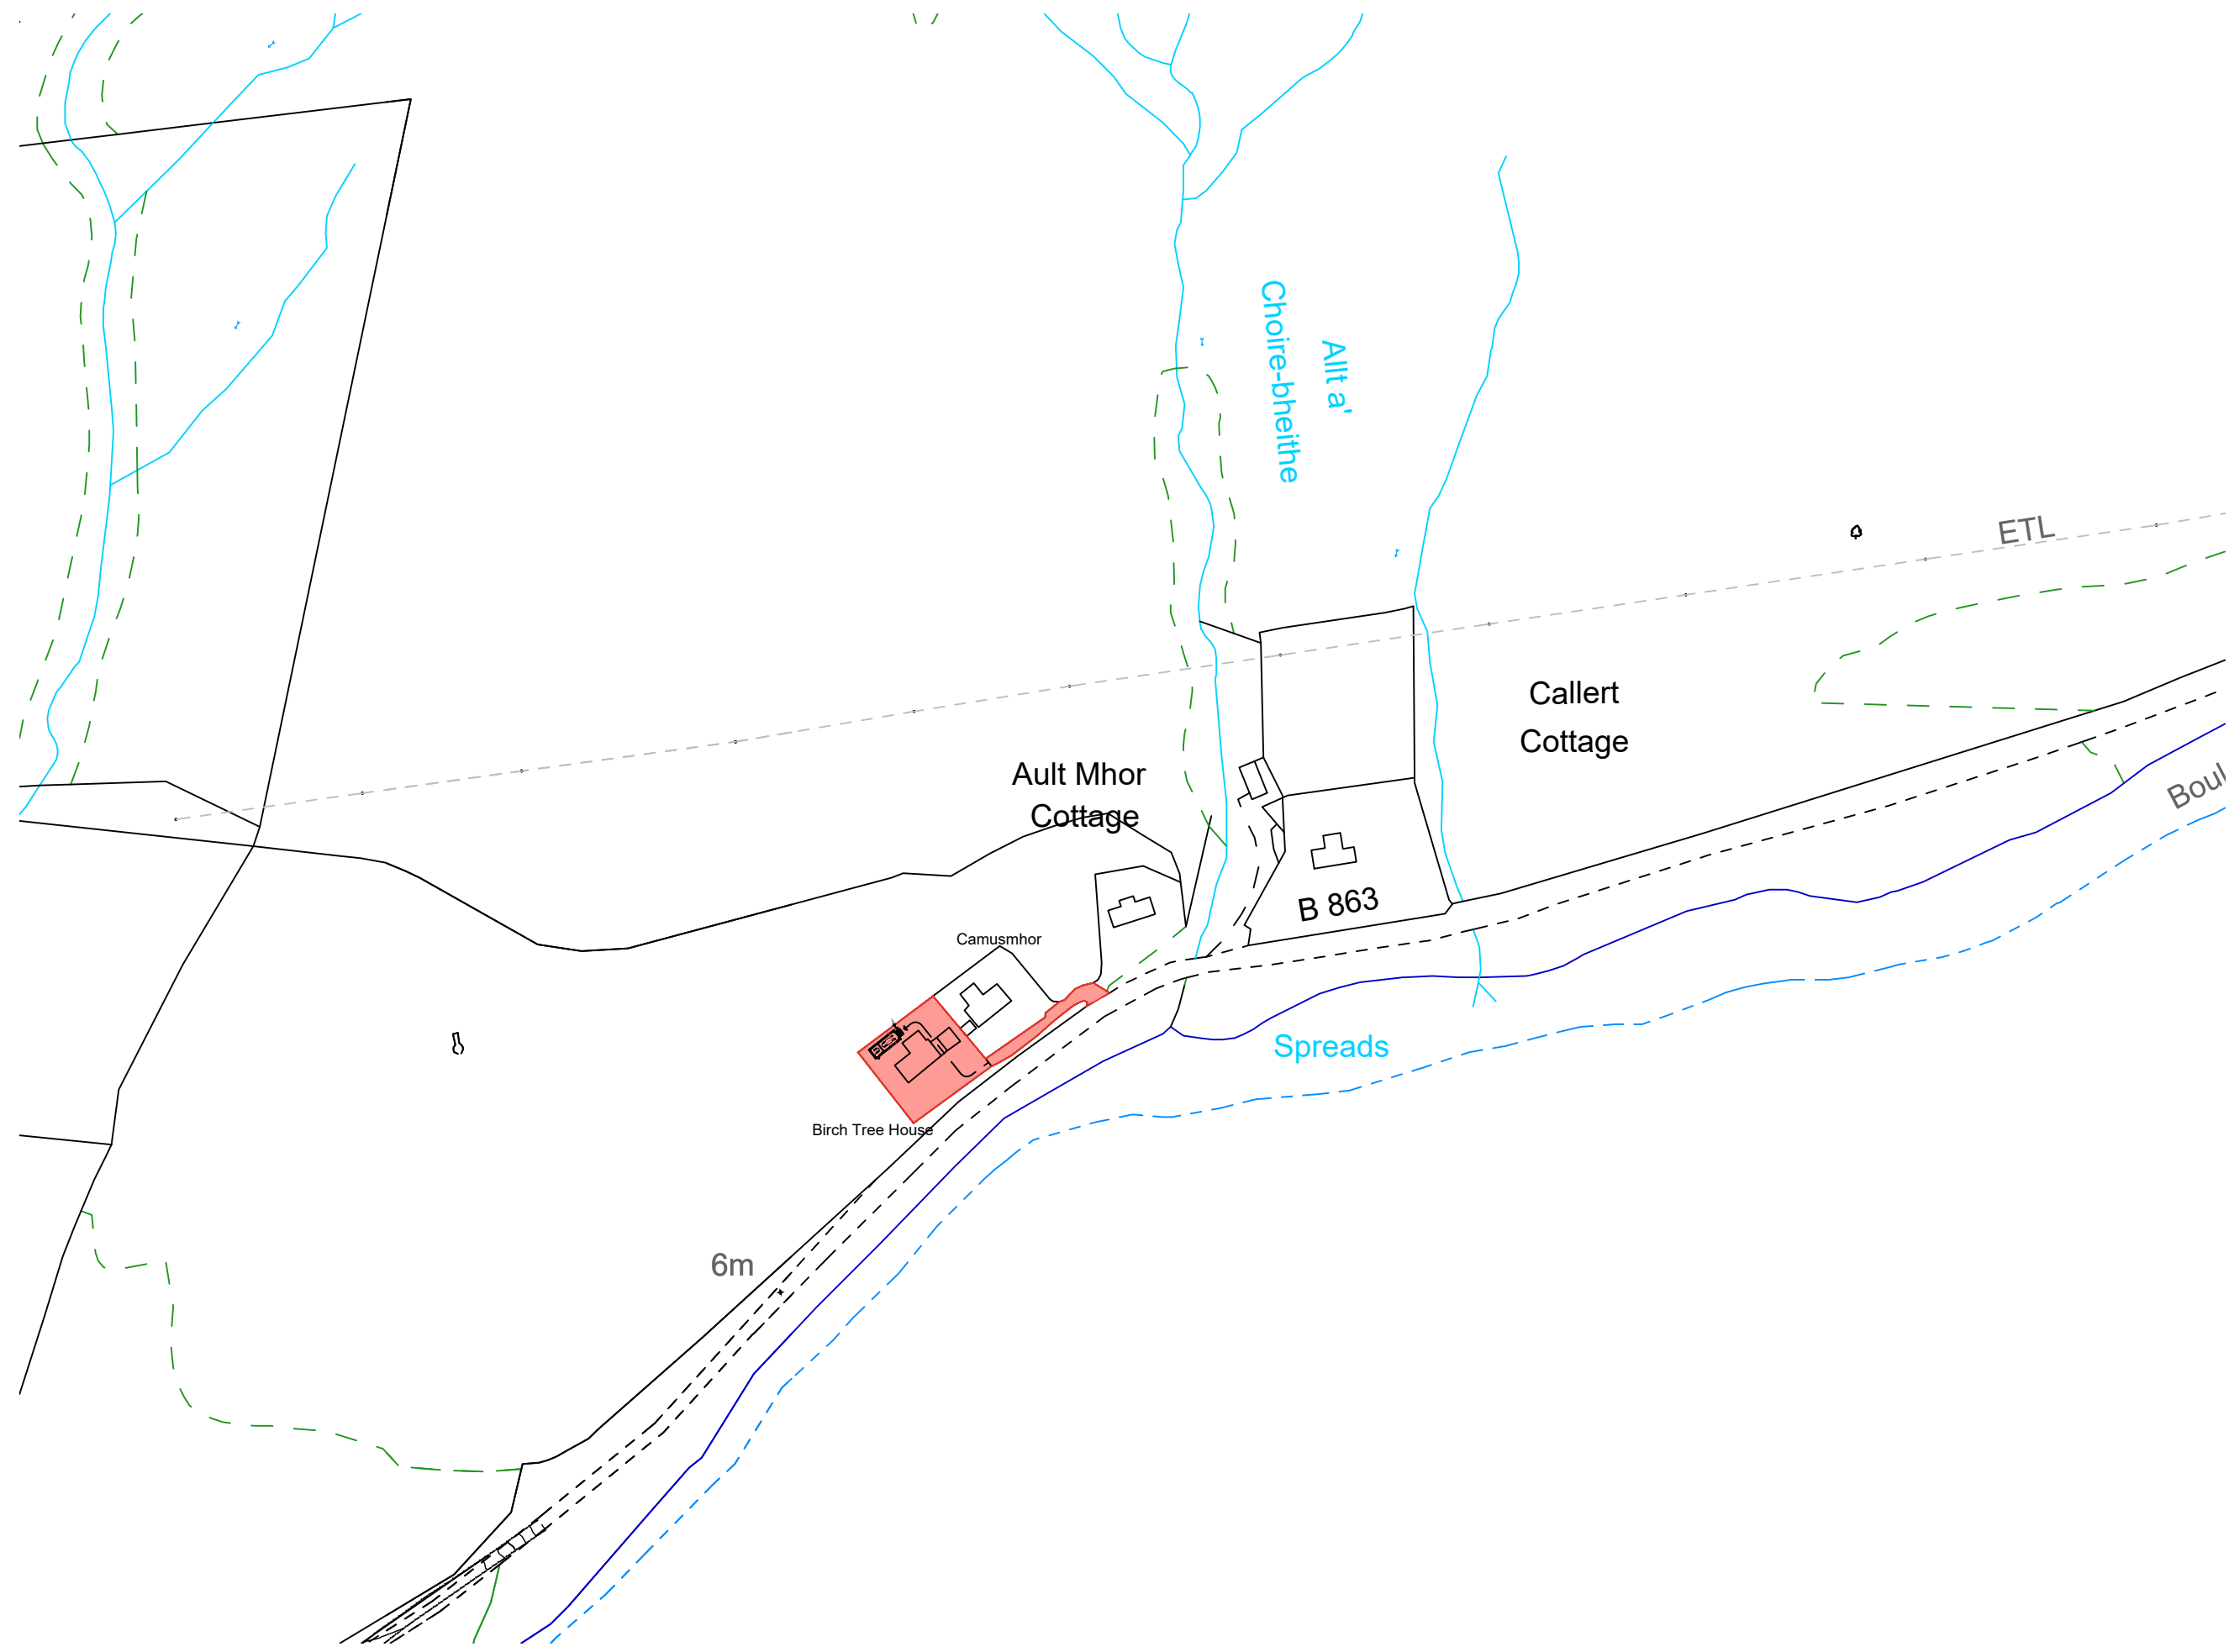

site boundary

Date	Revisions	Mark
07.12.23	Planning Application	A
Project ERECTOR OF GARAGE & WORKSHOP AT BIRCH TREE HOUSE, CALLART		
Client MR & MRS C EALES		
Drawing AS PROPOSED LOCATION PLAN		
Scale 1:2500 @ A3	Date DEC '22	
Drawn	Checked	
Dwg. No. 0842022/A001 Rev A		



kearney donald partnership
 chartered architects & planning supervisor

Hillside House • Belford Road
 Fort William • PH33 6BT
 Tel: 01397 704333
 Fax: 01397 704123
 E-mail: mail@kd-partnership.co.uk
 Web site: www.kd-partnership.co.uk

