




PROPOSED GROUND FLOOR
(1:100 @ A3)

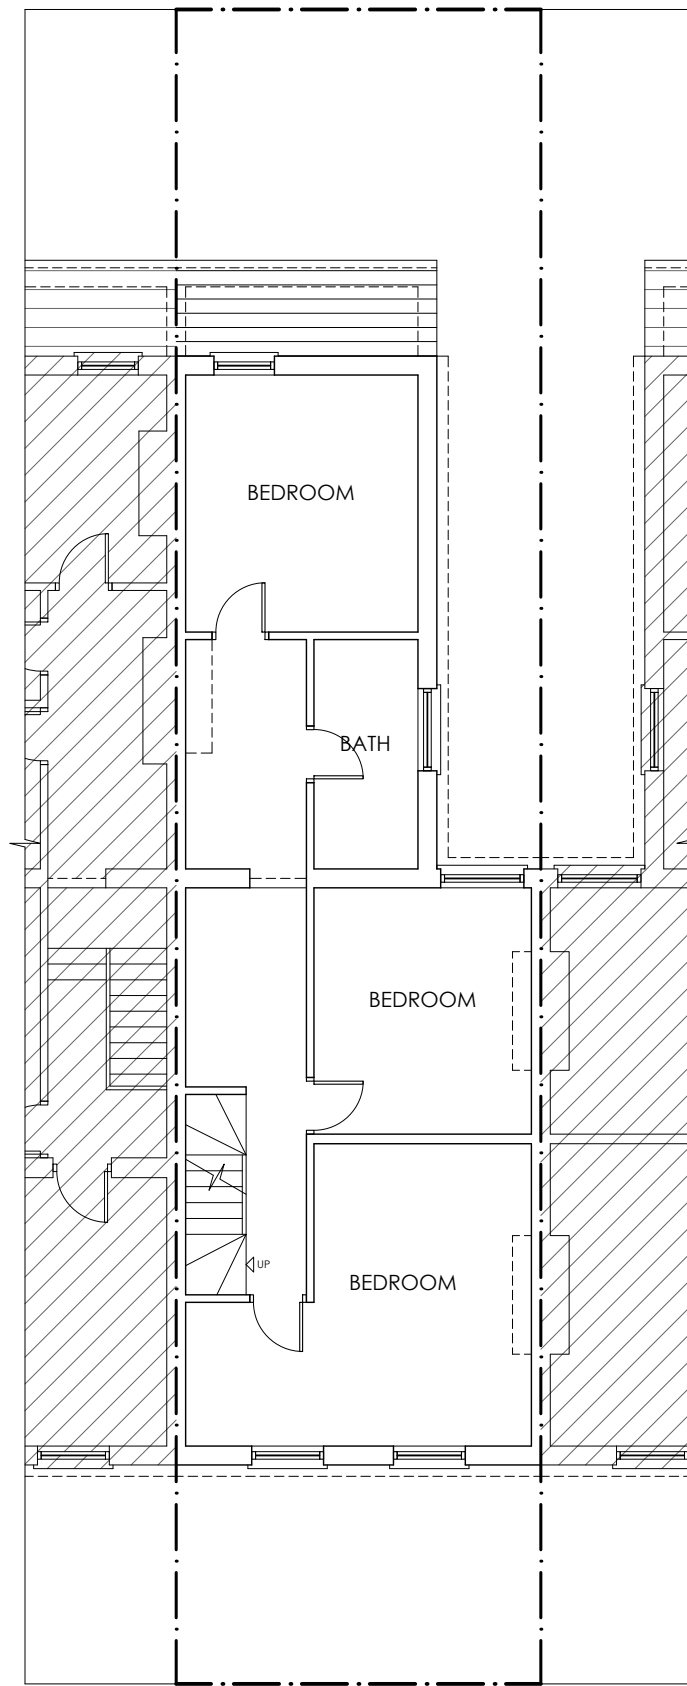


PROPOSED FIRST FLOOR
(1:100 @ A3)

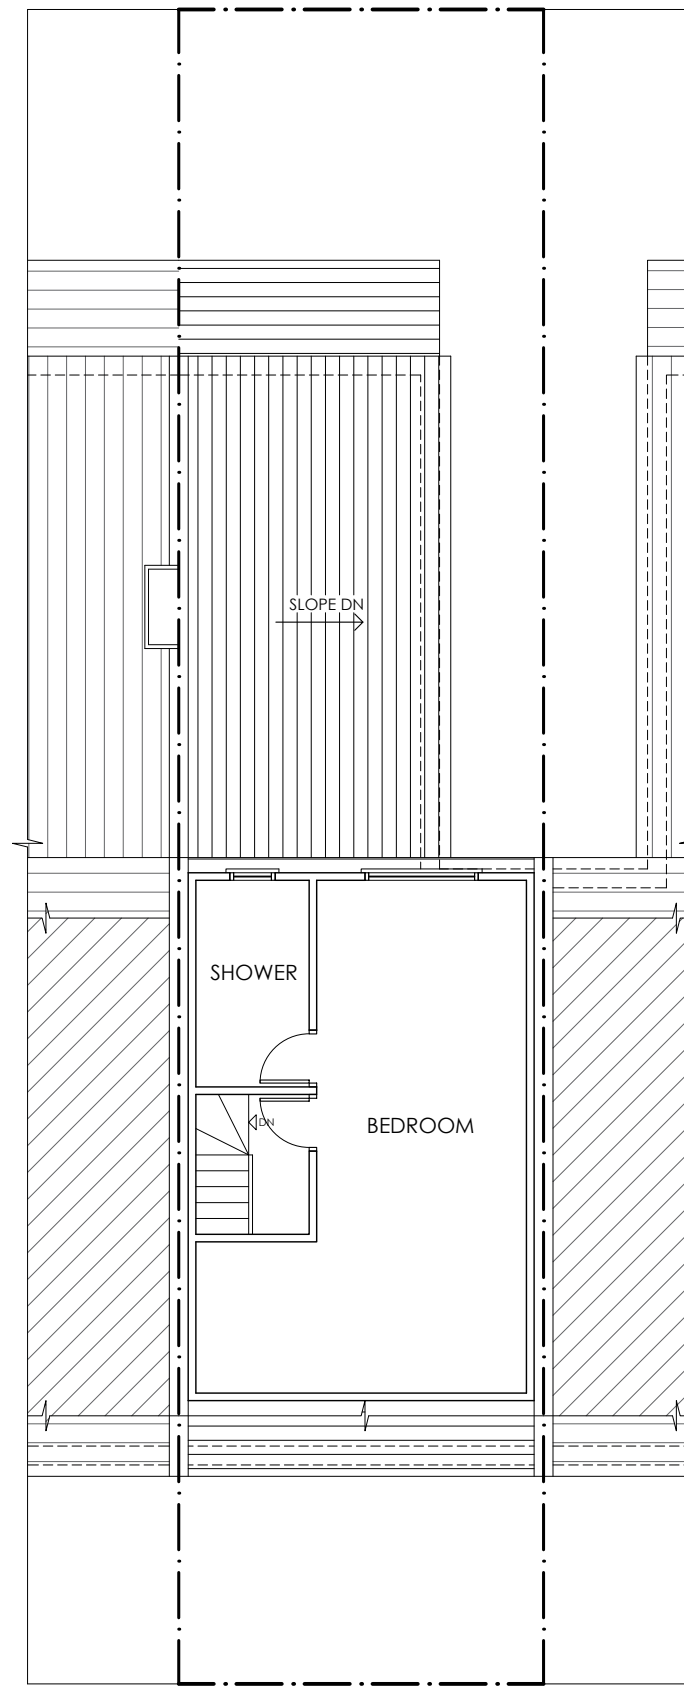

PROPOSED LOFT FLOOR
(1:100 @ A3)

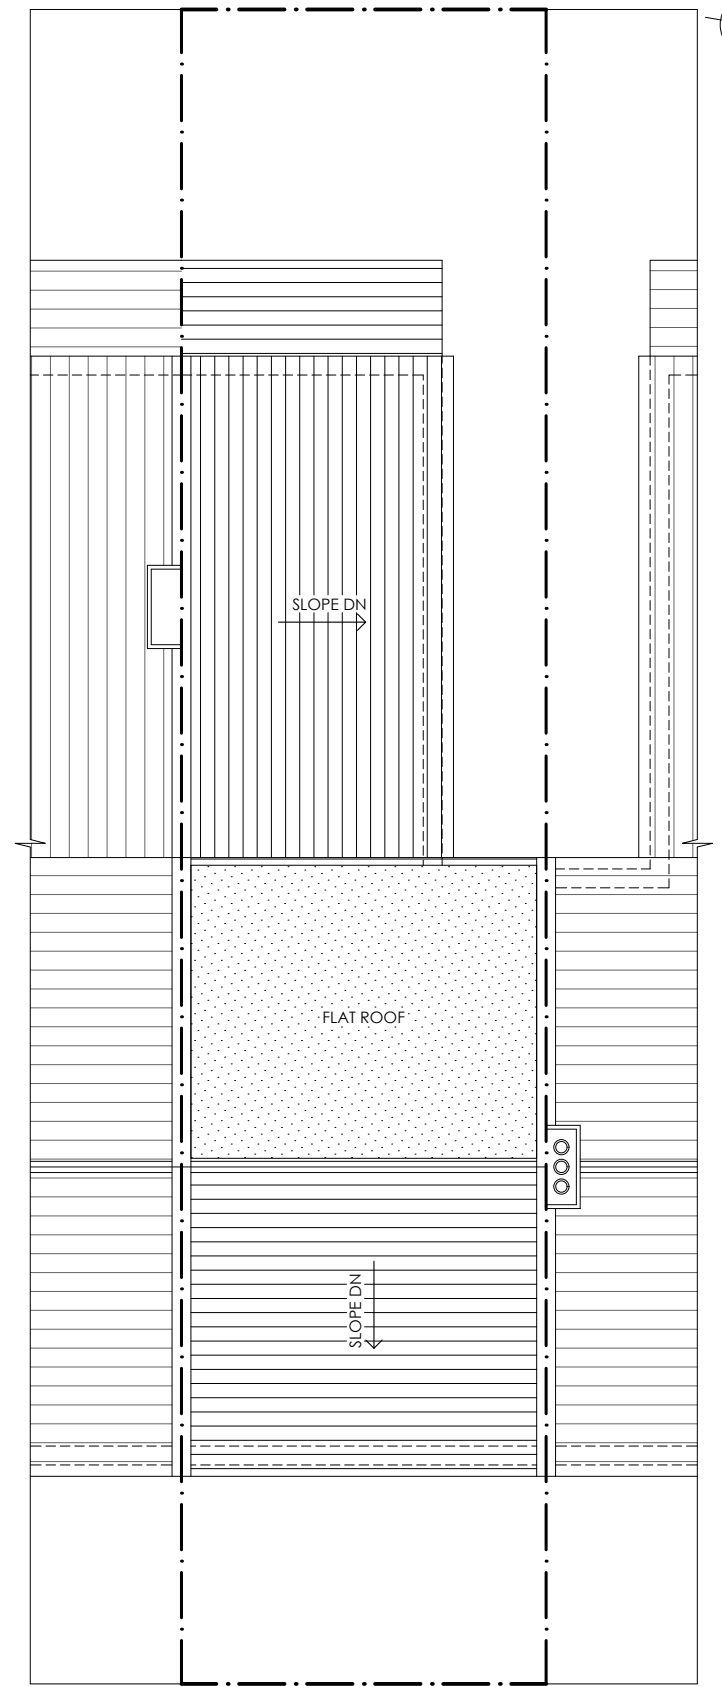

PROPOSED ROOF
(1:100 @ A3)

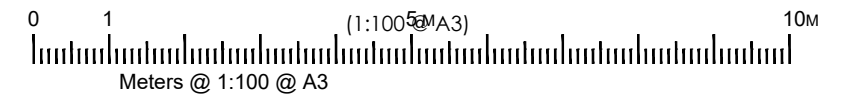

CODE 23.050
74CR
CLIENT LONDON SRI MURUGAN TEMPLE
PROJECT LOFT EXTENSION
74, CHURCH ROAD, MANOR PARK, E12 6AF

NO	A306		TITLE
VER	A	REV	00

PROPOSED FLOOR PLANS

DATE 2023.11.29
DES JRS
DRN IP

ARCICON
AN INTEGRATED APPROACH
+44 (0) 7557140325 | mail@arcicon.com
+44 (0) 2084706165 | arcicon.com
26 St. Olaves Road, Eastham, London E6 2PA

