


location plan
scale 1:1250



block plan
scale 1:500

plan & build

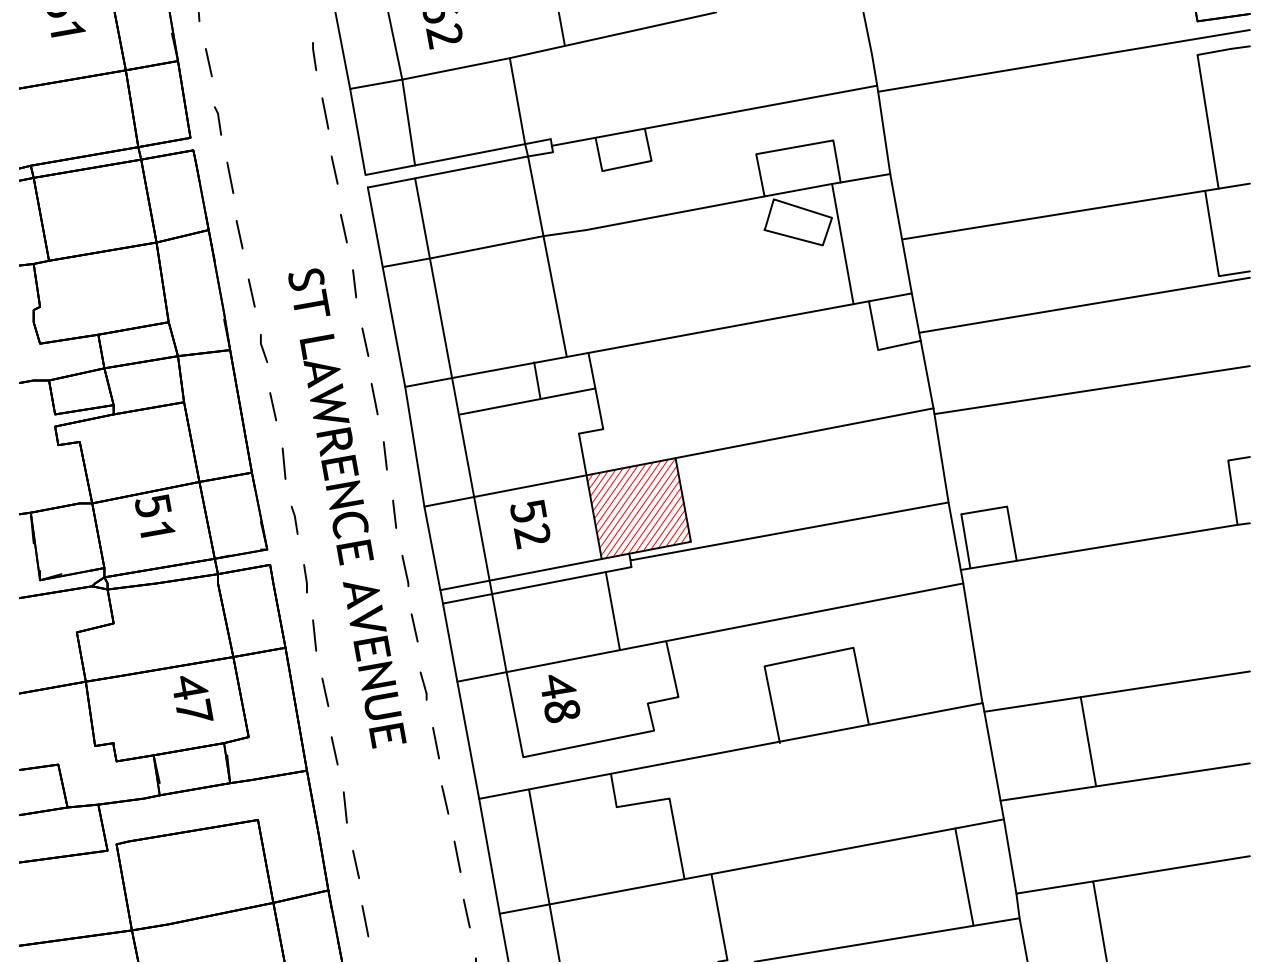

ph. 07816611144

email: shamshadali@hotmail.co.uk

ADDRESS: 52 ST LAWRENCE AVENUE, LUTON, LU3 1QS

TITLE: LOCATION AND BLOCK PLAN

PROJECT: SINGLE STOREY REAR EXTENSION

DATE 03/12/2023 DWG NO. 01/01

DRAWN BY - SCALE