


Existing Ground Floor Plan (1:100)

Existing Loft Floor Plan (1:100)

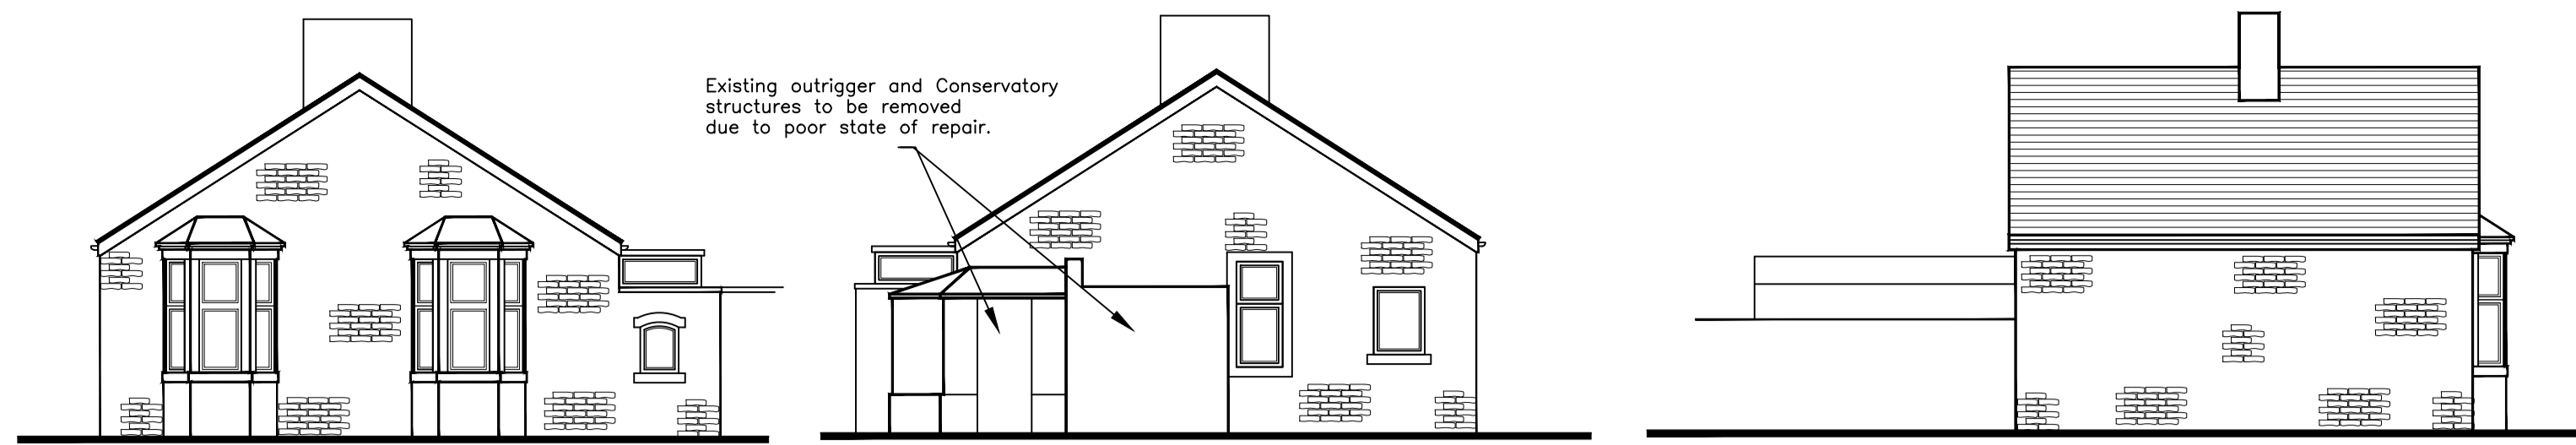

Existing Front Newchurch Rd Elevation (1:100)

Existing Rear Elevation (1:100)


Existing LH Gable Elevation (1:100)




Existing RH Gable Fernhill Drive Elevation (1:100)



Existing Block Plan (1:100)

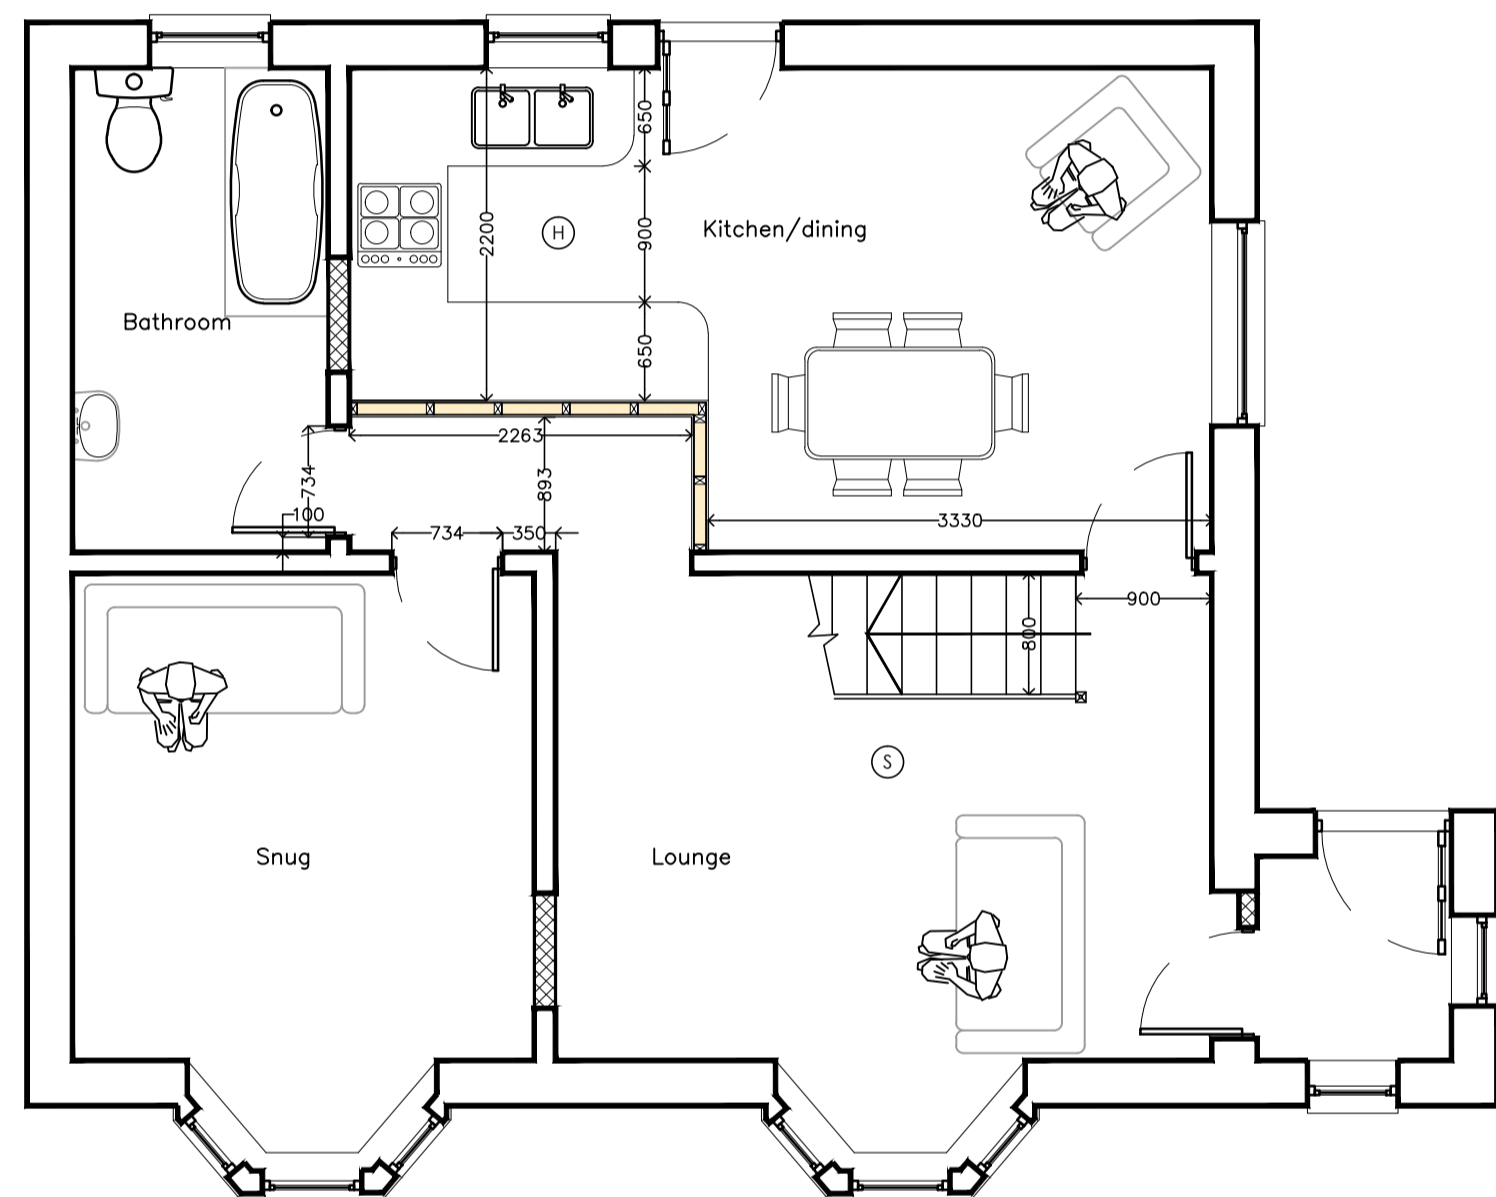

Proposed Ground Floor Plan (1:50)

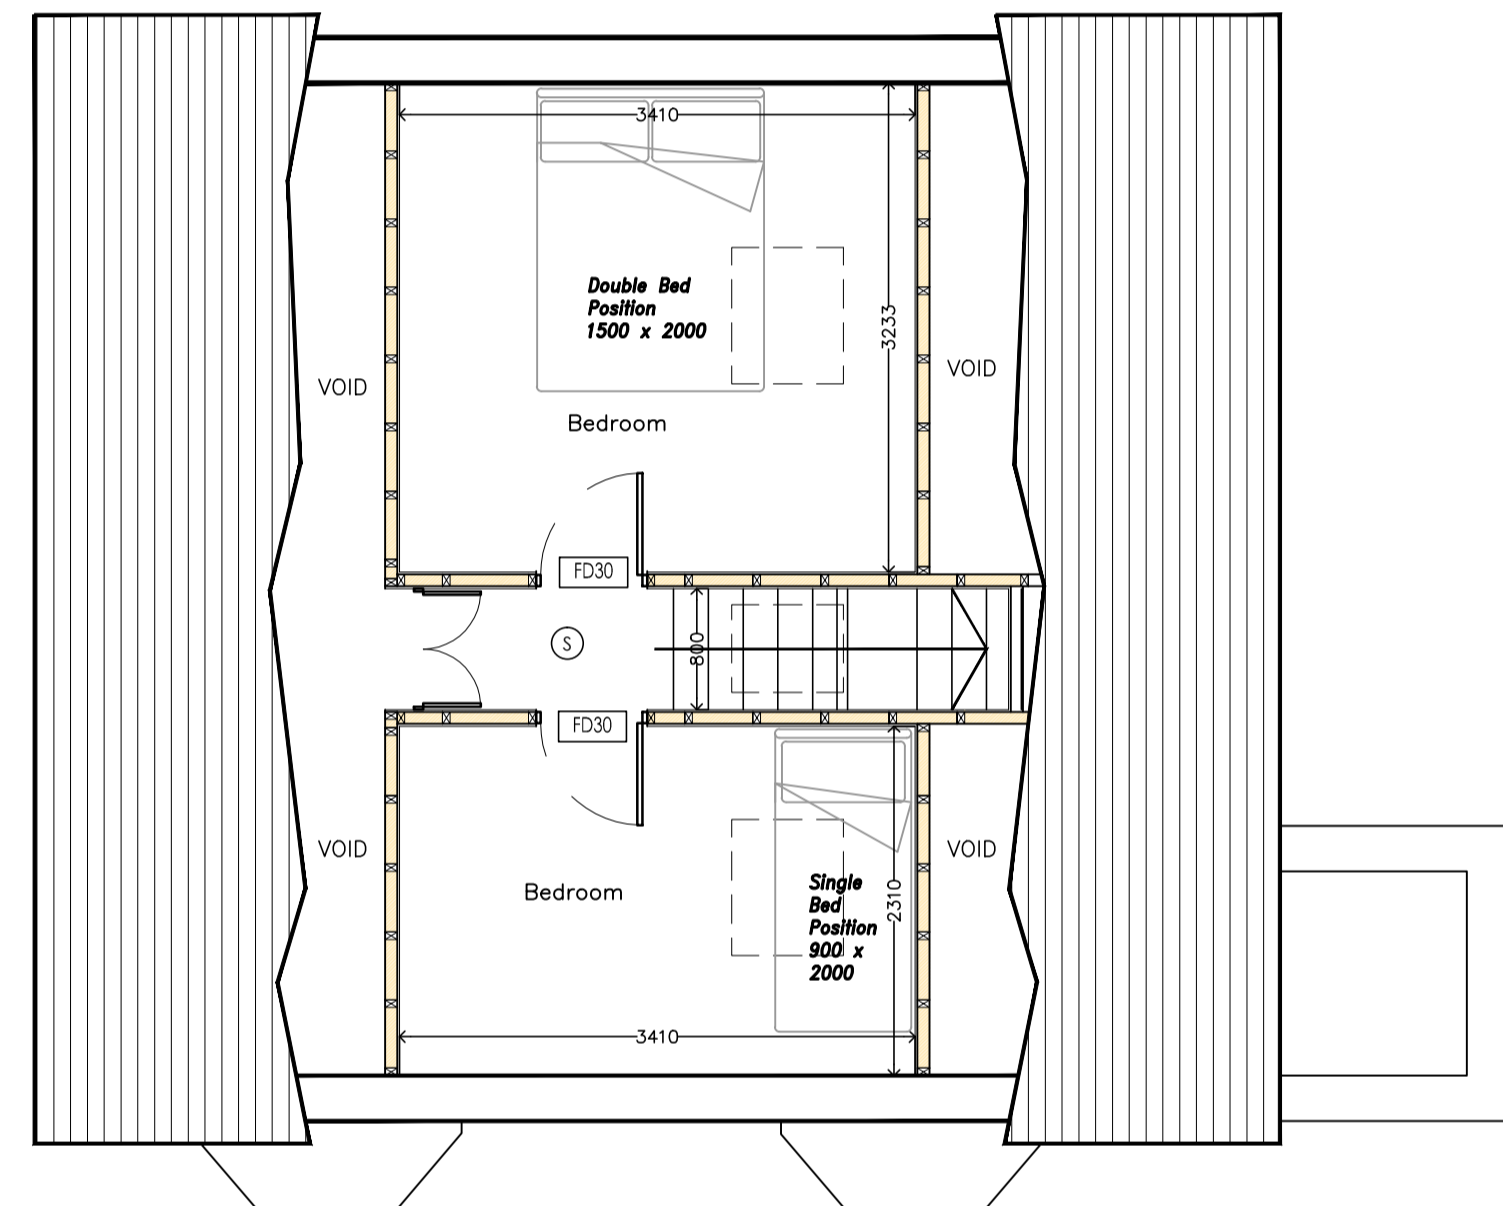

Proposed First Floor Plan (1:50)




Proposed Block Plan (1:100)




Proposed Front Newchurch Rd Elevation (1:100)



Proposed Rear Elevation (1:100)

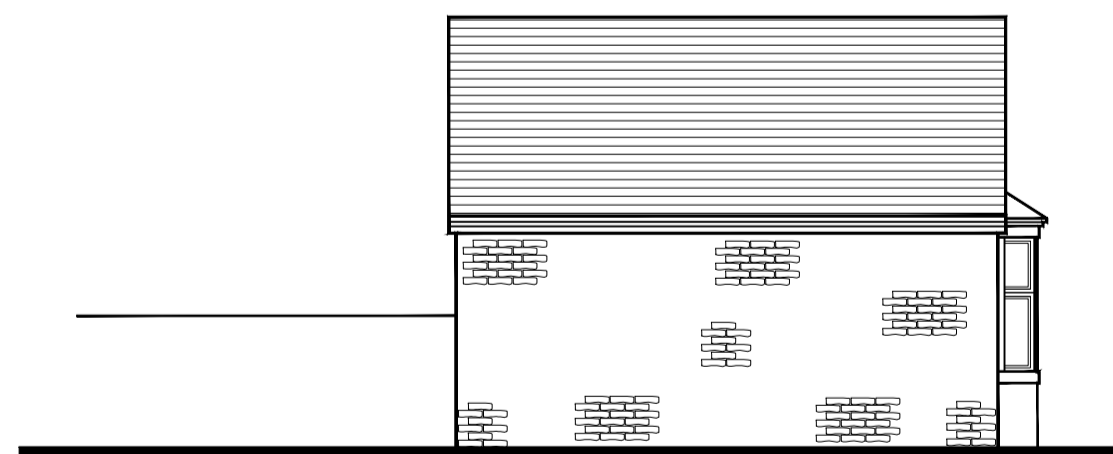


Proposed LH Gable Elevation (1:100)

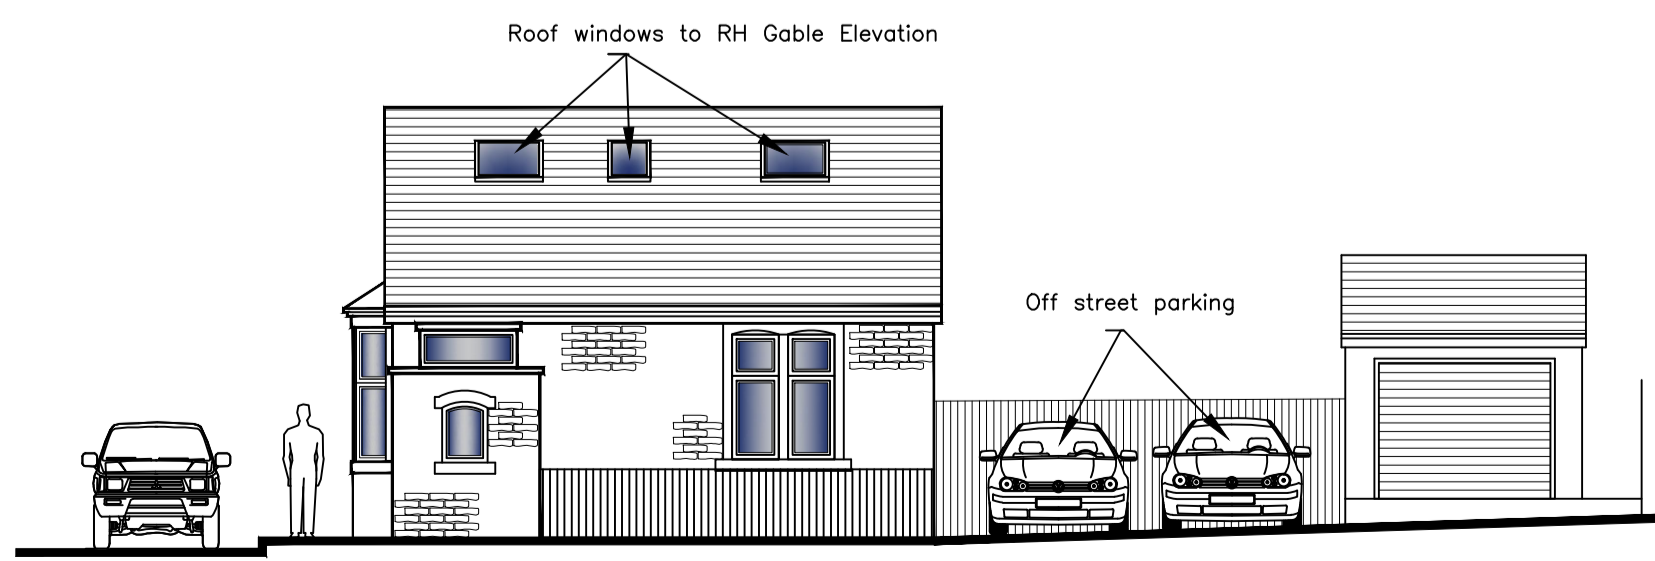

Proposed RH Gable Fernhill Drive Elevation (1:100)

Client			
A J Holland Property Services			
Project			
Refurbishment of dwelling c/o 151a Newchurch Road, Stacksteads OL13 0TS			
Job No.	Area	File Ref	
2023/66			
Title			
Existing & Proposed Plans & Elevations			
2023/66-01			rev. B
Date	Drn.	Scale	Checked
15.11.23	B. Edmondson	AS Noted@A1	



20 Fernhill Drive  
Stacksteads, Bacup  
Lancashire  
OL13 8JS  
tel 01706 870944  
mob: 07528809176  
e:info@eds20.co.uk

This drawing is solely owned by edmondson design services and will remain so and is not to be used in any way without the express written approval of edmondson design services.