




**EXISTING SHOPFRONT**

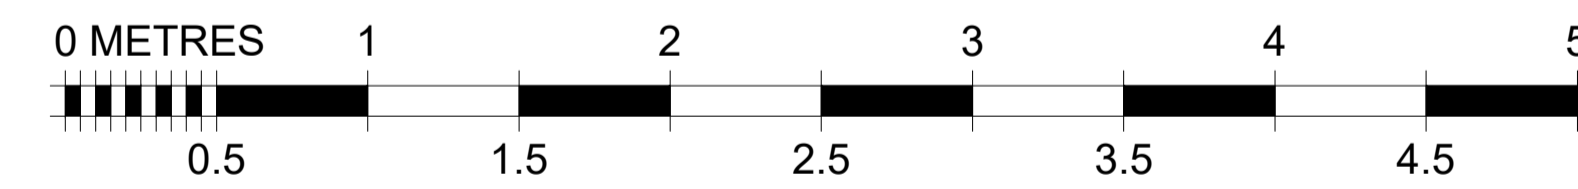

REVISIONS

SHOPFRONT

FIT OUT TYPE  
PLANNING

PROJECT  
MERKUR SLOTS  
33 HIGH STREET  
SHEFFIELD  
S1 2GA

DESCRIPTION  
EXISTING SHOPFRONT

|                |               |                  |
|----------------|---------------|------------------|
| DRAWN BY<br>MG | SCALE<br>1:25 | DATE<br>16/11/23 |
|----------------|---------------|------------------|

|                          |                |
|--------------------------|----------------|
| DRAWING No.<br>885-EX-04 | REVISION<br>00 |
|--------------------------|----------------|



COPYRIGHT IS RESERVED BY MERKUR CASINO UK AND IS ISSUED ON THE CONDITION THAT IT IS NOT COPIED OR DISCLOSED BY OR TO ANY UNAUTHORISED PERSONS WITHOUT PRIOR CONSENT FROM MERKUR CASINO UK.  
THIS DRAWING SHOULD NOT BE SCALED. THE CONTRACTOR SHOULD CHECK ALL DIMENSIONS ON SITE. ANY ERROR OR OMISSION SHOULD BE REPORTED TO MERKUR CASINO UK.