



Pilasters overhauled and prepared as required and employ specialist contractor to electrostatically re-spray frames Black to match (RAL9005). Frames to be sealed with black silicone seal as necessary.

Existing shopfront frames and entrance doors to be overhauled and prepared as required and employ specialist contractor to electrostatically re-spray frames Black to match (RAL9005). Frames to be sealed with black silicone seal as necessary.



Stall-risers to be stripped back, install new PLY panel and clad with 600x600mm porcelain tiles, ref: Time Black from N&C. Grout to be anthracite finish.

Existing entrance lobby floor to be retiled with 148 x 148mm Dorest Pinhead tiles from Craven Dunhill, black finish. Grout to be anthracite grey.

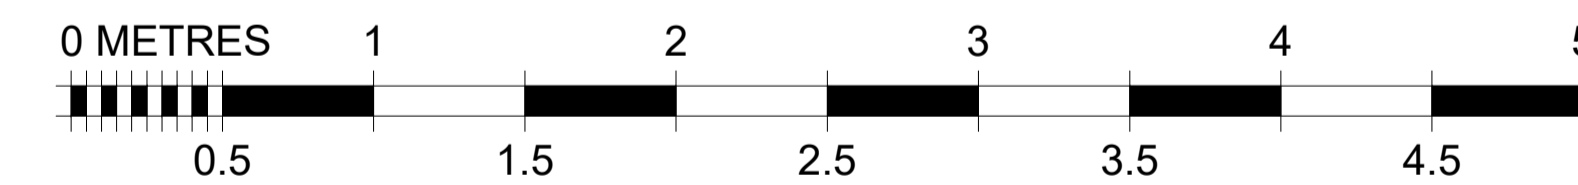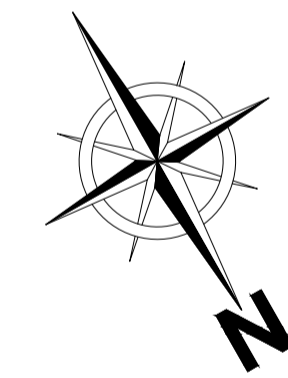

PROPOSED SHOPFRONT

REVISIONS
REV 00:

SHOPFRONT

FIT OUT TYPE
PLANNING

PROJECT
MERKUR SLOTS
33 HIGH STREET
SHEFFIELD
S1 2GA

DESCRIPTION
PROPOSED SHOPFRONT

DRAWN BY	SCALE	DATE
MG	1:25	16/11/23

DRAWING No.	REVISION
885-PL-13	00



COPYRIGHT IS RESERVED BY MERKUR CASINO UK AND IS ISSUED ON THE CONDITION THAT IT IS NOT COPIED OR DISCLOSED BY OR TO ANY UNAUTHORISED PERSONS WITHOUT PRIOR CONSENT FROM MERKUR CASINO UK.
THIS DRAWING SHOULD NOT BE SCALED. THE CONTRACTOR SHOULD CHECK ALL DIMENSIONS ON SITE. ANY ERROR OR OMISSION SHOULD BE REPORTED TO MERKUR CASINO UK.