
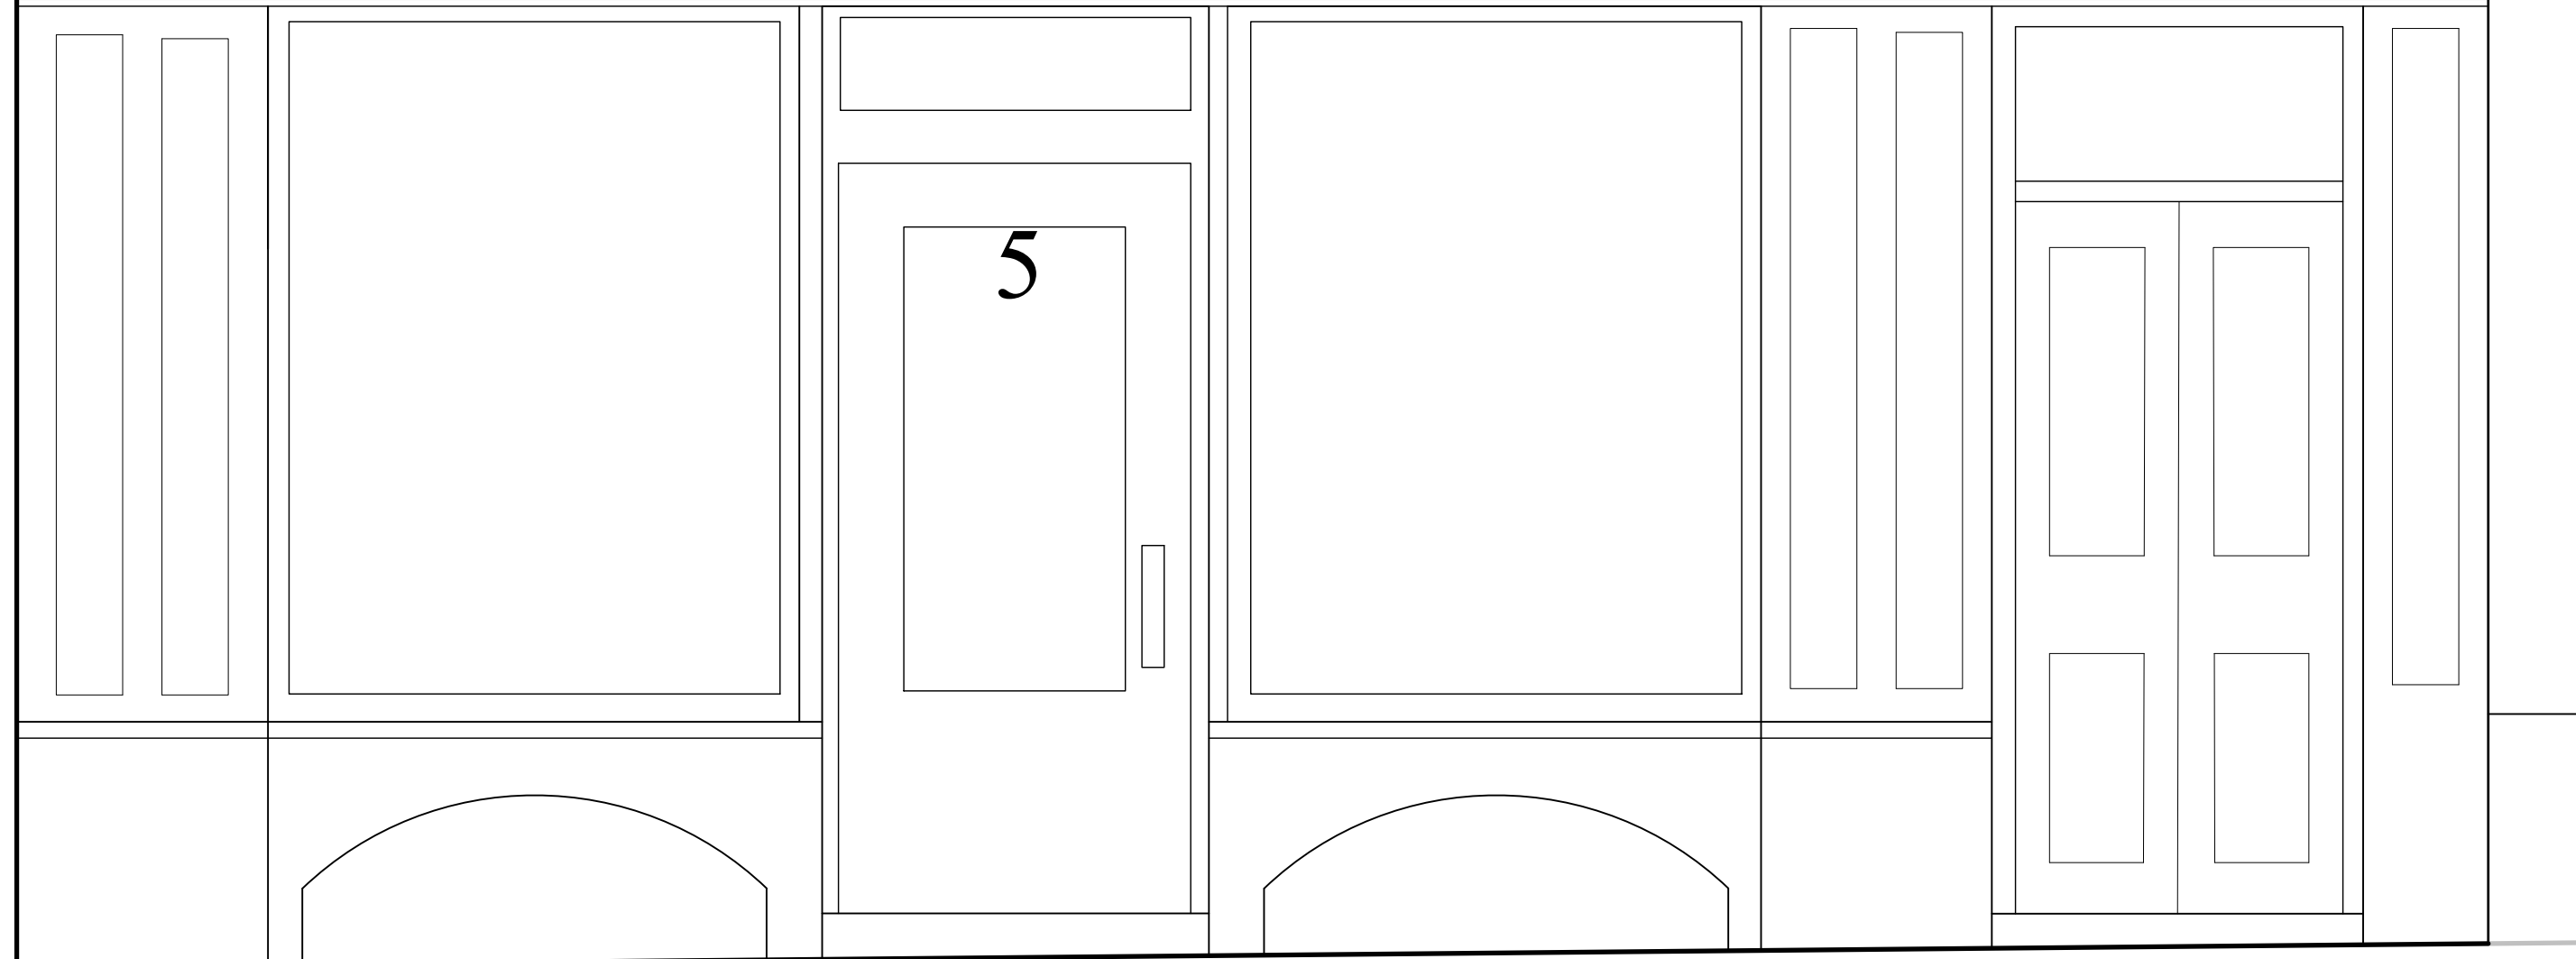


# THE SPOTTY DOG PLACE

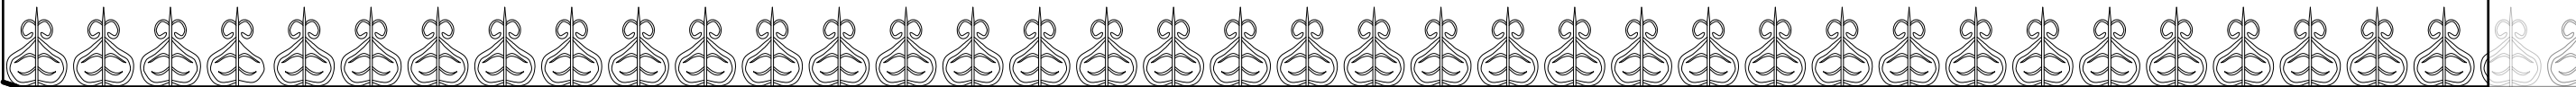

Notes.	Amendments	Client Authentic Properties 35 - 37 New Street St. Helier Jersey JE2 3RA	Drawing content Shopfront	Project No 5 Barton Street Tewkesbury GL20 5PP	Scale @ A3	Date	Drawn	<b>ASTLEY TOWNE</b> <b>ARCHITECTS</b>  IMPERIAL SQUARE CHELTENHAM GL50 1QA TEL: 07775 927333
	Rev. Date. Item.				1:20	13/12/23	PWG	
					Drawing number		Rev	
					023/152/02		.	