

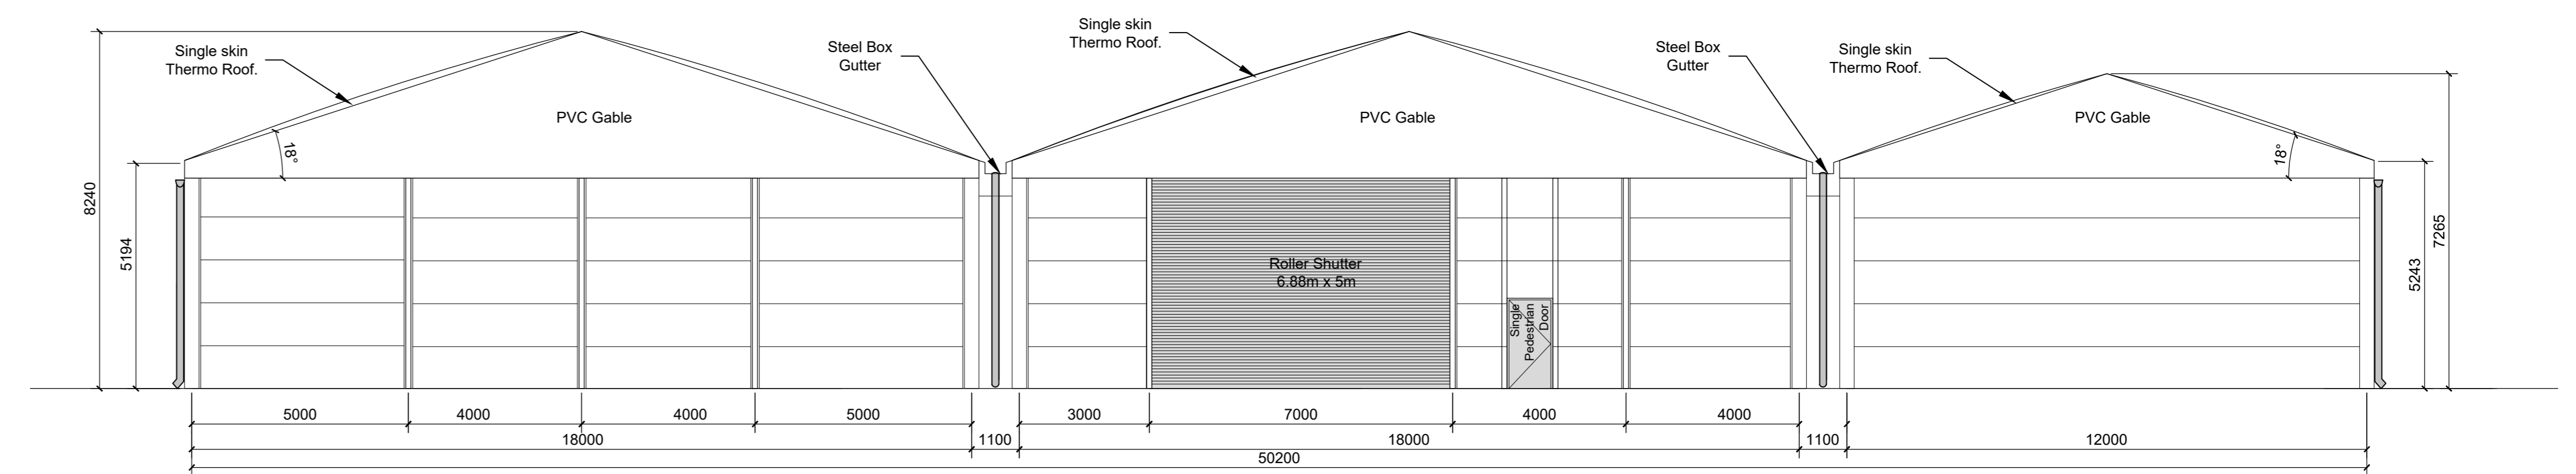



PROPOSED WAREHOUSE 1:100

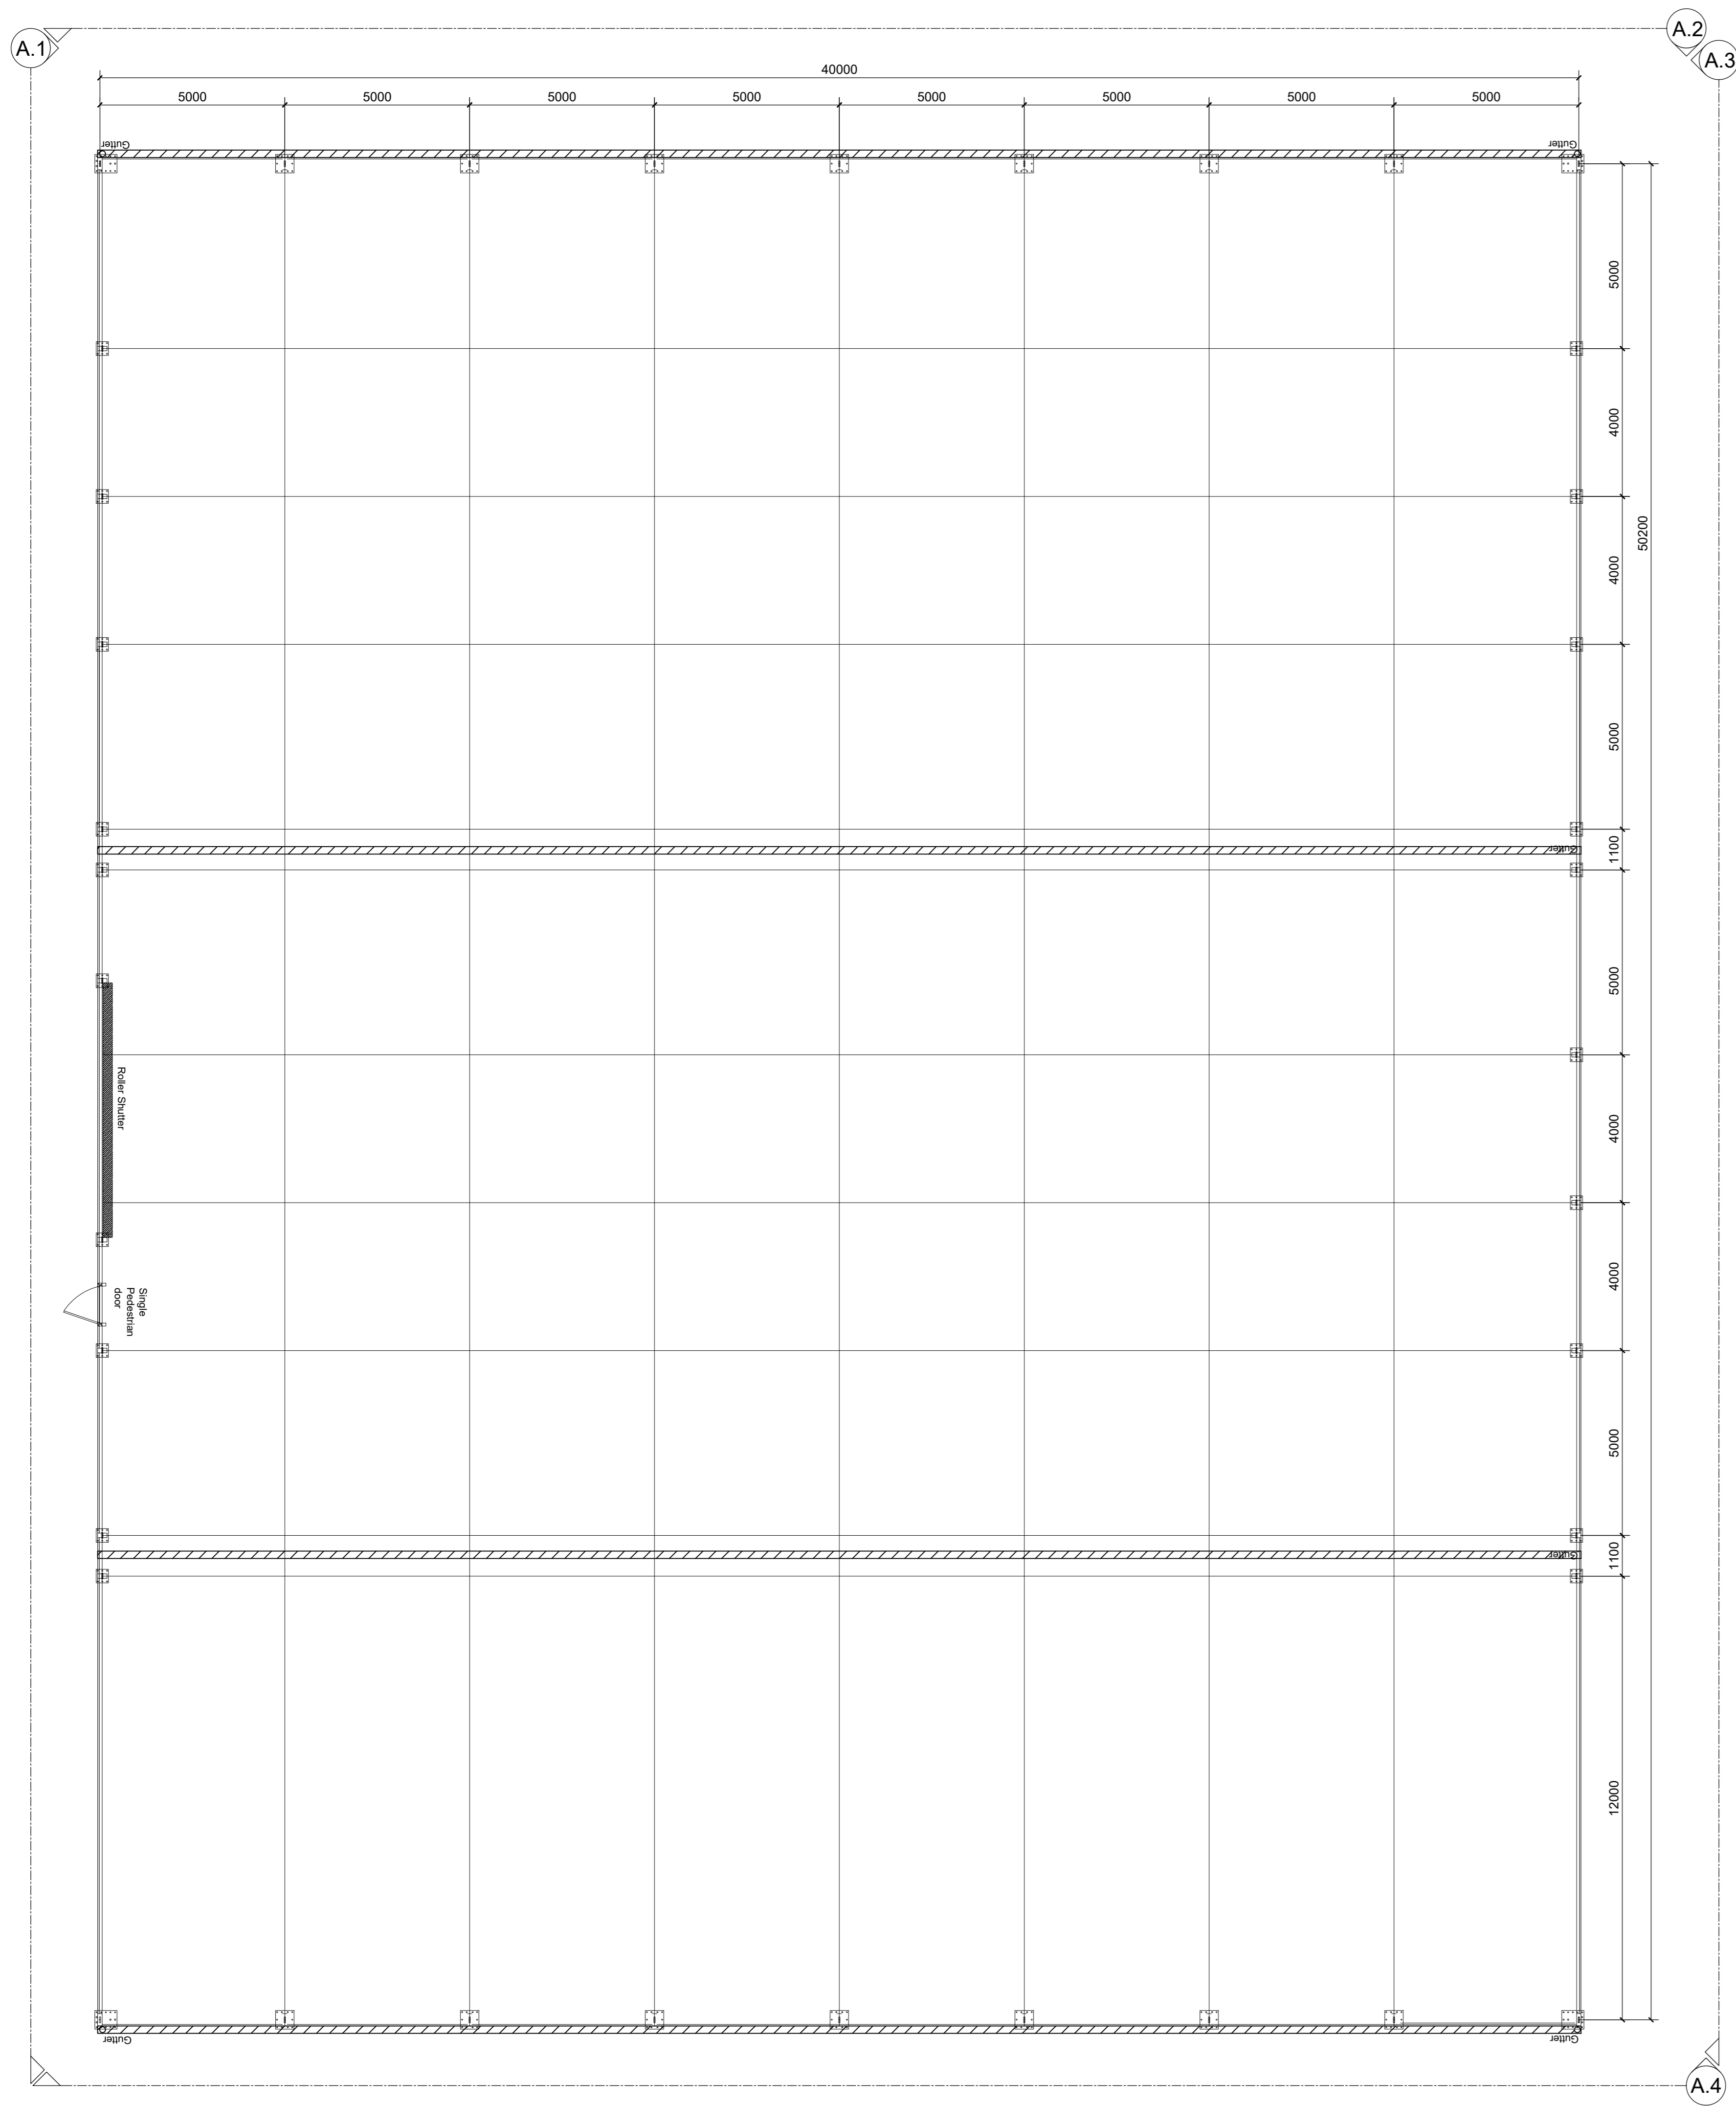


Elevation A.1

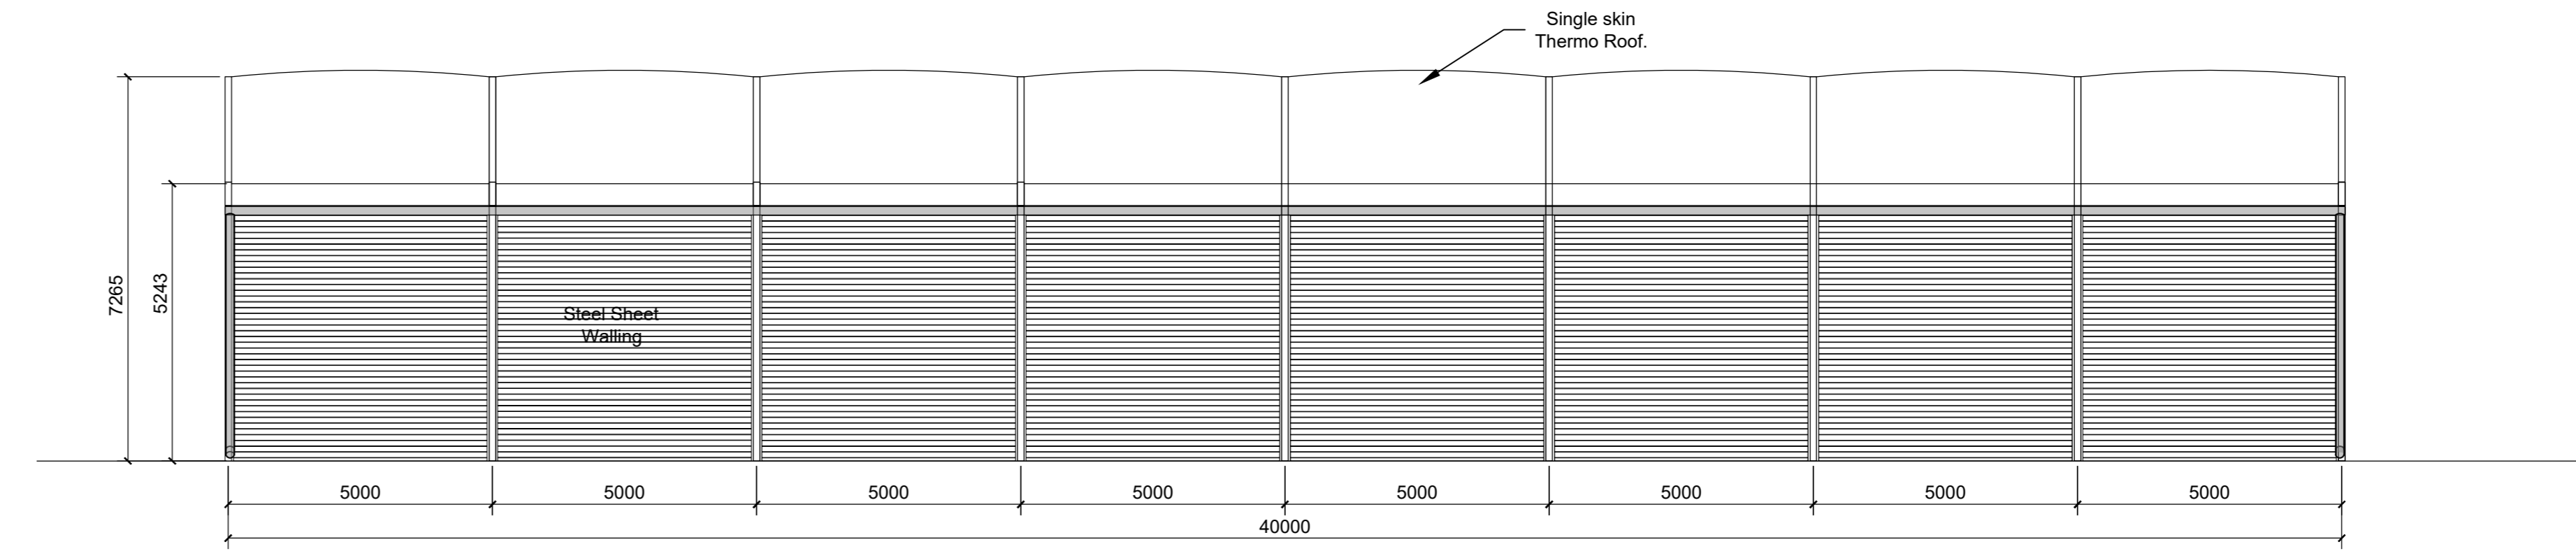

Elevation A.2

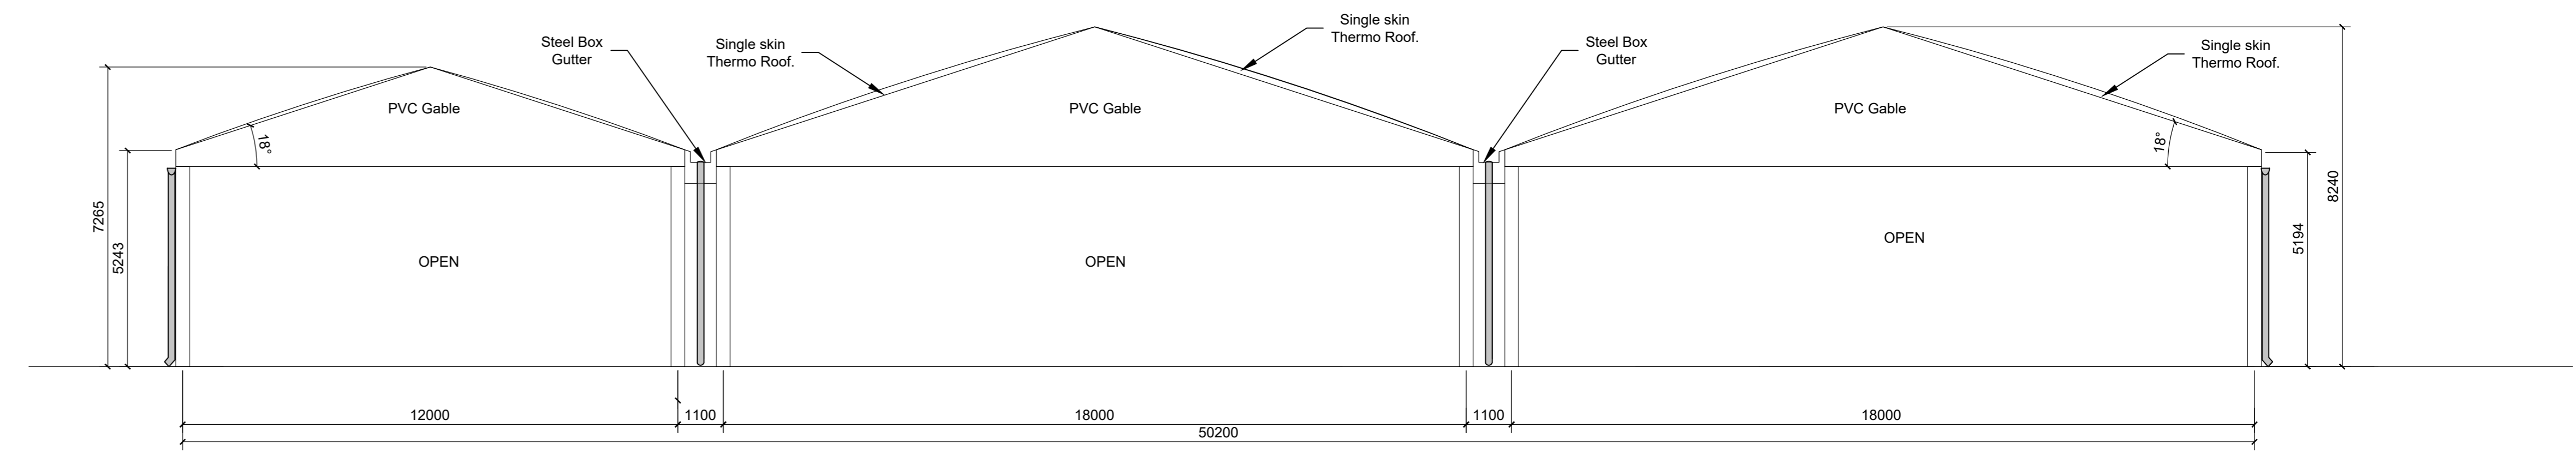

Elevation A.3

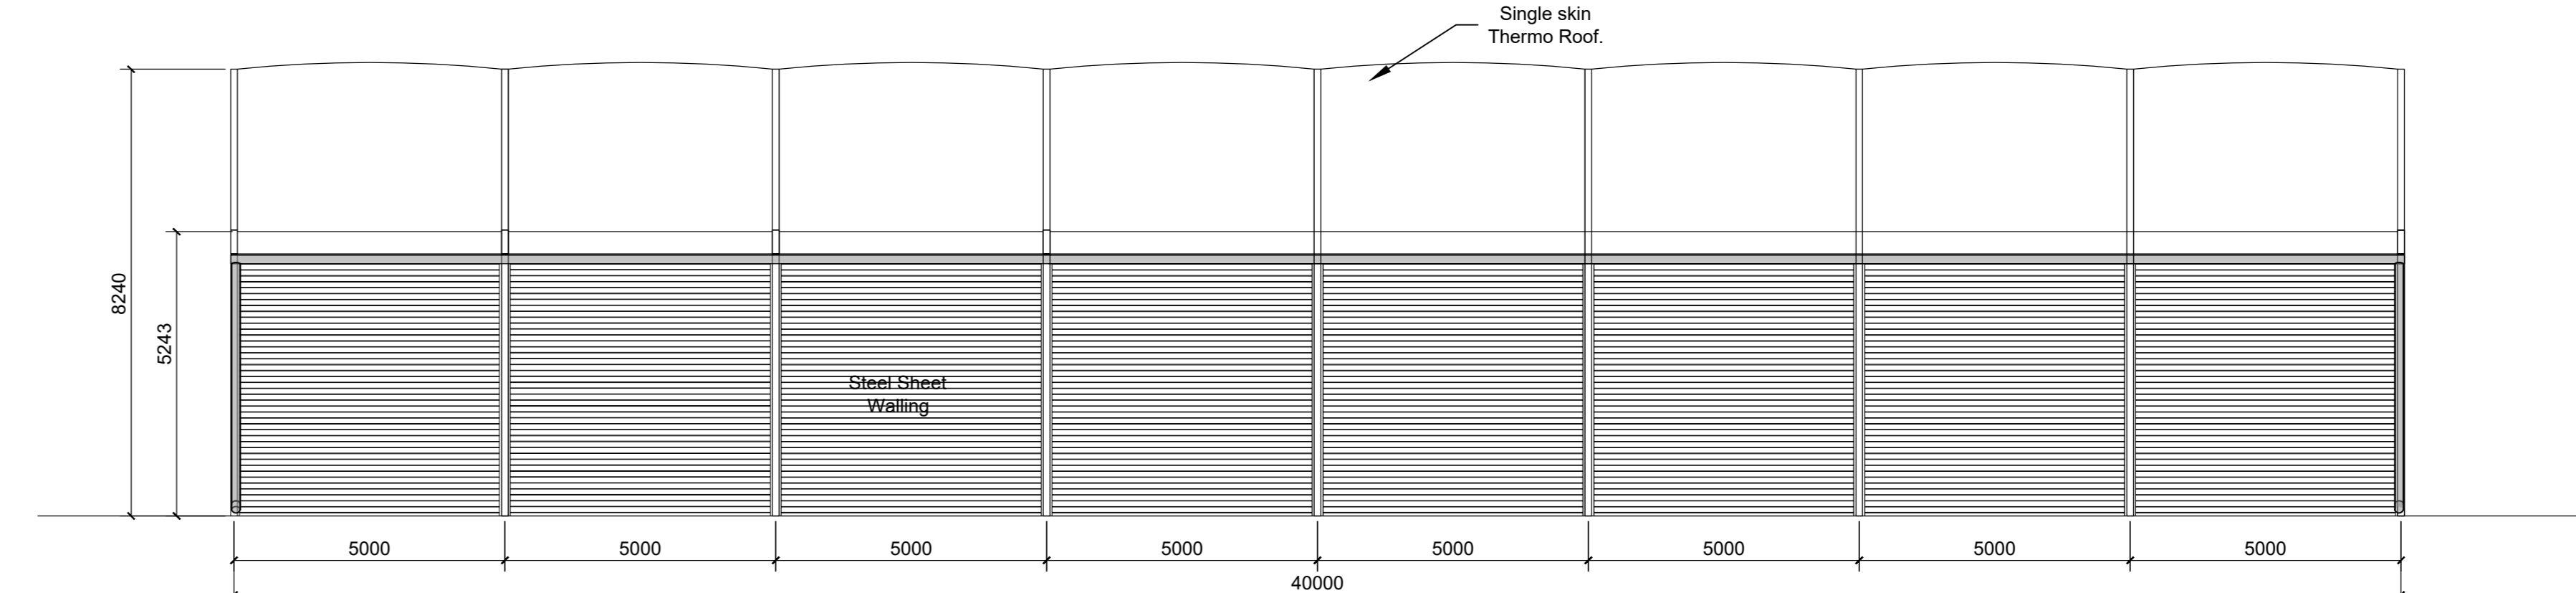

Elevation A.4

© TRIANGLE ARCHITECTS LIMITED
 THIS DRAWING IS THE SUBJECT OF COPYRIGHT WHICH RESTS IN TRIANGLE ARCHITECTS LIMITED. IT IS AN INSTRUMENT OF CONTRACT TO PRODUCE THIS DRAWING IN ACCORDANCE WITH THE TERMS AND CONDITIONS SET OUT IN THE CONTRACT. NO PART OF THIS DRAWING IS TO BE REPRODUCED OR TRANSMITTED IN ANY FORM OR BY ANY MEANS, INCLUDING ELECTRONIC, WITHOUT THE WRITTEN CONSENT OF TRIANGLE ARCHITECTS LIMITED WHICH RECEIVES ALL ITS RIGHTS.
 TRIANGLE ARCHITECTS LIMITED ASSUMES NO LIABILITY TO BE IDENTIFIED AS THE AUTHOR OF THIS DESIGN.
 DRAWING NOT TO BE SCALED. FIGURED DIMENSIONS TO BE WORKED TO IN ALL CASES.
 THE CONTRACTOR IS RESPONSIBLE FOR CHECKING DIMENSIONS, TOLERANCES & REFERENCES.
 ANY DISCREPANCY TO BE VERIFIED WITH THE ARCHITECT BEFORE PROCEEDING WITH THE WORK.
 REPORT ERRORS & OMISSIONS TO ARCHITECT.
 BEFORE AN ITEM IS CHECKED BY ANOTHER OF DIFFERENT SCALE, THE LARGEST SCALE DRAWING TO BE WORKED TO, DO NOT SCALE FROM THE DRAWING. FIGURED DIMENSIONS TO BE WORKED TO IN ALL CASES.
 CHECK ALL DIMENSIONS ON SITE.
 DRAWING TO BE READ IN CONJUNCTION WITH THE HEALTH & SAFETY PLAN AND ALL RELEVANT RISK ASSESSMENTS AND THE FOLLOWING DRAWINGS.

P01	09.23	HR	First Issue
Rev.	Date	By	Remarks
Client:		Hydro Components	
Project Name:		Hydro Components Warehouse	
Drawing Name:		Proposed Warehouse	
Drawing Purpose:		PLANNING	
Project Number:	23-036	Drawing Number:	3002
Project:	HYD - TRI - ZZ - 00 - DR - A - 3002	Revision:	P01
Project	Origin	Vol/Iss	Level
Type	Role	Number	
Status:	Scale @ A3	Drawn	Checked
1:100	HR	SEPT 2023	

scale 1:100 0 5m

TRIANGLE ARCHITECTS
 Tel: 0161 273 3200
 Email: info@trianglearchitects.co.uk
 Visit: www.trianglearchitects.co.uk
 113 Farfield Street, Manchester, M12 6LL
 Fax: 0161 273 3200
 Email: info@trianglearchitects.co.uk
 Visit: www.trianglearchitects.co.uk
 Twitter: @TriangleArch