



The copyright of this drawing is vested in Robinson Waters Architects Ltd and must not be copied or reproduced without written consent.

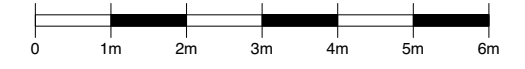

External light fittings:
Astro 'Dartmouth' Single LED Black IP54 Outdoor LED Wall Light

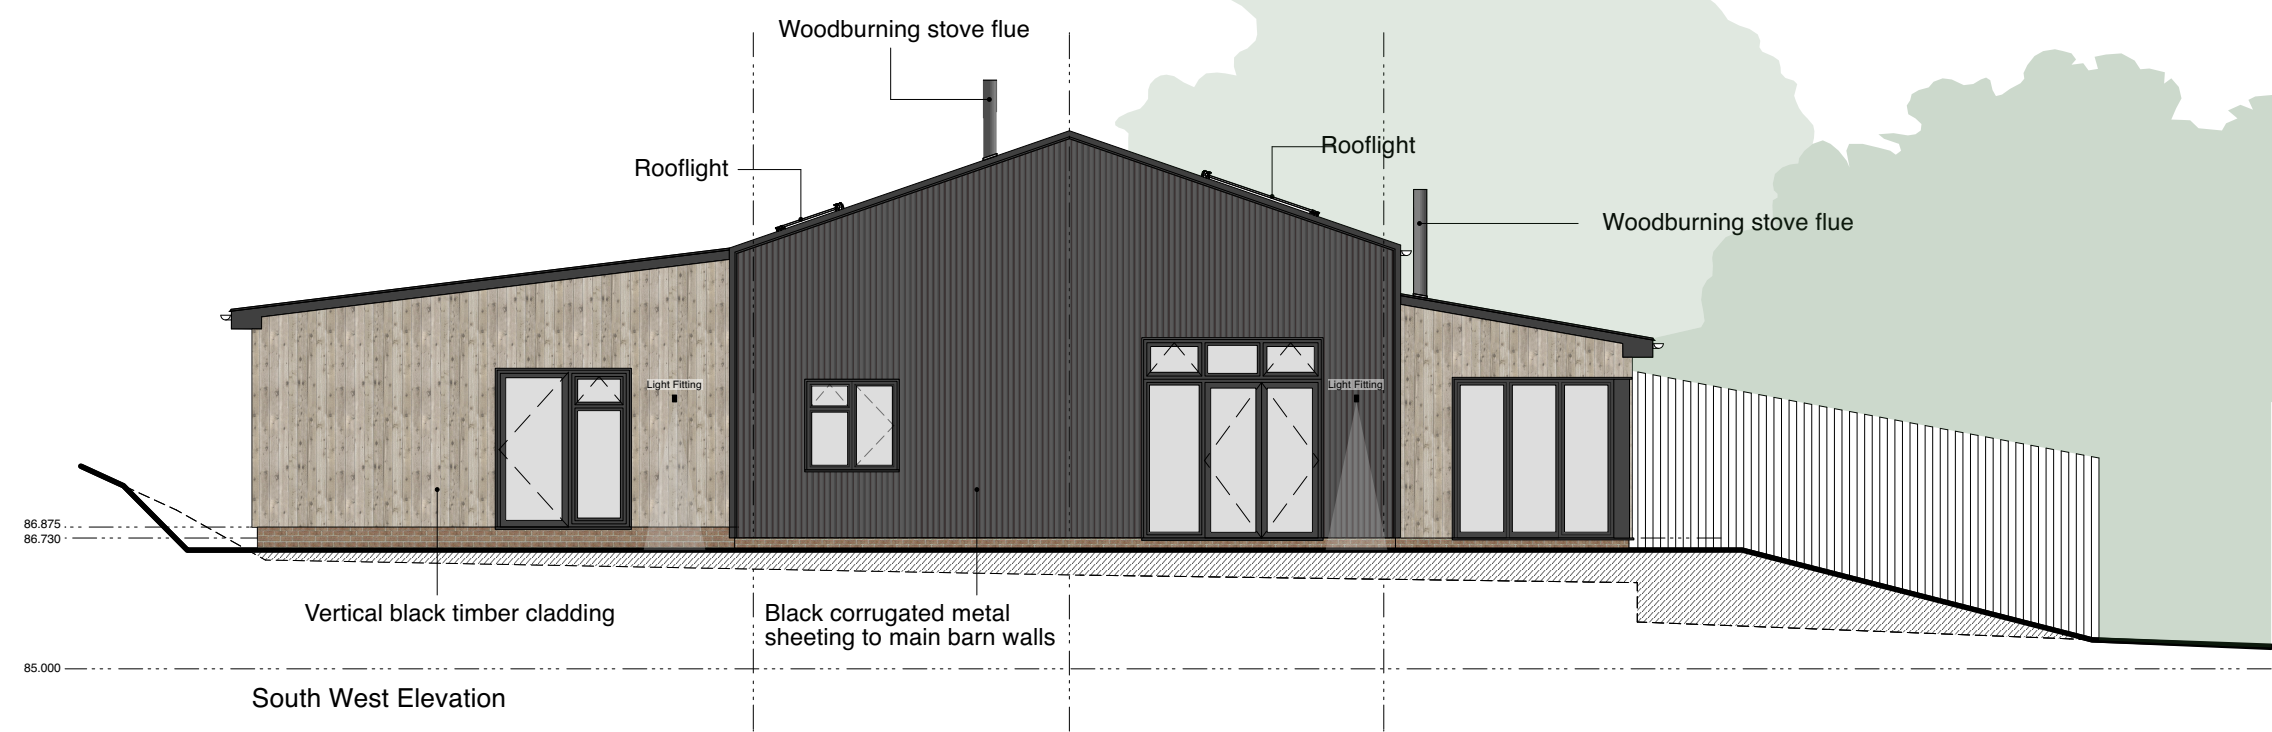

Project:	Proposed Barn Conversion May Farm Kilndown		
Drg title:	Proposed NE & SW Elevations		
Date:	October 2022	Scale:	1:100@A3
Drg no:	RWA22/128-P03	Rev:	-

Proposed Elevations
Scale 1:100@A3
EXTERNAL LIGHTING PROPOSAL

architects@robinsonwaters.co.uk
telephone: 01580 754806
www.robinsonwaters.co.uk

RIBA Chartered Practice

