




 

CLIENT:	BURGER KING
AREA:	TUNBRIDGE WELLS
ADDRESS:	96 MOUNT PLEASANT ROAD, TUNBRIDGE ROAD TN1 1RT
SIGNAGE POSITIONS:	EXTERNAL
REVISION:	R2
DATE:	19 / 12 / 2023 - r2

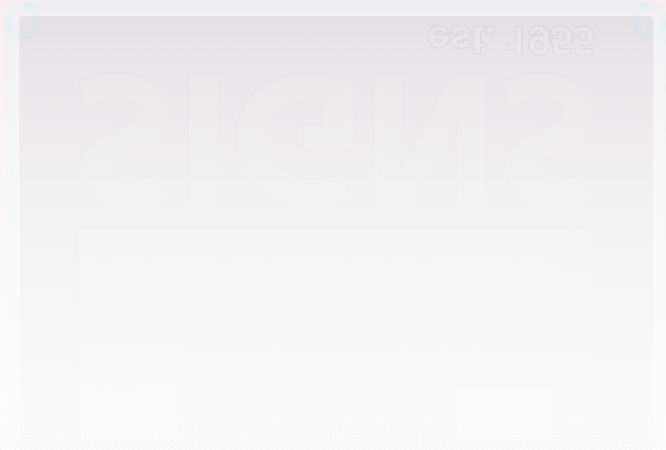

**NOTE:** INDICATIVE ! MEASUREMENTS ARE STILL SUBJECT TO FURTHER SURVEY. DO NOT USE THIS DRAWING FOR INSTALLATION OR PRODUCTION PURPOSES UNTIL EVERYTHING HAS BEEN CHECKED OFF BY THE RELEVANT PARTIES CONCERNED. SOME SIGN REF.Nos ARE LISTING SIGNS ON THE NEXT PAGE, BUT ALL STILL PART OF THE SAME ELEVATION.

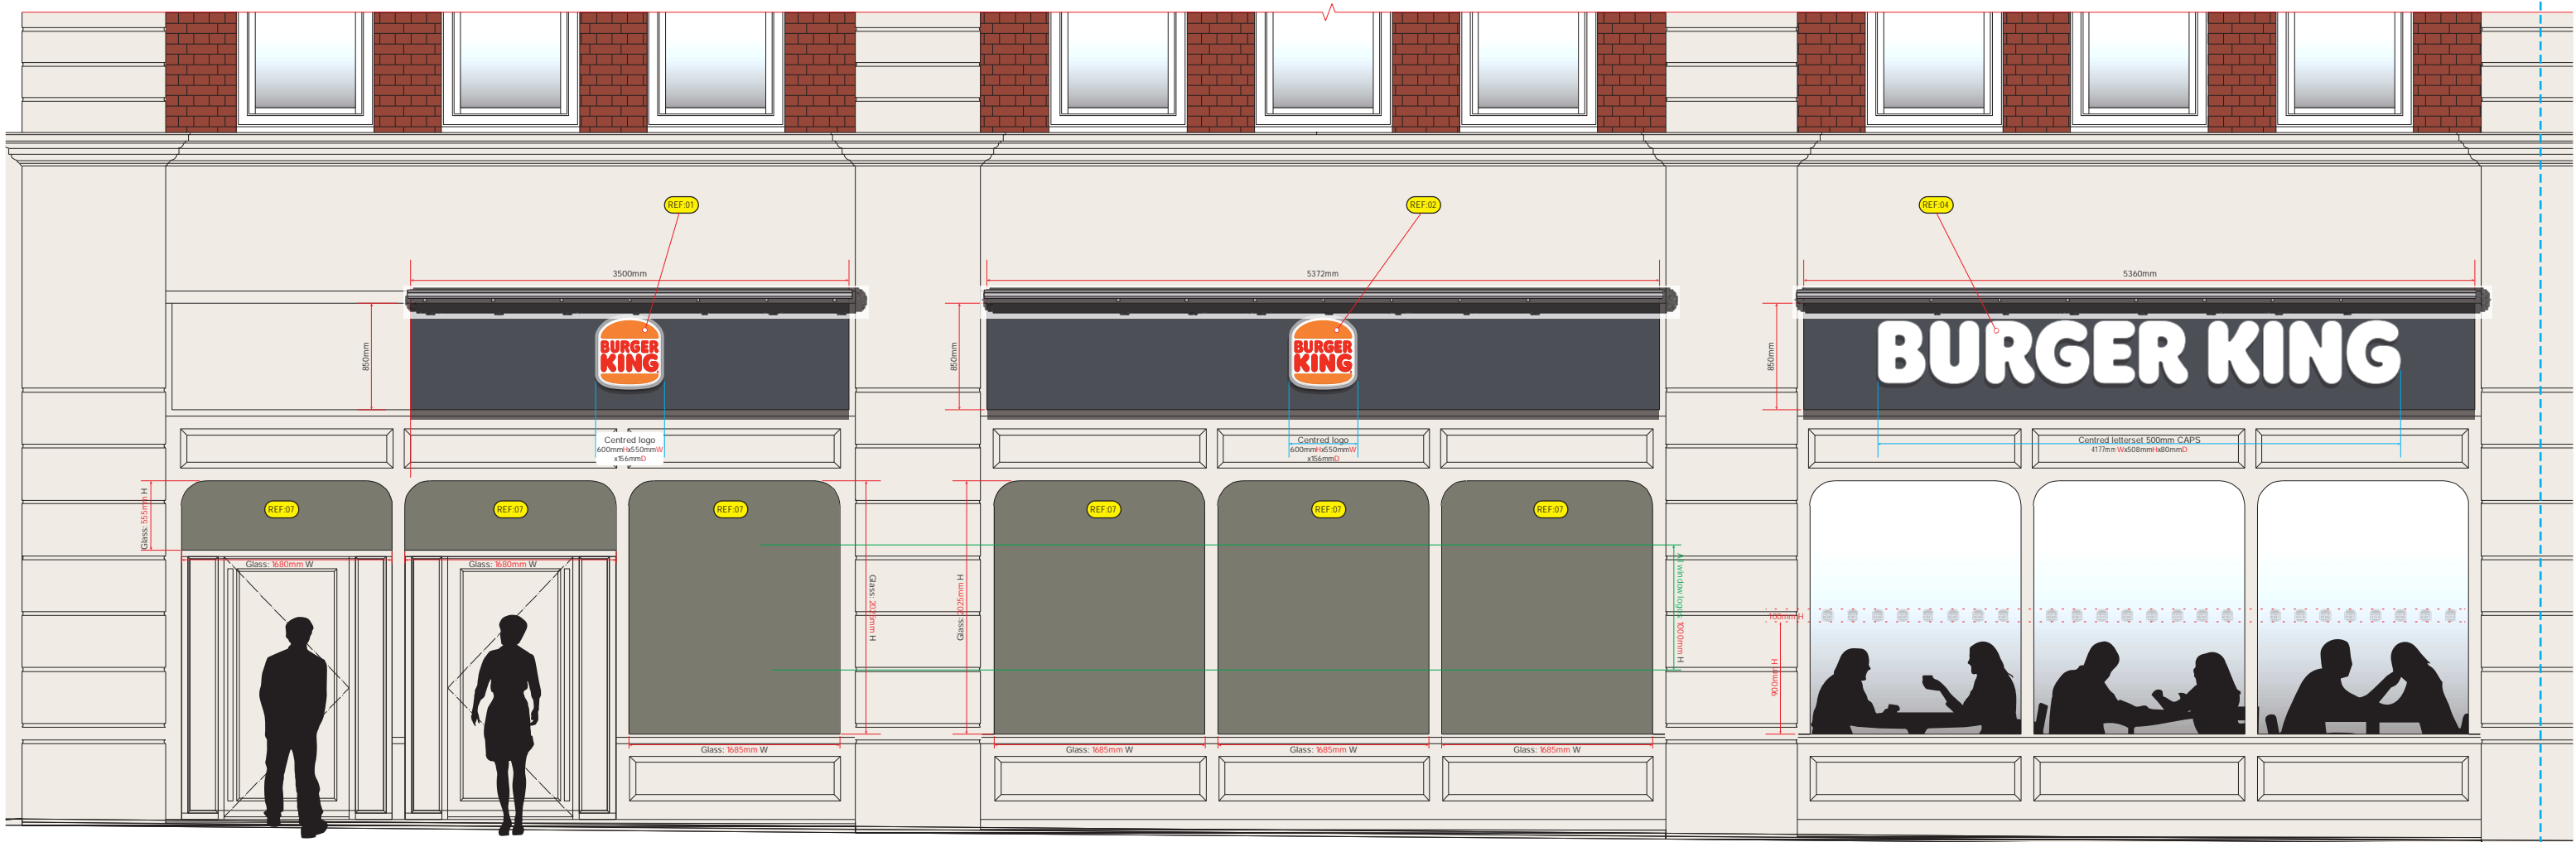


**NEWTON ROAD ELEVATION**

REF:A

96  
MOUNT  
PLEASANT  
ROAD

Fascias in RAL7024 Grey, with overhead trough external illumination for the white letters and logos, the trough will span the whole length of the fascias even when they only have a bun logo  
Letter faces White.

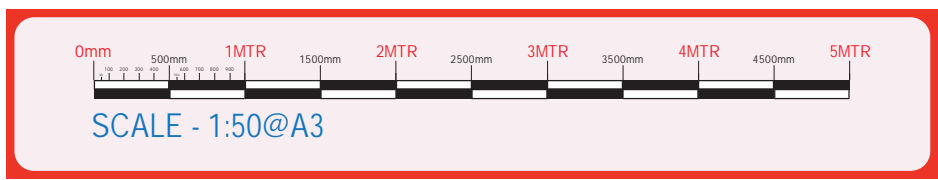


CLIENT:	BURGER KING
JOB TITLE/SITE:	TUNBRIDGE WELLS
JOB NUMBER:	n/a
DRAWN BY:	SJC
SCALE:	As stated on this page
DATE:	19/12/2023 - r2
SAVED AS:	BK Tunbridge Wells External Signage Proposal

THIS DRAWING IS COPYRIGHT AND MUST NOT BE REPRODUCED WITHOUT PERMISSION. ALWAYS REFER TO PANTONE/RAL NUMBERS FOR COLOURS AS ALL MONITORS AND PRINTERS WILL HAVE DIFFERENT REPRESENTATIONS


**DRAWING NUMBER**  
**13770 A**

© COPYRIGHT L&G SIGNS LIMITED

**NOTE:** INDICATIVE ! MEASUREMENTS ARE STILL SUBJECT TO FURTHER SURVEY. DO NOT USE THIS DRAWING FOR INSTALLATION OR PRODUCTION PURPOSES UNTIL EVERYTHING HAS BEEN CHECKED OFF BY THE RELEVANT PARTIES CONCERNED. SOME SIGN REF.Nos ARE LISTING SIGNS ON THE PREVIOUS PAGE, BUT ALL STILL PART OF THE SAME ELEVATION.

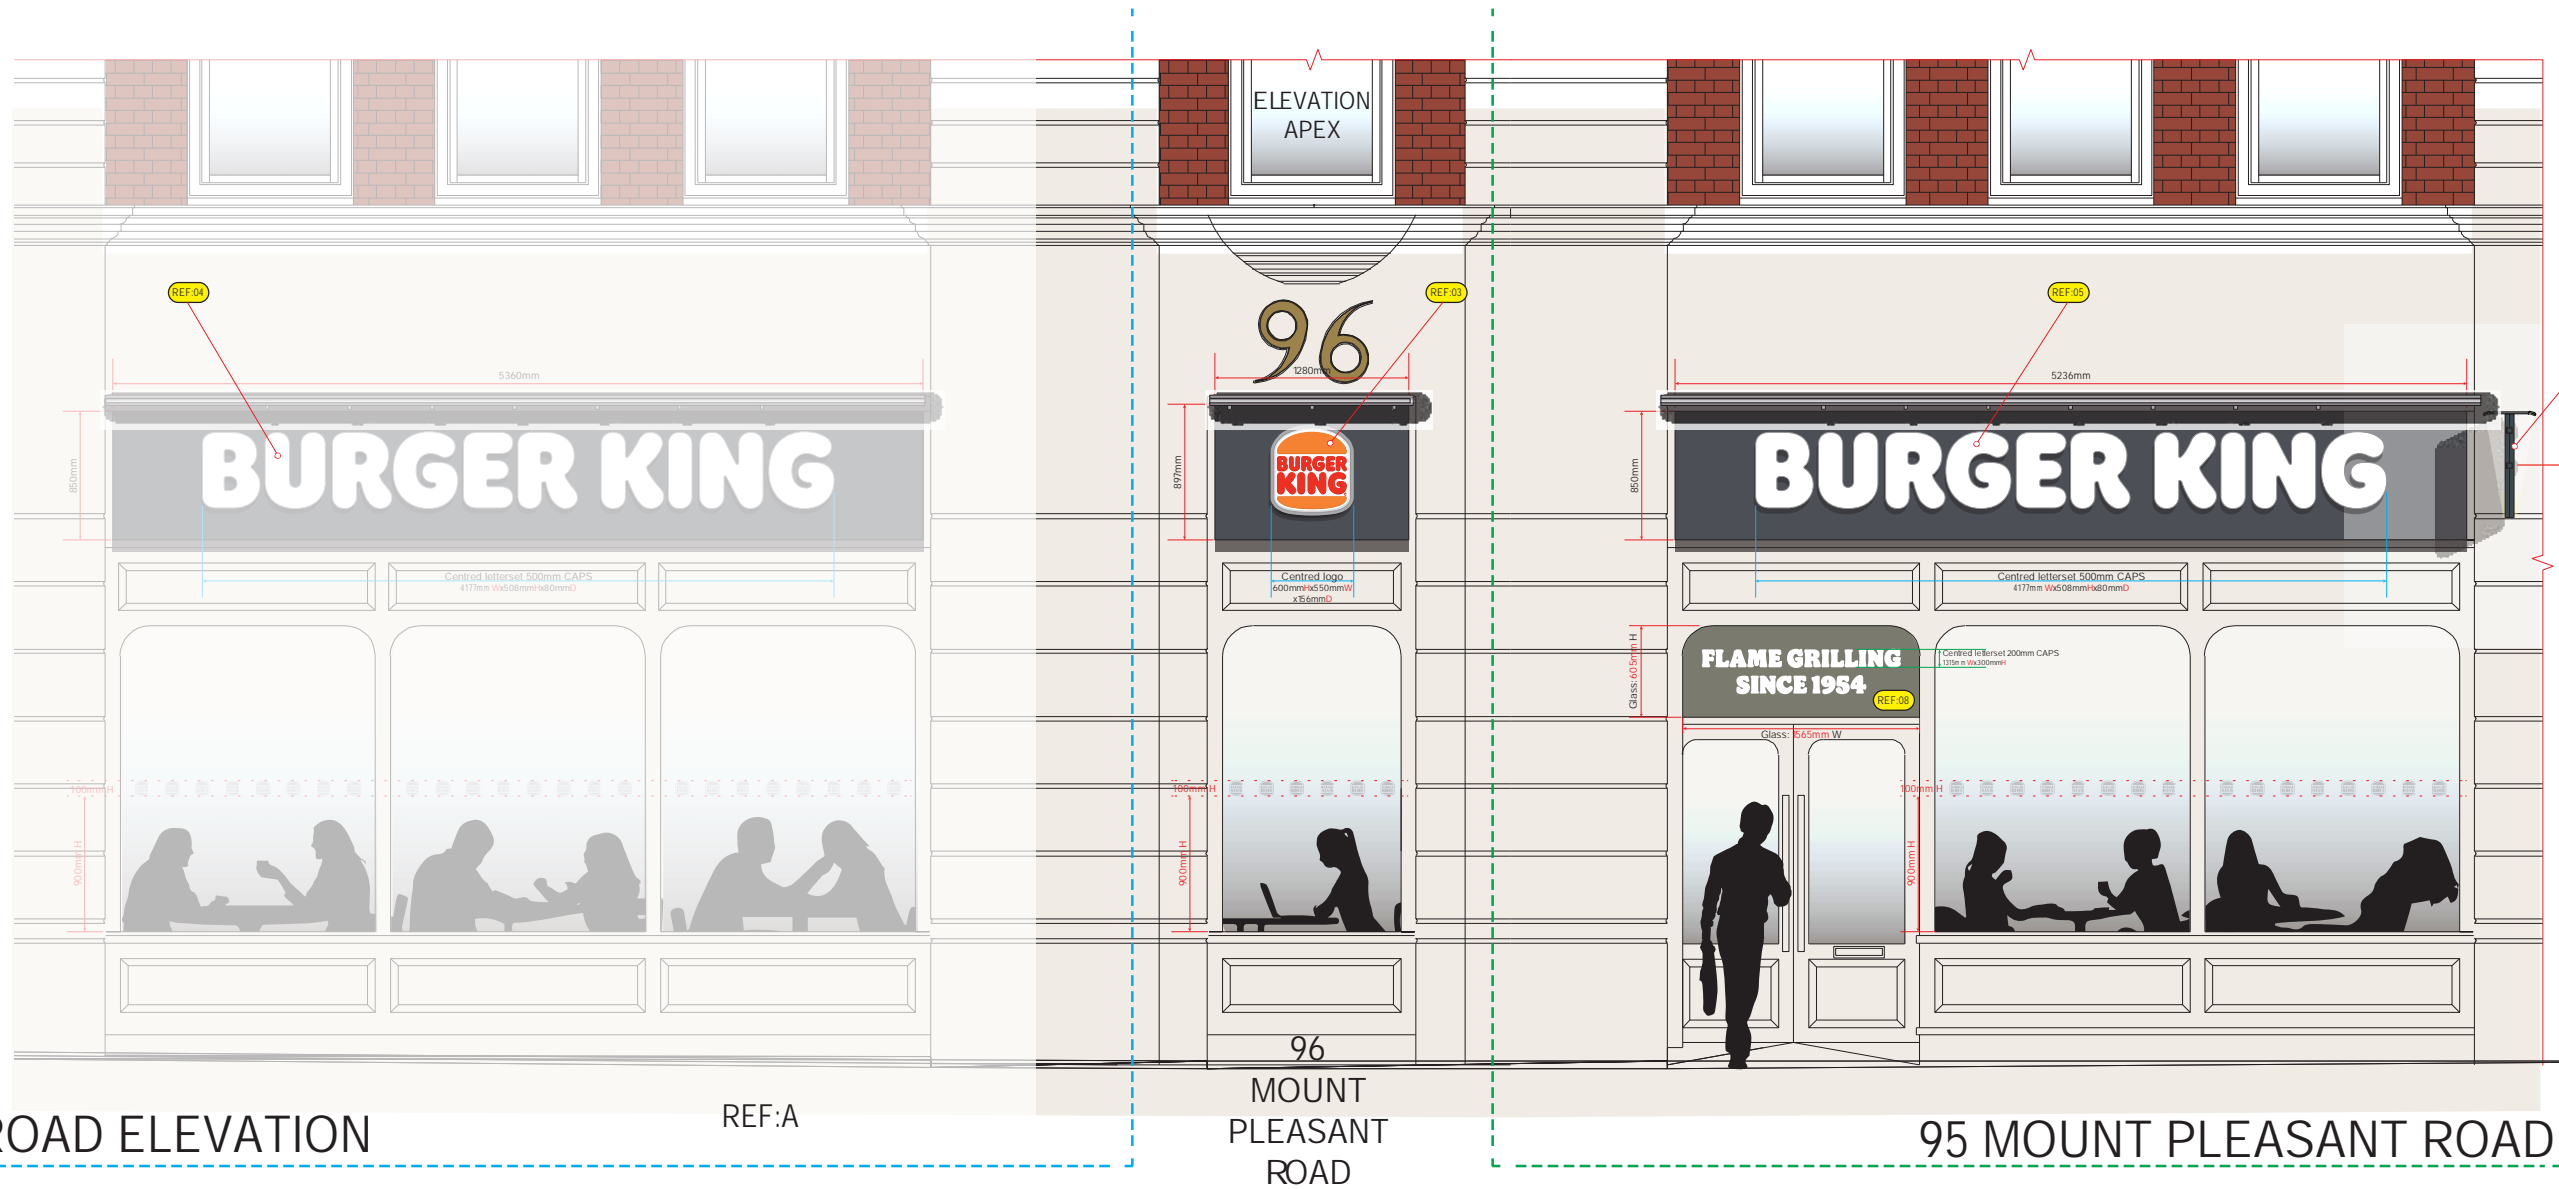

Fascias in RAL7024 Grey, with overhead trough external illumination for the white letters and logos, the trough will span the whole length of the fascias even when they only have a bun logo  
Letter faces White.

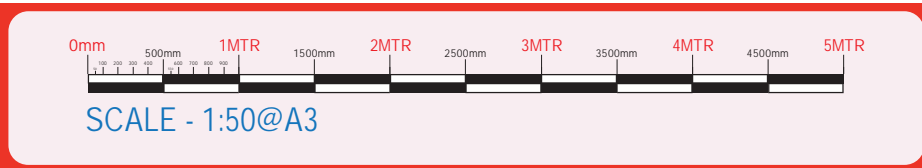

CLIENT:	BURGER KING
JOB TITLE/SITE:	TUNBRIDGE WELLS
JOB NUMBER:	n/a
DRAWN BY:	SJC
SCALE:	As stated on this page
DATE:	19/12/2023 - r2
SAVED AS:	BK Tunbridge Wells External Signage Proposal

THIS DRAWING IS COPYRIGHT AND MUST NOT BE REPRODUCED WITHOUT PERMISSION. ALWAYS REFER TO PANTONE/RAL NUMBERS FOR COLOURS AS ALL MONITORS AND PRINTERS WILL HAVE DIFFERENT REPRESENTATIONS


**DRAWING NUMBER**  
**13770 B**

© COPYRIGHT L&G SIGNS LIMITED

**NOTE:** INDICATIVE ! MEASUREMENTS ARE STILL SUBJECT TO FURTHER SURVEY. DO NOT USE THIS DRAWING FOR INSTALLATION OR PRODUCTION PURPOSES UNTIL EVERYTHING HAS BEEN CHECKED OFF BY THE RELEVANT PARTIES CONCERNED. SOME SIGN REF.Nos ARE LISTING SIGNS ON THE PREVIOUS PAGE, BUT ALL STILL PART OF THE SAME ELEVATION.



## NIGHT ILLUMINATION MOCK-UP: INDICATIVE

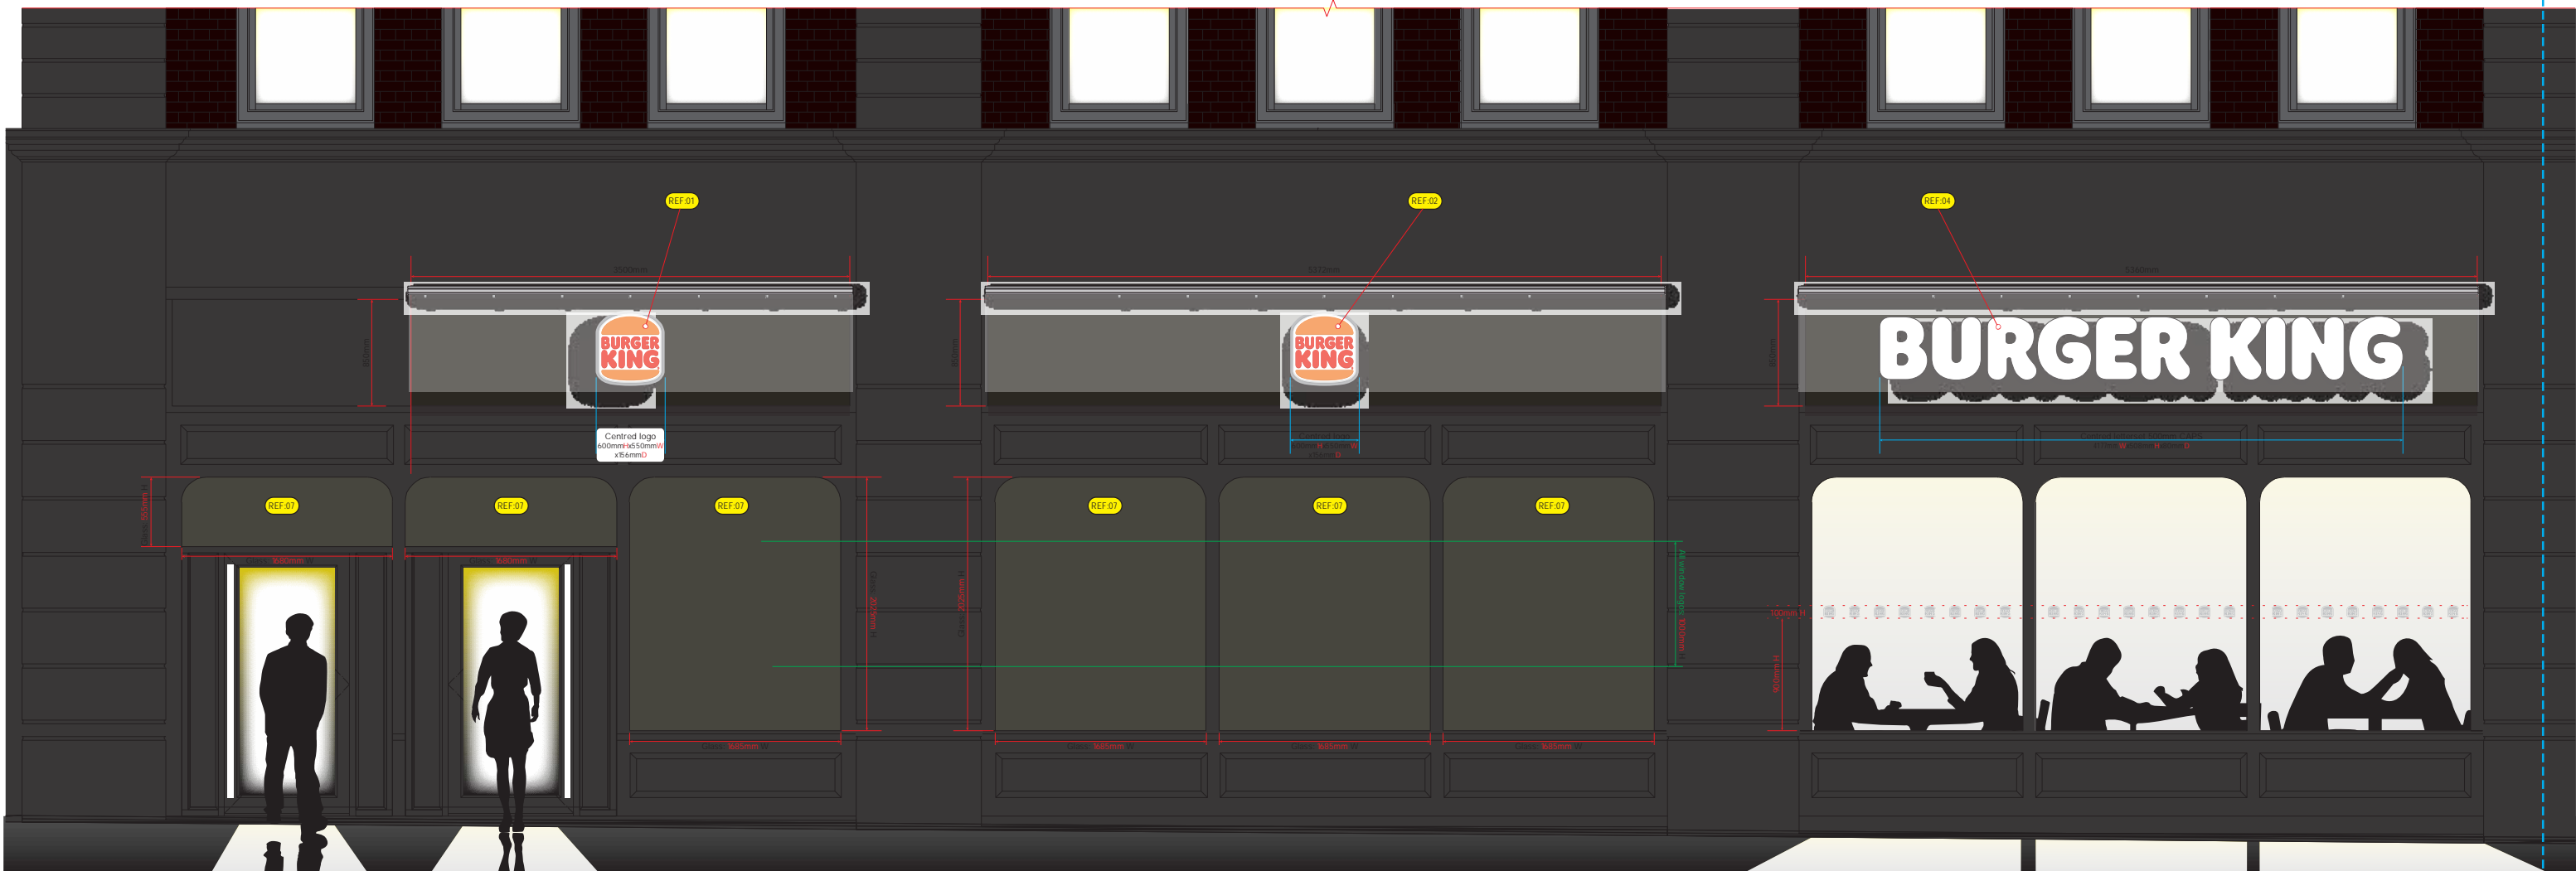


NEWTON ROAD ELEVATION

REF:A

---> 96  
MOUNT  
PLEASANT  
ROAD

Fascias in RAL7024 Grey, with overhead trough external illumination for the white letters and logos, the trough will span the whole length of the fascias even when they only have a bun logo  
Letter faces White.

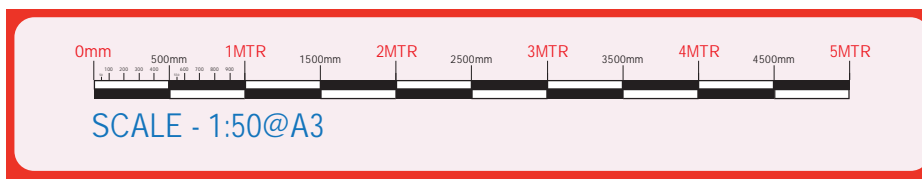

CLIENT:	BURGER KING
JOB TITLE/SITE:	TUNBRIDGE WELLS
JOB NUMBER:	n/a
DRAWN BY:	SJC
SCALE:	As stated on this page
DATE:	19/12/2023 - r2
SAVED AS:	BK Tunbridge Wells External Signage Proposal

THIS DRAWING IS COPYRIGHT AND MUST NOT BE REPRODUCED WITHOUT PERMISSION. ALWAYS REFER TO PANTONE/RAL NUMBERS FOR COLOURS AS ALL MONITORS AND PRINTERS WILL HAVE DIFFERENT REPRESENTATIONS



**DRAWING NUMBER**  
**13770 C**

© COPYRIGHT L&G SIGNS LIMITED

# Burger King Small External Logo Signage



REF: 01, 02, 03  
 EXTERNALLY ILLUMINATED  
 BK LOGO ( 600mm TALL ).  
 FIXED DIRECTLY TO FASCIA FACE ( CENTRED ).

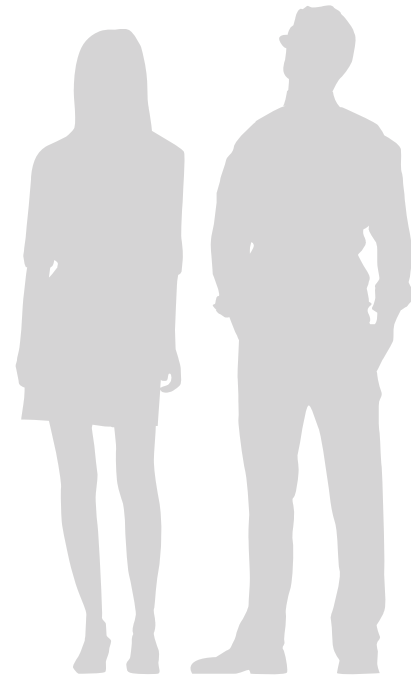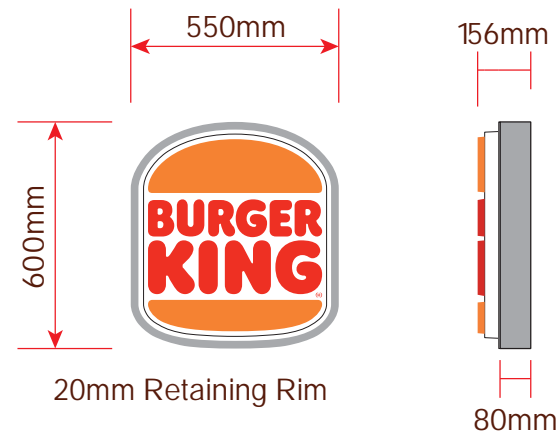

## Moulded Logo Small

Fully moulded acrylic logo.

To be housed in a painted aluminium frame.

Fitted directly fat to the relevant fascia.

Externally illuminated, by means of trough lighting.

ALL MOULDED LOGOS TO BE SUPPLIED BY L&G SIGNS LTD



Examples below



0mm 100 200 300 400 500mm 600 700 800 900 1000mm 1100 1200 1300 1400 1500mm 1600 1700 1800 1900 2000mm

SCALE - 1:20@A3

SMALL WALL MOUNTED MOULDED LOGOS



CLIENT: BURGER KING  
 JOB TITLE/SITE: TUNBRIDGE WELLS

JOB NUMBER: n/a  
 DRAWN BY: SJC  
 SCALE: As stated on this page  
 DATE: 19/12/2023 - r2  
 SAVED AS: BK Tunbridge Wells External Signage Proposal


THIS DRAWING IS COPYRIGHT AND MUST NOT BE REPRODUCED WITHOUT PERMISSION. ALWAYS REFER TO PANTONE/RAL NUMBERS FOR COLOURS AS ALL MONITORS AND PRINTERS WILL HAVE DIFFERENT REPRESENTATIONS

DRAWING NUMBER  
**13770 D**  
 © COPYRIGHT L&G SIGNS LIMITED

# Burger King Illuminated Letterset



REF: 04 & 05  
 EXTERNALLY ILLUMINATED  
 BK LETTERSET ( 500mm CAPS ).  
 FIXED DIRECTLY TO FASCIA FACE ( CENTRED ).

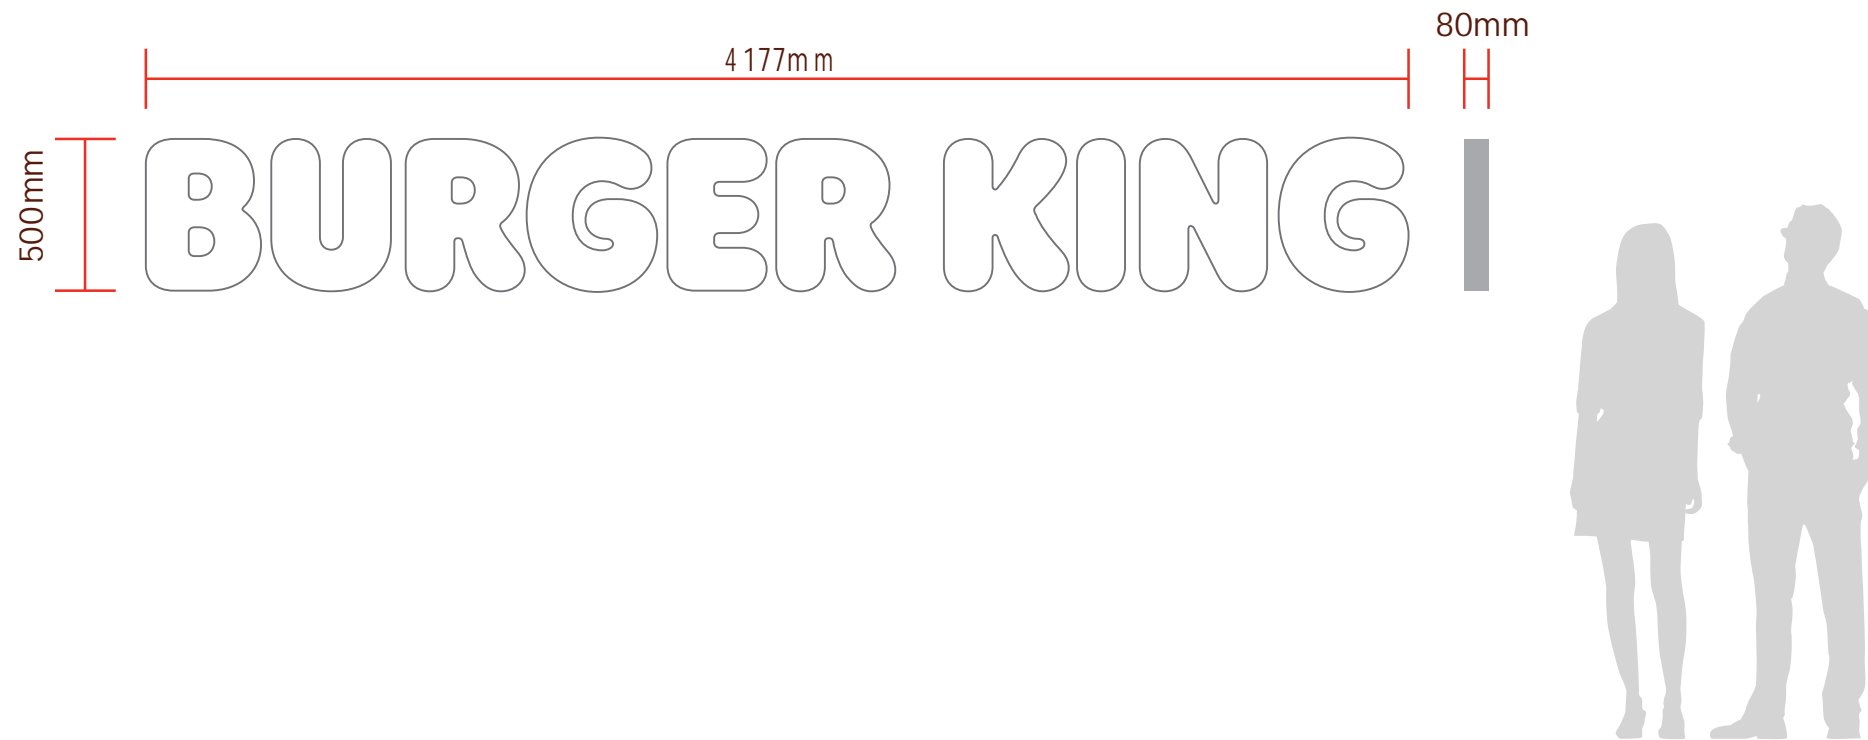

## BK Letterset Illuminated

Externally illuminated Burger King letterset, constructed from aluminium.

Painted white, fixed on spacers.

Externally illuminated, by means of trough lighting.

Examples below



BURGER KING ILLUMINATED LETTERSET





CLIENT: **BURGER KING**  
 JOB TITLE/SITE: **TUNBRIDGE WELLS**

JOB NUMBER: *n/a*  
 DRAWN BY: *SJC*  
 SCALE: *As stated on this page*  
 DATE: *19/12/2023 - r2*  
 SAVED AS: *BK Tunbridge Wells External Signage Proposal*

THIS DRAWING IS COPYRIGHT AND MUST NOT BE REPRODUCED WITHOUT PERMISSION. ALWAYS REFER TO PANTONE/RAL NUMBERS FOR COLOURS AS ALL MONITORS AND PRINTERS WILL HAVE DIFFERENT REPRESENTATIONS

**DRAWING NUMBER**  
**13770 E**  
 © COPYRIGHT L&G SIGNS LIMITED

06

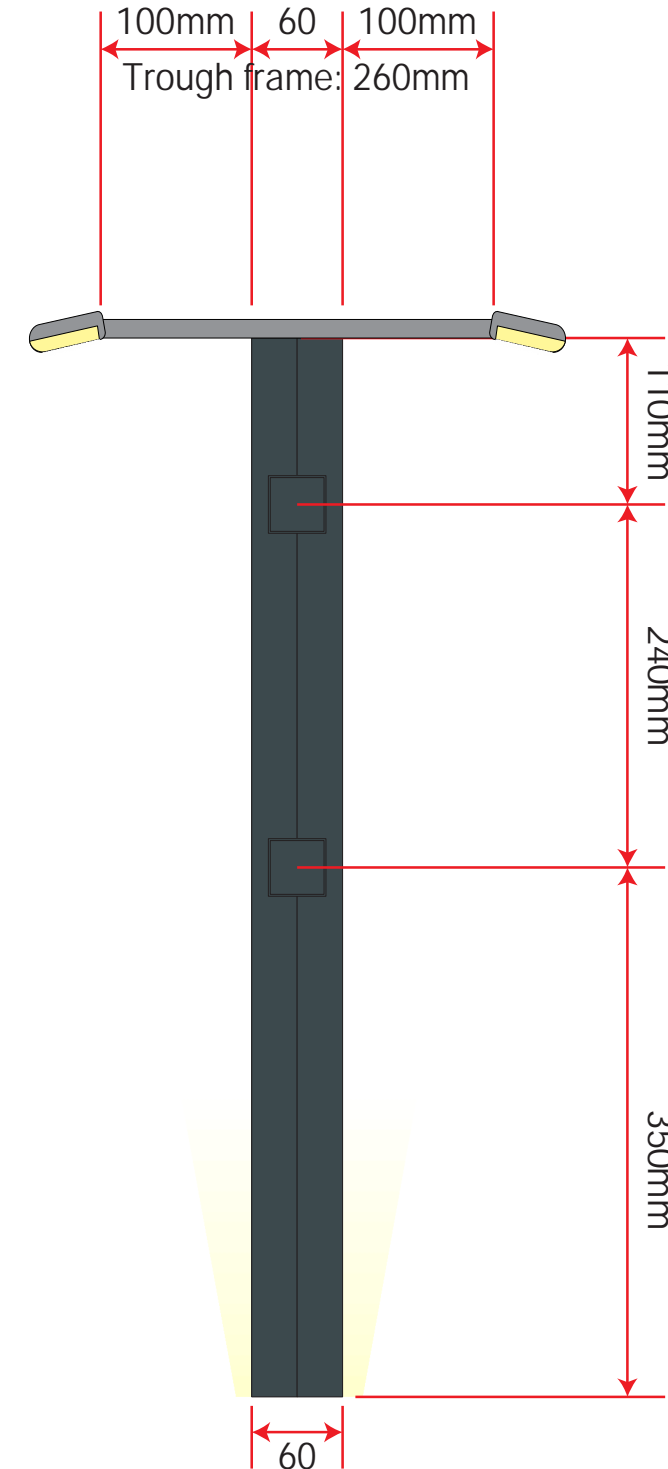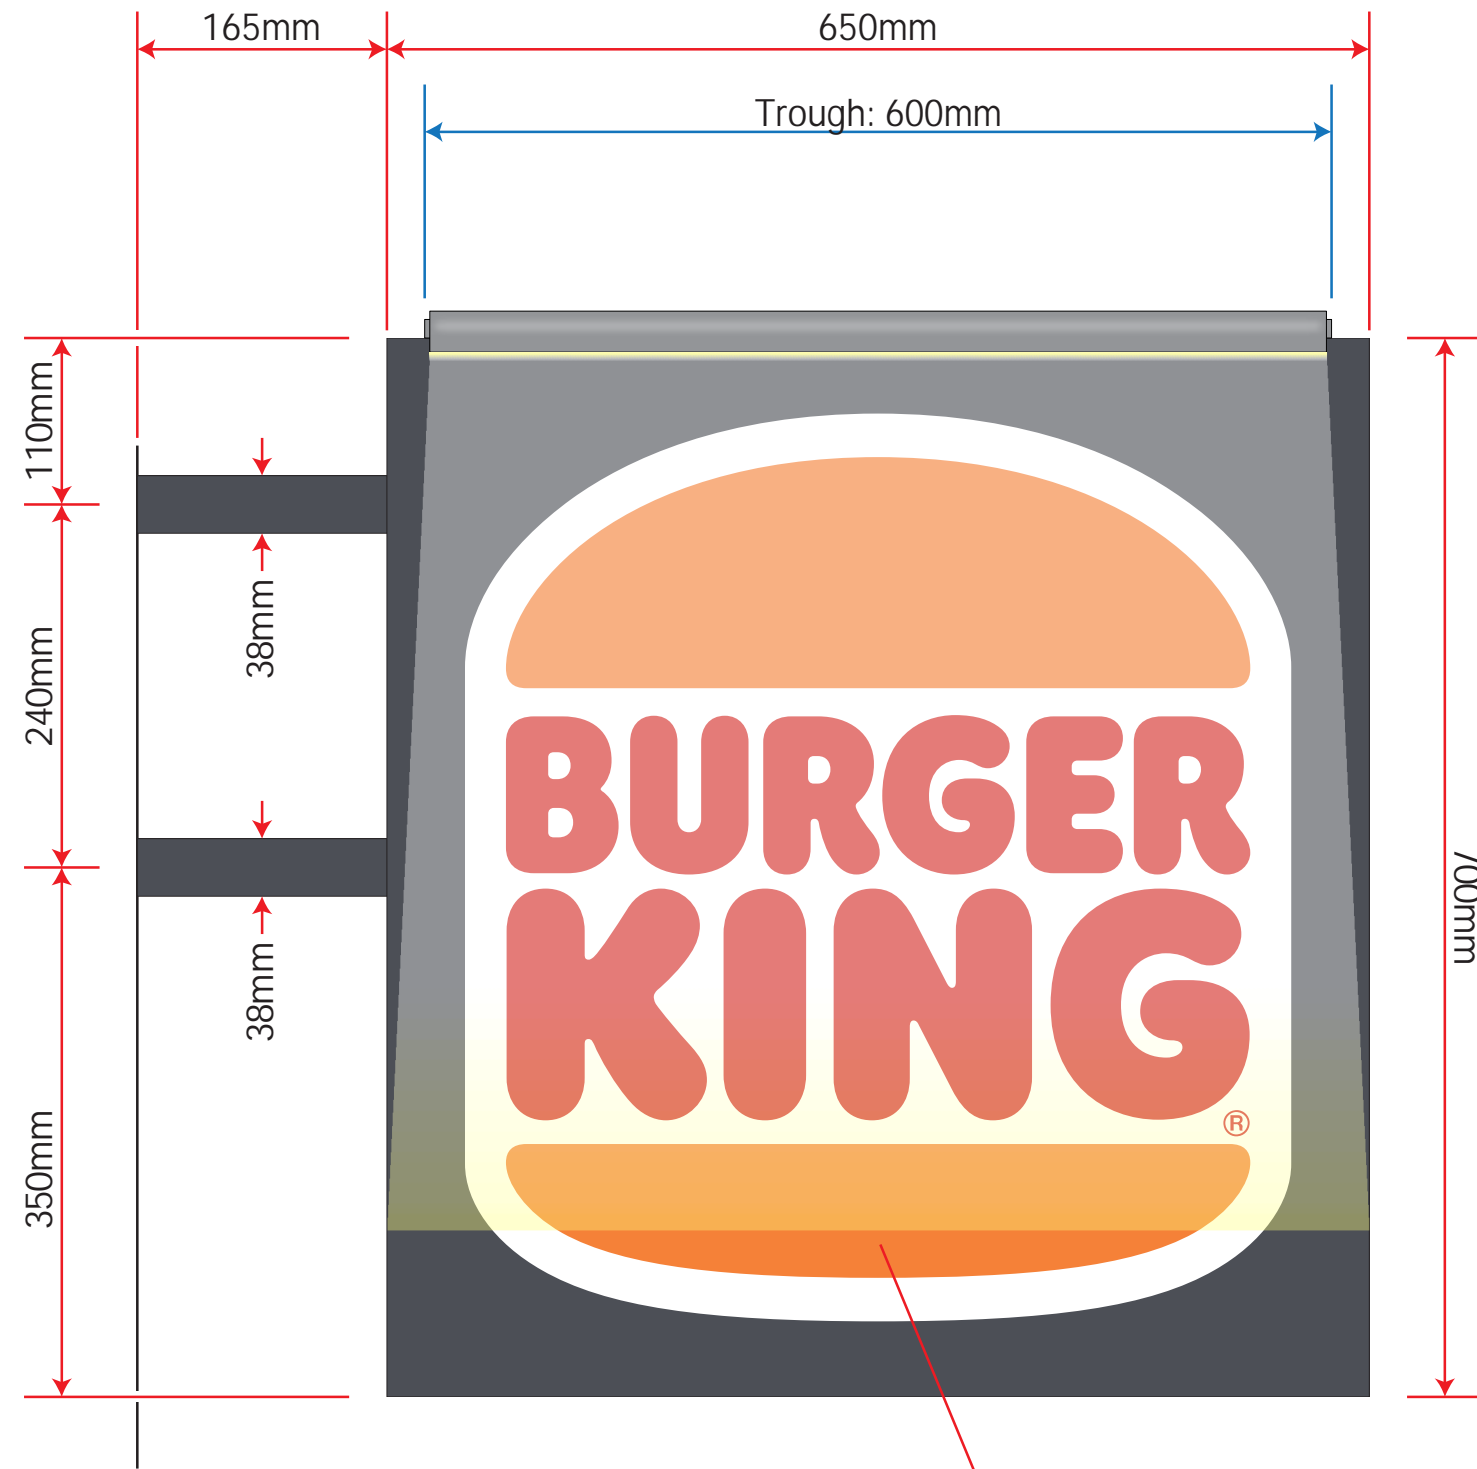

Projector frame painted to match facade.

600mm BK logo graphic

## Bespoke Projecting sign

1no double sided projecting sign constructed from mild steel frame clad with aluminium panels powder coated to match corporate colour.

Panels to have digitally printed graphic vinyl applied to both sides matching corporate identity.

Sign will be externally illuminated by means of trough lighting, on a top fitted frame, painted as below.

Trough Light ref. Portland Lighting Ecolux Mini Painted RAL 7024 Grey.

14.4W per metre  
50,000 hour  
IP65 LED tape  
6000k cool white  
or 3000k warm white

Illumination will be static and not exceed 350cd/m<sup>2</sup>



SCALE - 1:5@A3



CLIENT: BURGER KING  
JOB TITLE/SITE: TUNBRIDGE WELLS

JOB NUMBER: n/a  
DRAWN BY: SJC  
SCALE: As stated on this page  
DATE: 19/12/2023 - r2  
SAVED AS: BK Tunbridge Wells External Signage Proposal

THIS DRAWING IS COPYRIGHT AND MUST NOT BE REPRODUCED WITHOUT PERMISSION. ALWAYS REFER TO PANTONE/RAL NUMBERS FOR COLOURS AS ALL MONITORS AND PRINTERS WILL HAVE DIFFERENT REPRESENTATIONS


DRAWING NUMBER  
**13770 F**

© COPYRIGHT L&G SIGNS LIMITED

# Burger King Entrance Doors Banner



REF: 07  
NON-ILLUMINATED OPAQUE REAL GREY VINYL  
REVERSE DECORATED ONTO THE GLASS.

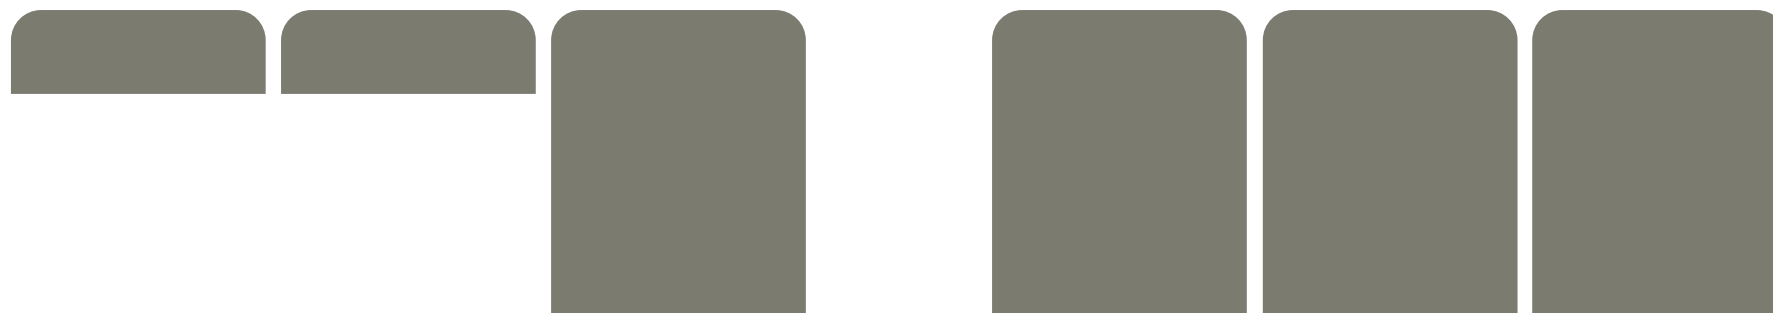

## Entrance Doors Non-Illuminated

Opaque Real Grey vinyl, to food fill the window above the entrance.

The letters will be individually cut out white opaque vinyl.

All graphics will be reverse cut, to be adhered to the inside of the glass, to avoid tampering or weathering.

REF: 08  
NON-ILLUMINATED OPAQUE WHITE VINYL LETTERS  
TO SIT IN FRONT OF THE GREY BACKGROUND.  
REVERSE DECORATED ONTO THE GLASS.

**FLAME GRILLING  
SINCE 1954**

**Note:** The window shapes shown above are purely indicative, for visual purposes only. On site, the building specific window will always dictate the final size and will be covered completely by the tray panel, or food filled by the grey vinyl.

Shallow windows can have the option of a single line of letters, as shown above.

0mm 500mm 1MTR 1500mm 2MTR 2500mm 3MTR 3500mm 4MTR 4500mm 5MTR

SCALE - 1:50@A3



CLIENT: **BURGER KING**  
JOB TITLE/SITE: **TUNBRIDGE WELLS**


JOB NUMBER: **n/a**  
DRAWN BY: **SJC**  
SCALE: **As stated on this page**  
DATE: **19/12/2023 - r2**  
SAVED AS: **BK Tunbridge Wells External Signage Proposal**

THIS DRAWING IS COPYRIGHT AND MUST NOT BE REPRODUCED WITHOUT PERMISSION. ALWAYS REFER TO PANTONE/RAL NUMBERS FOR COLOURS AS ALL MONITORS AND PRINTERS WILL HAVE DIFFERENT REPRESENTATIONS

**DRAWING NUMBER**  
**13770 G**  
© COPYRIGHT L&G SIGNS LIMITED



# Burger King, External Logo Signage

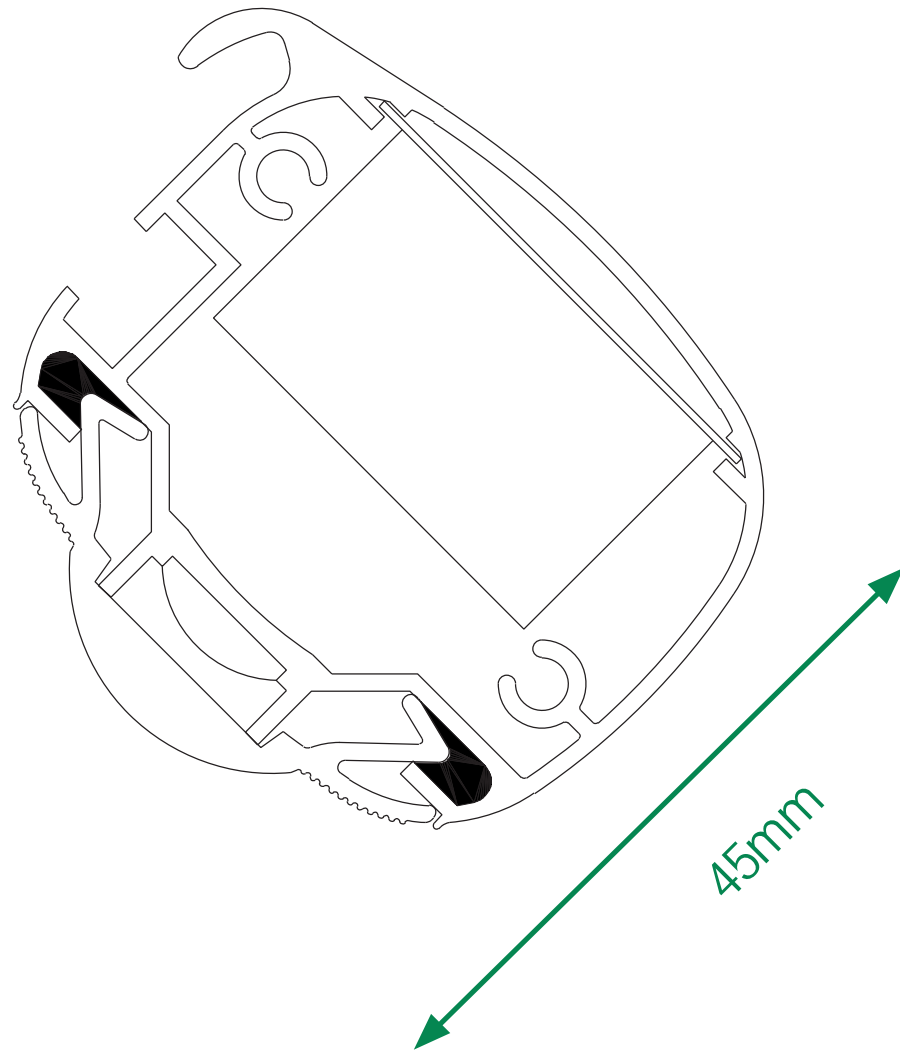

## External trough light detail

Only 14.4 watts per metre power consumption  
75% energy saving compared to Fluorescent.  
24 volt input, less current less voltage drop.  
6000k cool white or 3000k warm white 120 degree angle.  
IP65 protected, 50,000 hours+ lamp life.

## options

Cold or Warm White LED colour.  
RGB RF remote control colour change available on request.  
Non-standard brackets available upon request.  
Standard and non-standard colours.  
Photo electrical cell switches.



CLIENT: **BURGER KING**  
JOB TITLE/SITE: **TUNBRIDGE WELLS**

THIS DRAWING IS COPYRIGHT AND MUST NOT BE REPRODUCED WITHOUT PERMISSION. ALWAYS REFER TO PANTONE/RAL NUMBERS FOR COLOURS AS ALL MONITORS AND PRINTERS WILL HAVE DIFFERENT REPRESENTATIONS

JOB NUMBER: *n/a*  
DRAWN BY: *SJC*  
SCALE: *As stated on this page*  
DATE: *19/12/2023 - r2*  
SAVED AS: *BK Tunbridge Wells External Signage Proposal*

**DRAWING NUMBER**  
**13770 H**  
© COPYRIGHT L&G SIGNS LIMITED