

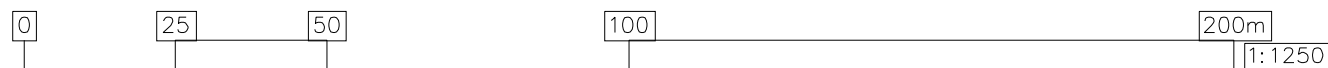
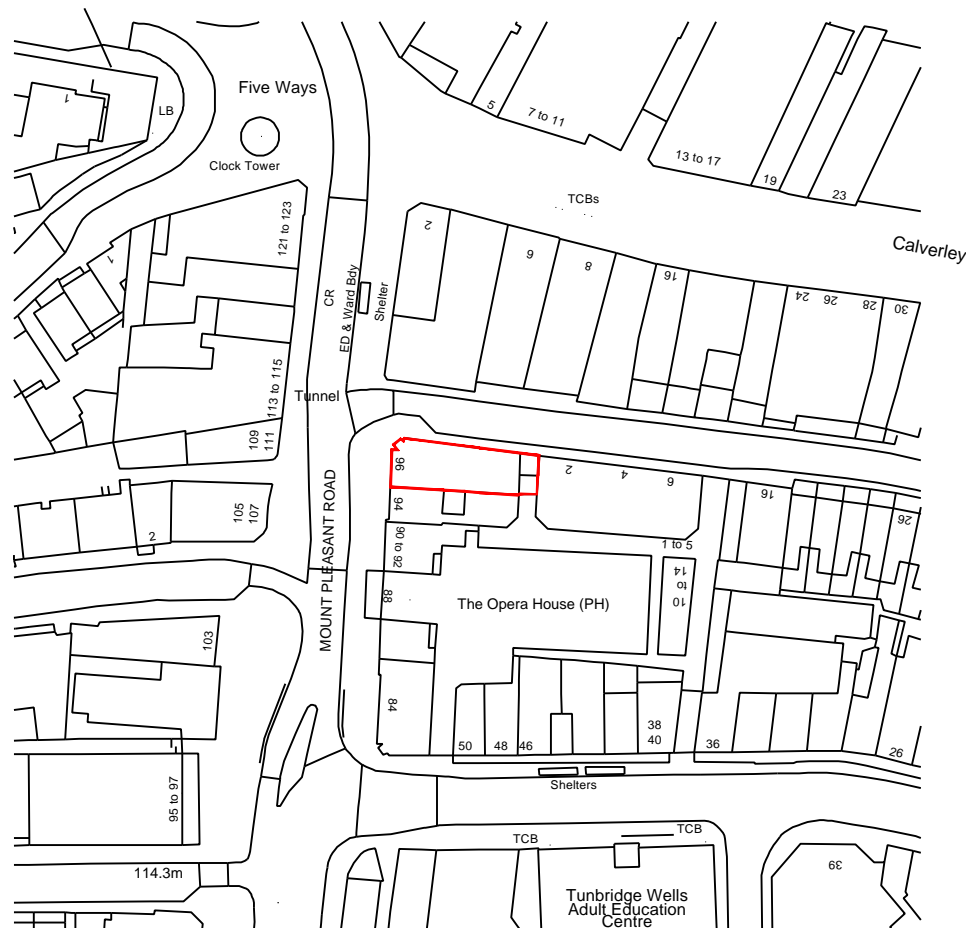
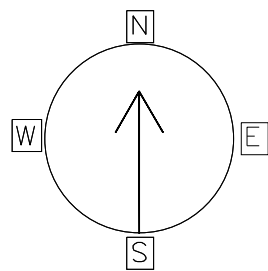


SITE AREA: 179 SQM

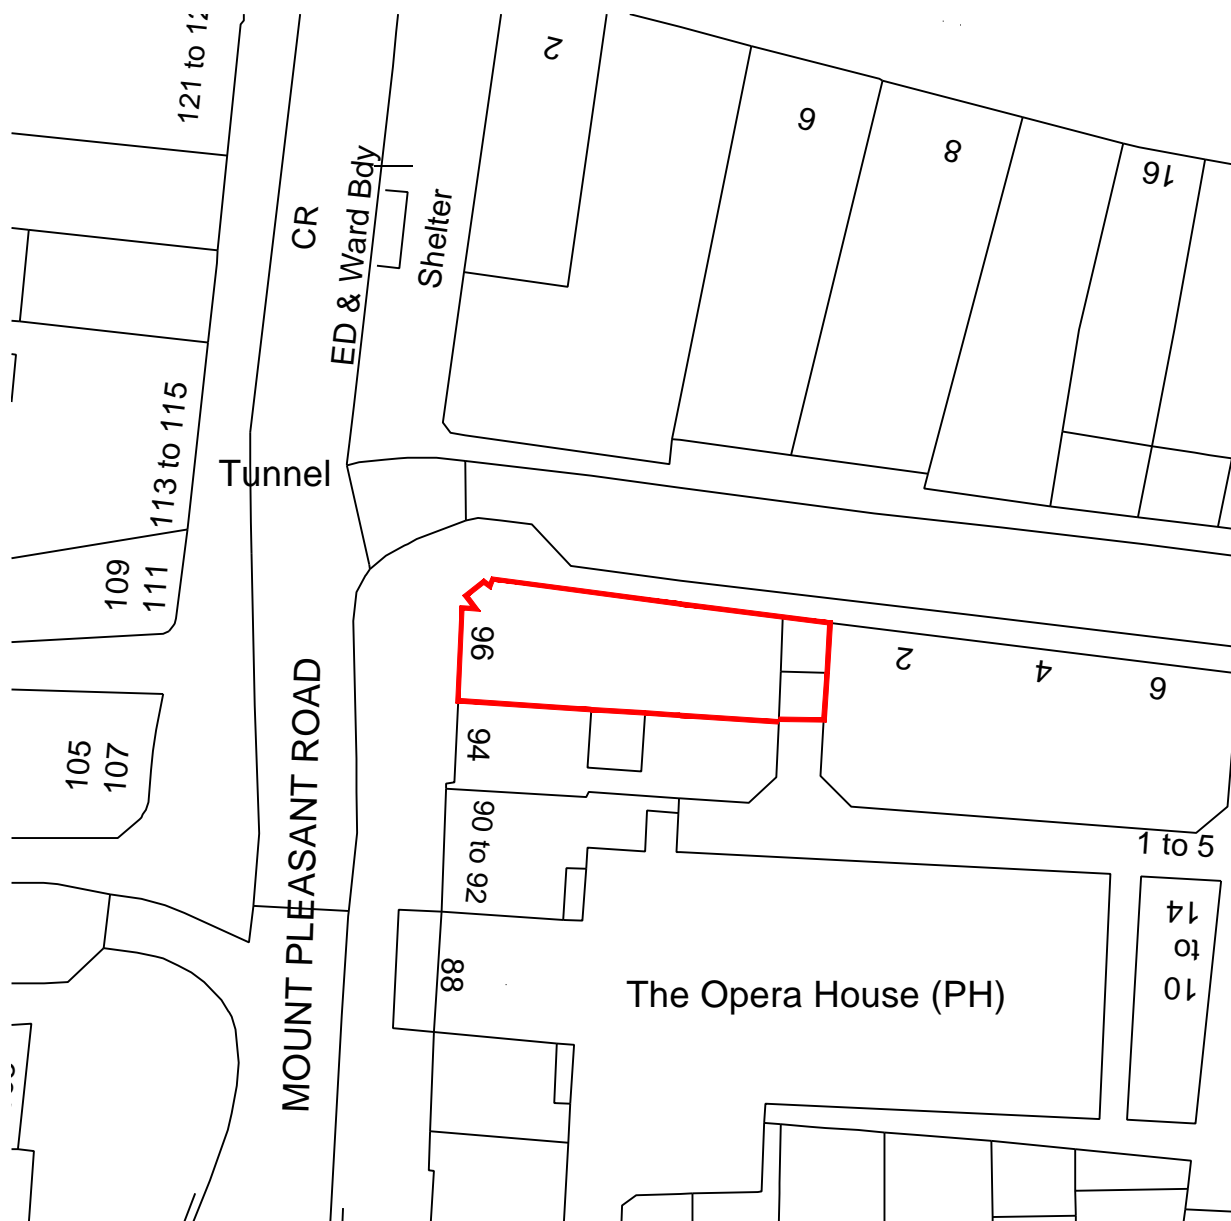

01 LOCATION PLAN
SCALE 1:1250

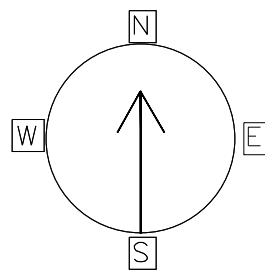

02 BLOCK PLAN
SCALE 1:500



ROOM 494-405
60 CHARLES STREET, LEICESTER,
LE1 1PB

www.brownstudio.co.uk

Project:
BURGER KING -
PLANNING DRAWINGS

Client:
SPP HOLDINGS

ADDRESS:
96 MOUNT PLEASANT RD,
TUNBRIDGE WELLS,
TN1 1RT

Drawing Title:
LOCATION PLAN & BLOCK PLAN

Drawing No: 1100

Job No: 1764 Status: PREVB Date: 21.09.23

Scale: 1:250 & 1:500 Drawn: HOS Checked: GB

ALL DRAWINGS HAVE BEEN PREPARED FROM A DIGITAL SURVEY OR EXISTING DRAWINGS PROVIDED BY OTHERS. ACCURACY CANNOT BE ASSUMED. IT IS THE CONTRACTOR'S RESPONSIBILITY TO CARRY OUT SITE DIMENSION CHECKS AND PRODUCE ROD DRAWINGS. DETAILS WILL BE SUBJECT TO APPROVAL OF ROD'S AND SITE STRIP OUT.

ALL M&E SERVICES TO BE CONFIRMED

© copyright reserved by BDSA