


S3 Hanging Sign Single Sided - illuminated (behind glass)

Fabricated aluminium carcass with bolted aluminium hanging bars and fixing plate, finished satin black RAL9005. 3mm opal 050 acrylic face panels with green translucent (MT-667) siren decal applied both sides, face panels held in place with plastic F trim. Internally illuminated via cool white LED modules.

**ALL fixing heads painted black on site.*



Typical Section

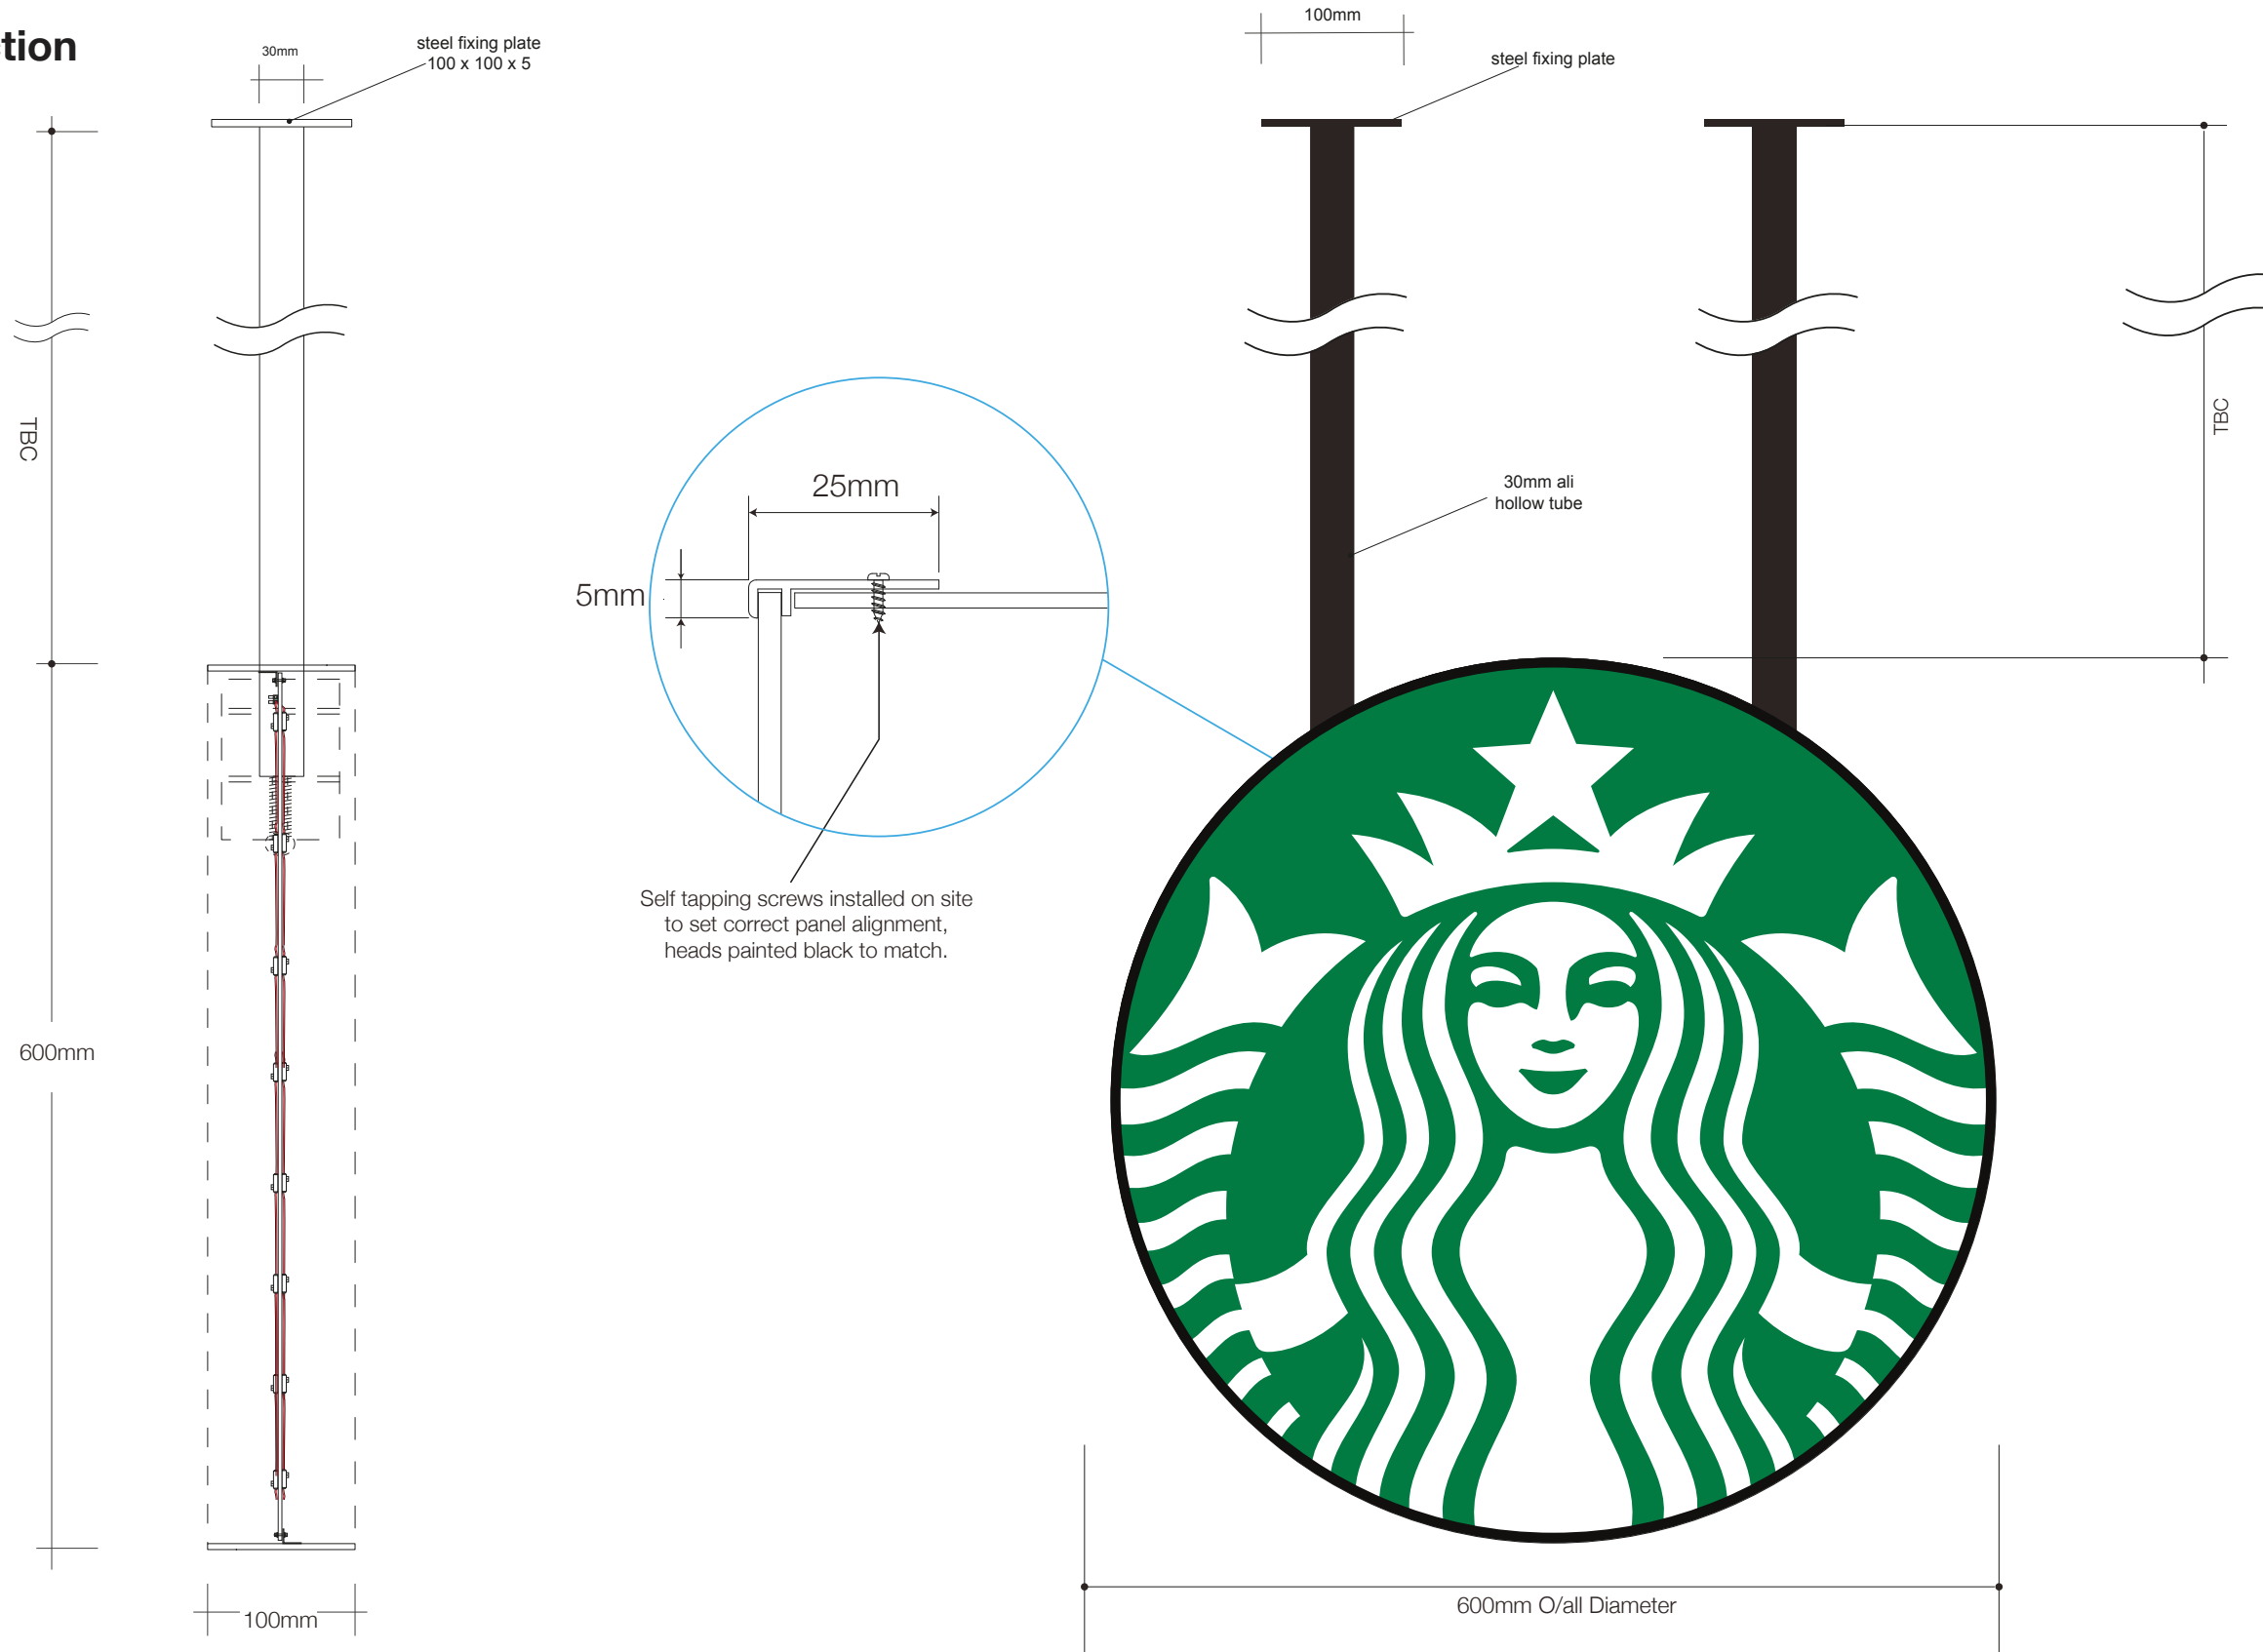

Client Cobra Coffee/STARBUCKS				
Address Woodside Leisure Park Kingsway North Orbital, Watford WD25 7JZ				
Drawing 003-SBXWIMBLEDON-PP 01	Revision A			
SCALE 1:5	SHEET SIZE A3	DRAWN GW	CHKD SL	DATE 12/12/23
Key2 Group Unit C4, Hazleton Interchange Lakesmere Road Horndean PO8 9JU		☎ 08450 55 44 33 ✉ info@key2uk.com 🌐 www.key2uk.com		

THIS DRAWING IS THE COPYRIGHT OF THE KEY2 GROUP AND MAY NOT BE COPIED, ALTERED OR REPRODUCED IN ANY FORM, OR PASSED TO A THIRD PARTY WITHOUT THE WRITTEN CONSENT OF THE KEY2 GROUP.
DIMENSIONS SHOULD BE CHECKED AND VERIFIED ON SITE AND ANY DISCREPANCIES SHOULD BE REPORTED TO THE DESIGNER.
DO NOT SCALE FROM THIS DRAWING, EXCEPT FOR PLANNING PURPOSES. USE FIGURED DIMENSIONS ONLY.
IF IN DOUBT ASK FOR CONFIRMATION