



**S1** 300mm 3D Wordmark - Illuminated

White faces, black returns.  
Raceway finished black  
Scale 1:20

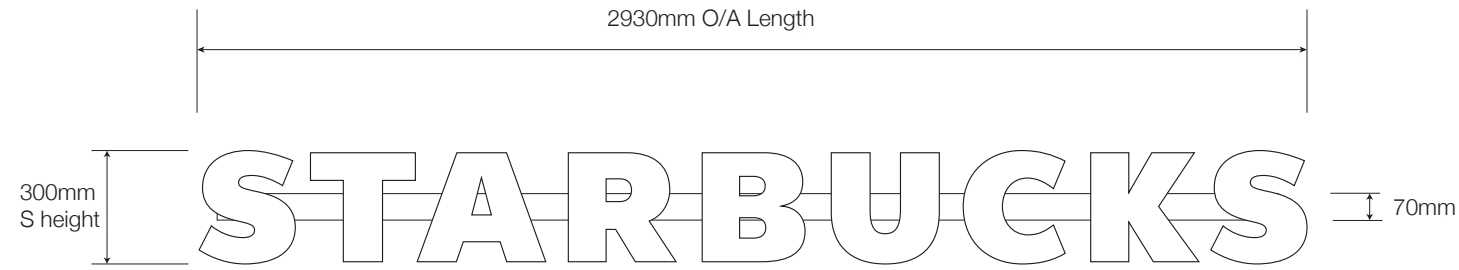

**S1** Typical Section - 1:2

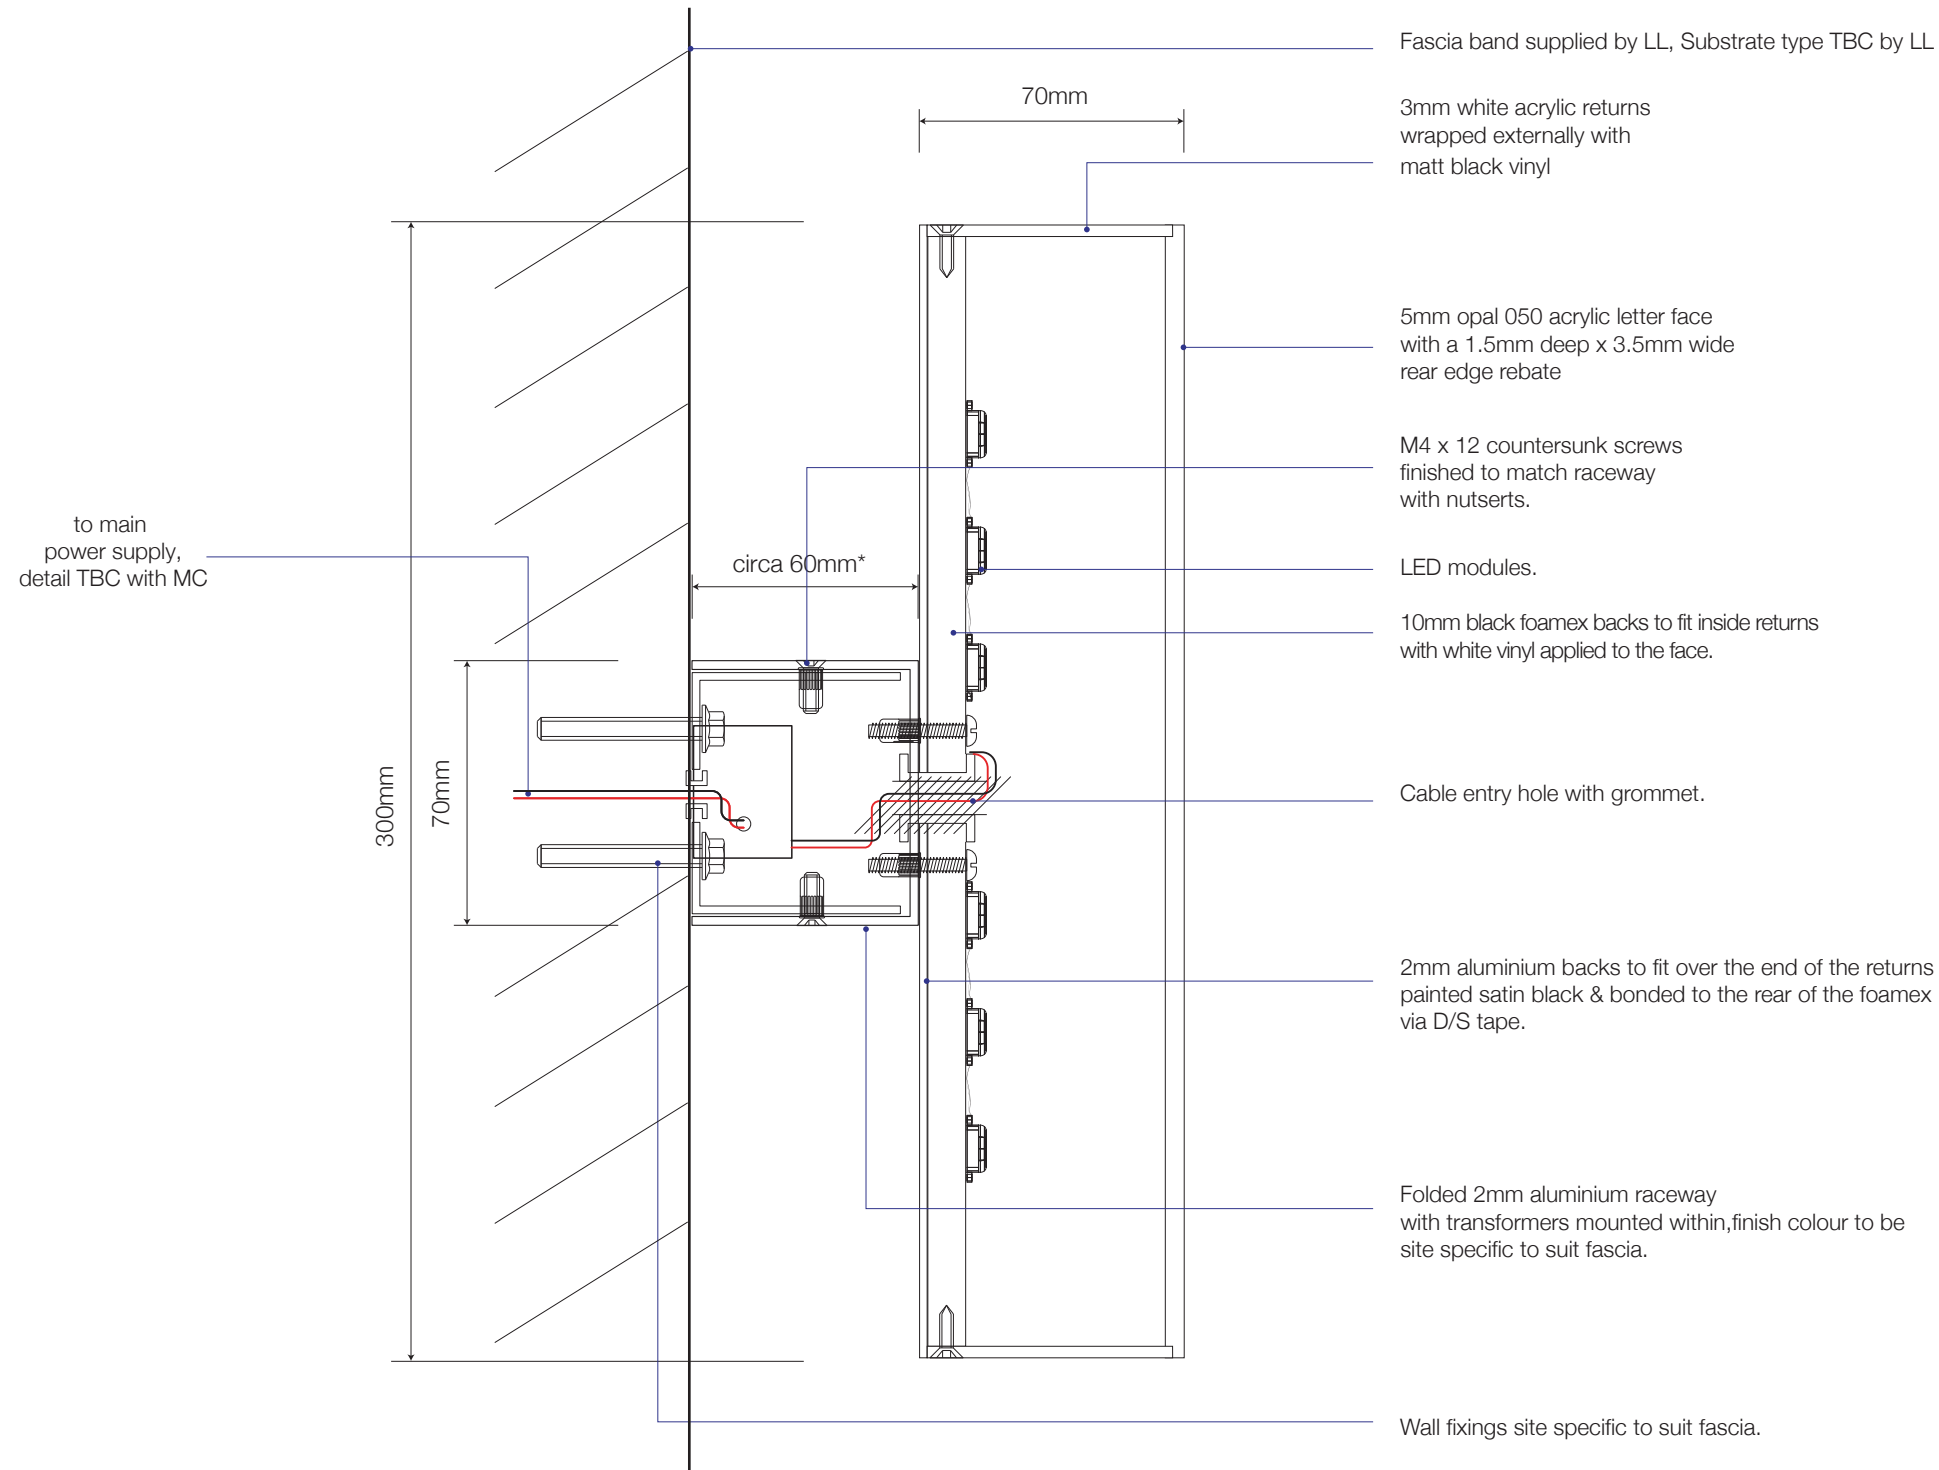

Client <b>Cobra Coffee/STARBUCKS</b>				
Address <b>Woodside Leisure Park Kingsway North Orbital, Watford WD25 7JZ</b>				
Drawing		Revision		
003-SBXWATFORD-PP 01		<b>A</b>		
SCALE 1:2 1:20	SHEET SIZE A3	DRAWN GW	CHKD SL	DATE 12/12/23
Key2 Group Unit C4, Hazleton Interchange Lakesmere Road Horndean PO8 9JU 08450 55 44 33 info@key2uk.com www.key2uk.com				