




S2 750mm External Surface Mounted Roundel - 1:5
Internally illuminated

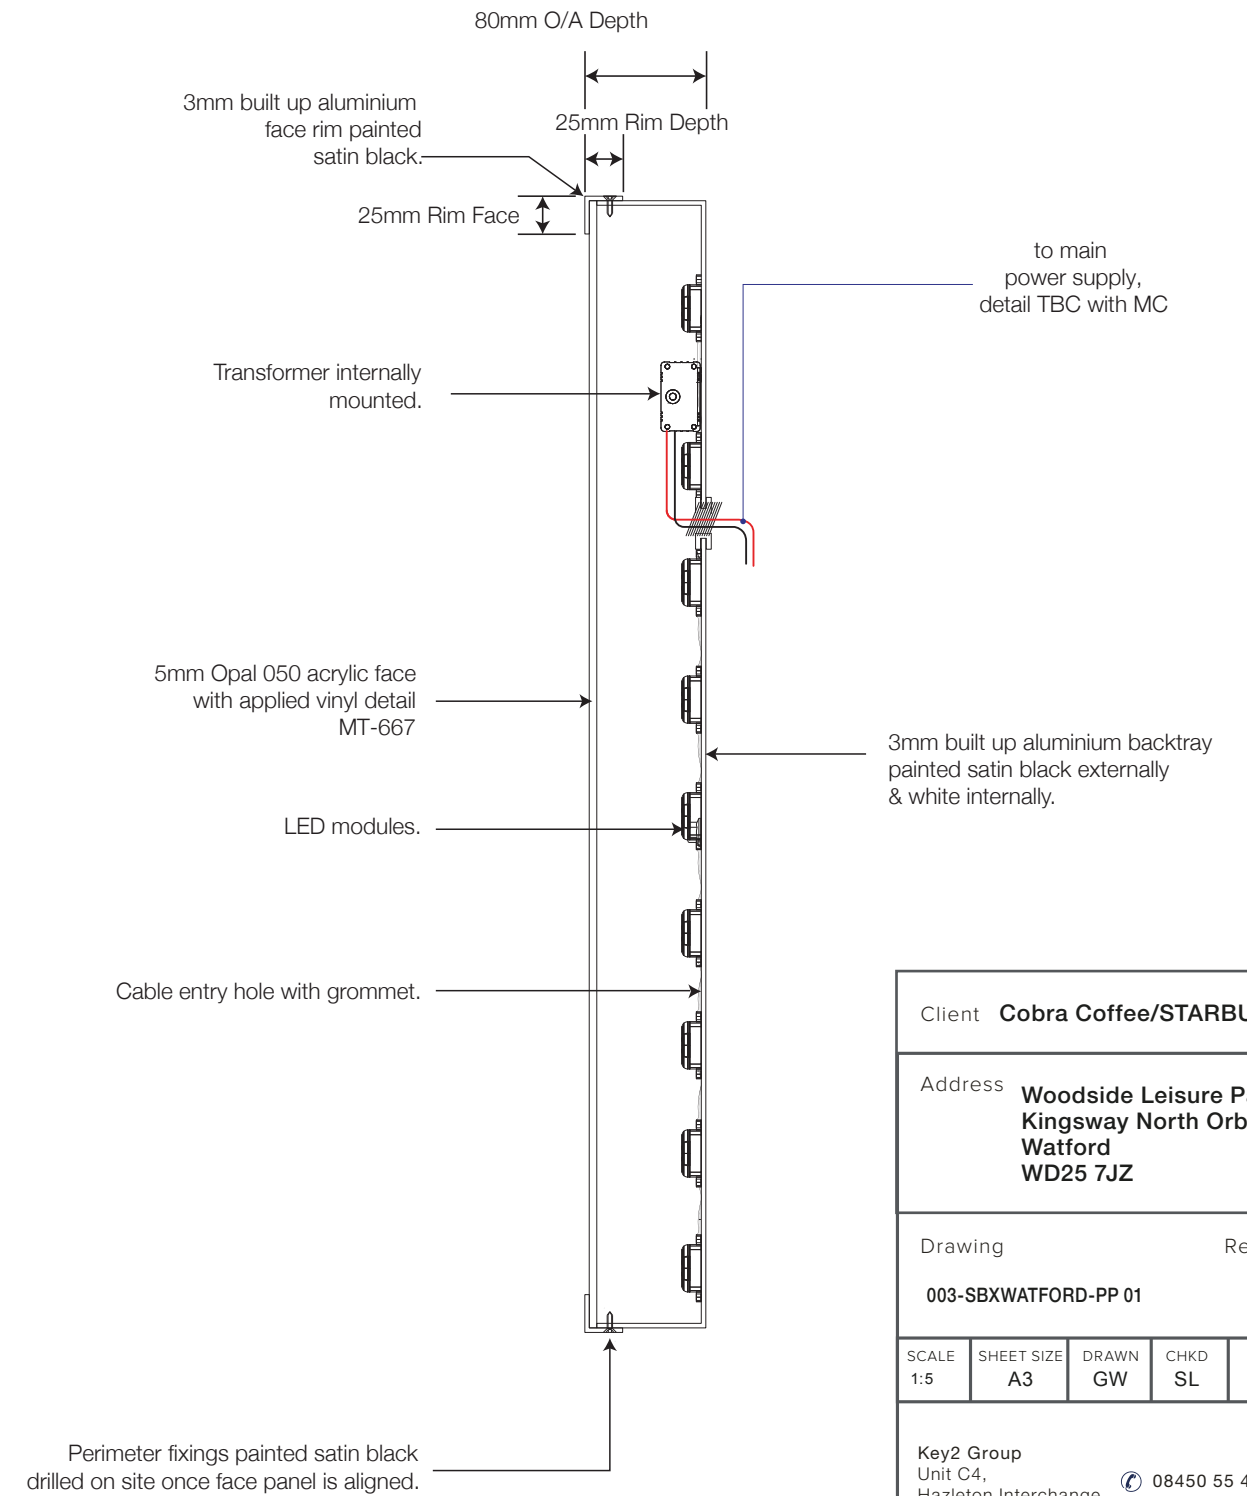

Typical Section - 1:5



Client Cobra Coffee/STARBUCKS				
Address Woodside Leisure Park Kingsway North Orbital, Watford WD25 7JZ				
Drawing 003-SBXWATFORD-PP 01	Revision A			
SCALE 1:5	SHEET SIZE A3	DRAWN GW	CHKD SL	DATE 12/12/23
Key2 Group Unit C4, Hazleton Interchange Lakesmere Road Horndean PO8 9JU		08450 55 44 33 info@key2uk.com www.key2uk.com		