

Notes:

THIS DRAWING IS THE COPYRIGHT OF COBRA COFFEE LIMITED AND MAY NOT BE COPIED, ALTERED OR REPRODUCED IN ANY FORM, OR PASSED TO A THIRD PARTY WITHOUT THE WRITTEN CONSENT OF COBRA COFFEE LIMITED.

DIMENSIONS SHOULD BE CHECKED AND VERIFIED ON SITE AND ANY DISCREPANCIES SHOULD BE REPORTED TO THE DESIGNER.


DO NOT SCALE FROM THIS DRAWING, EXCEPT FOR PLANNING PURPOSES. USE FIGURED DIMENSIONS ONLY.

IF IN DOUBT ASK FOR CONFIRMATION.



0 10m

50m

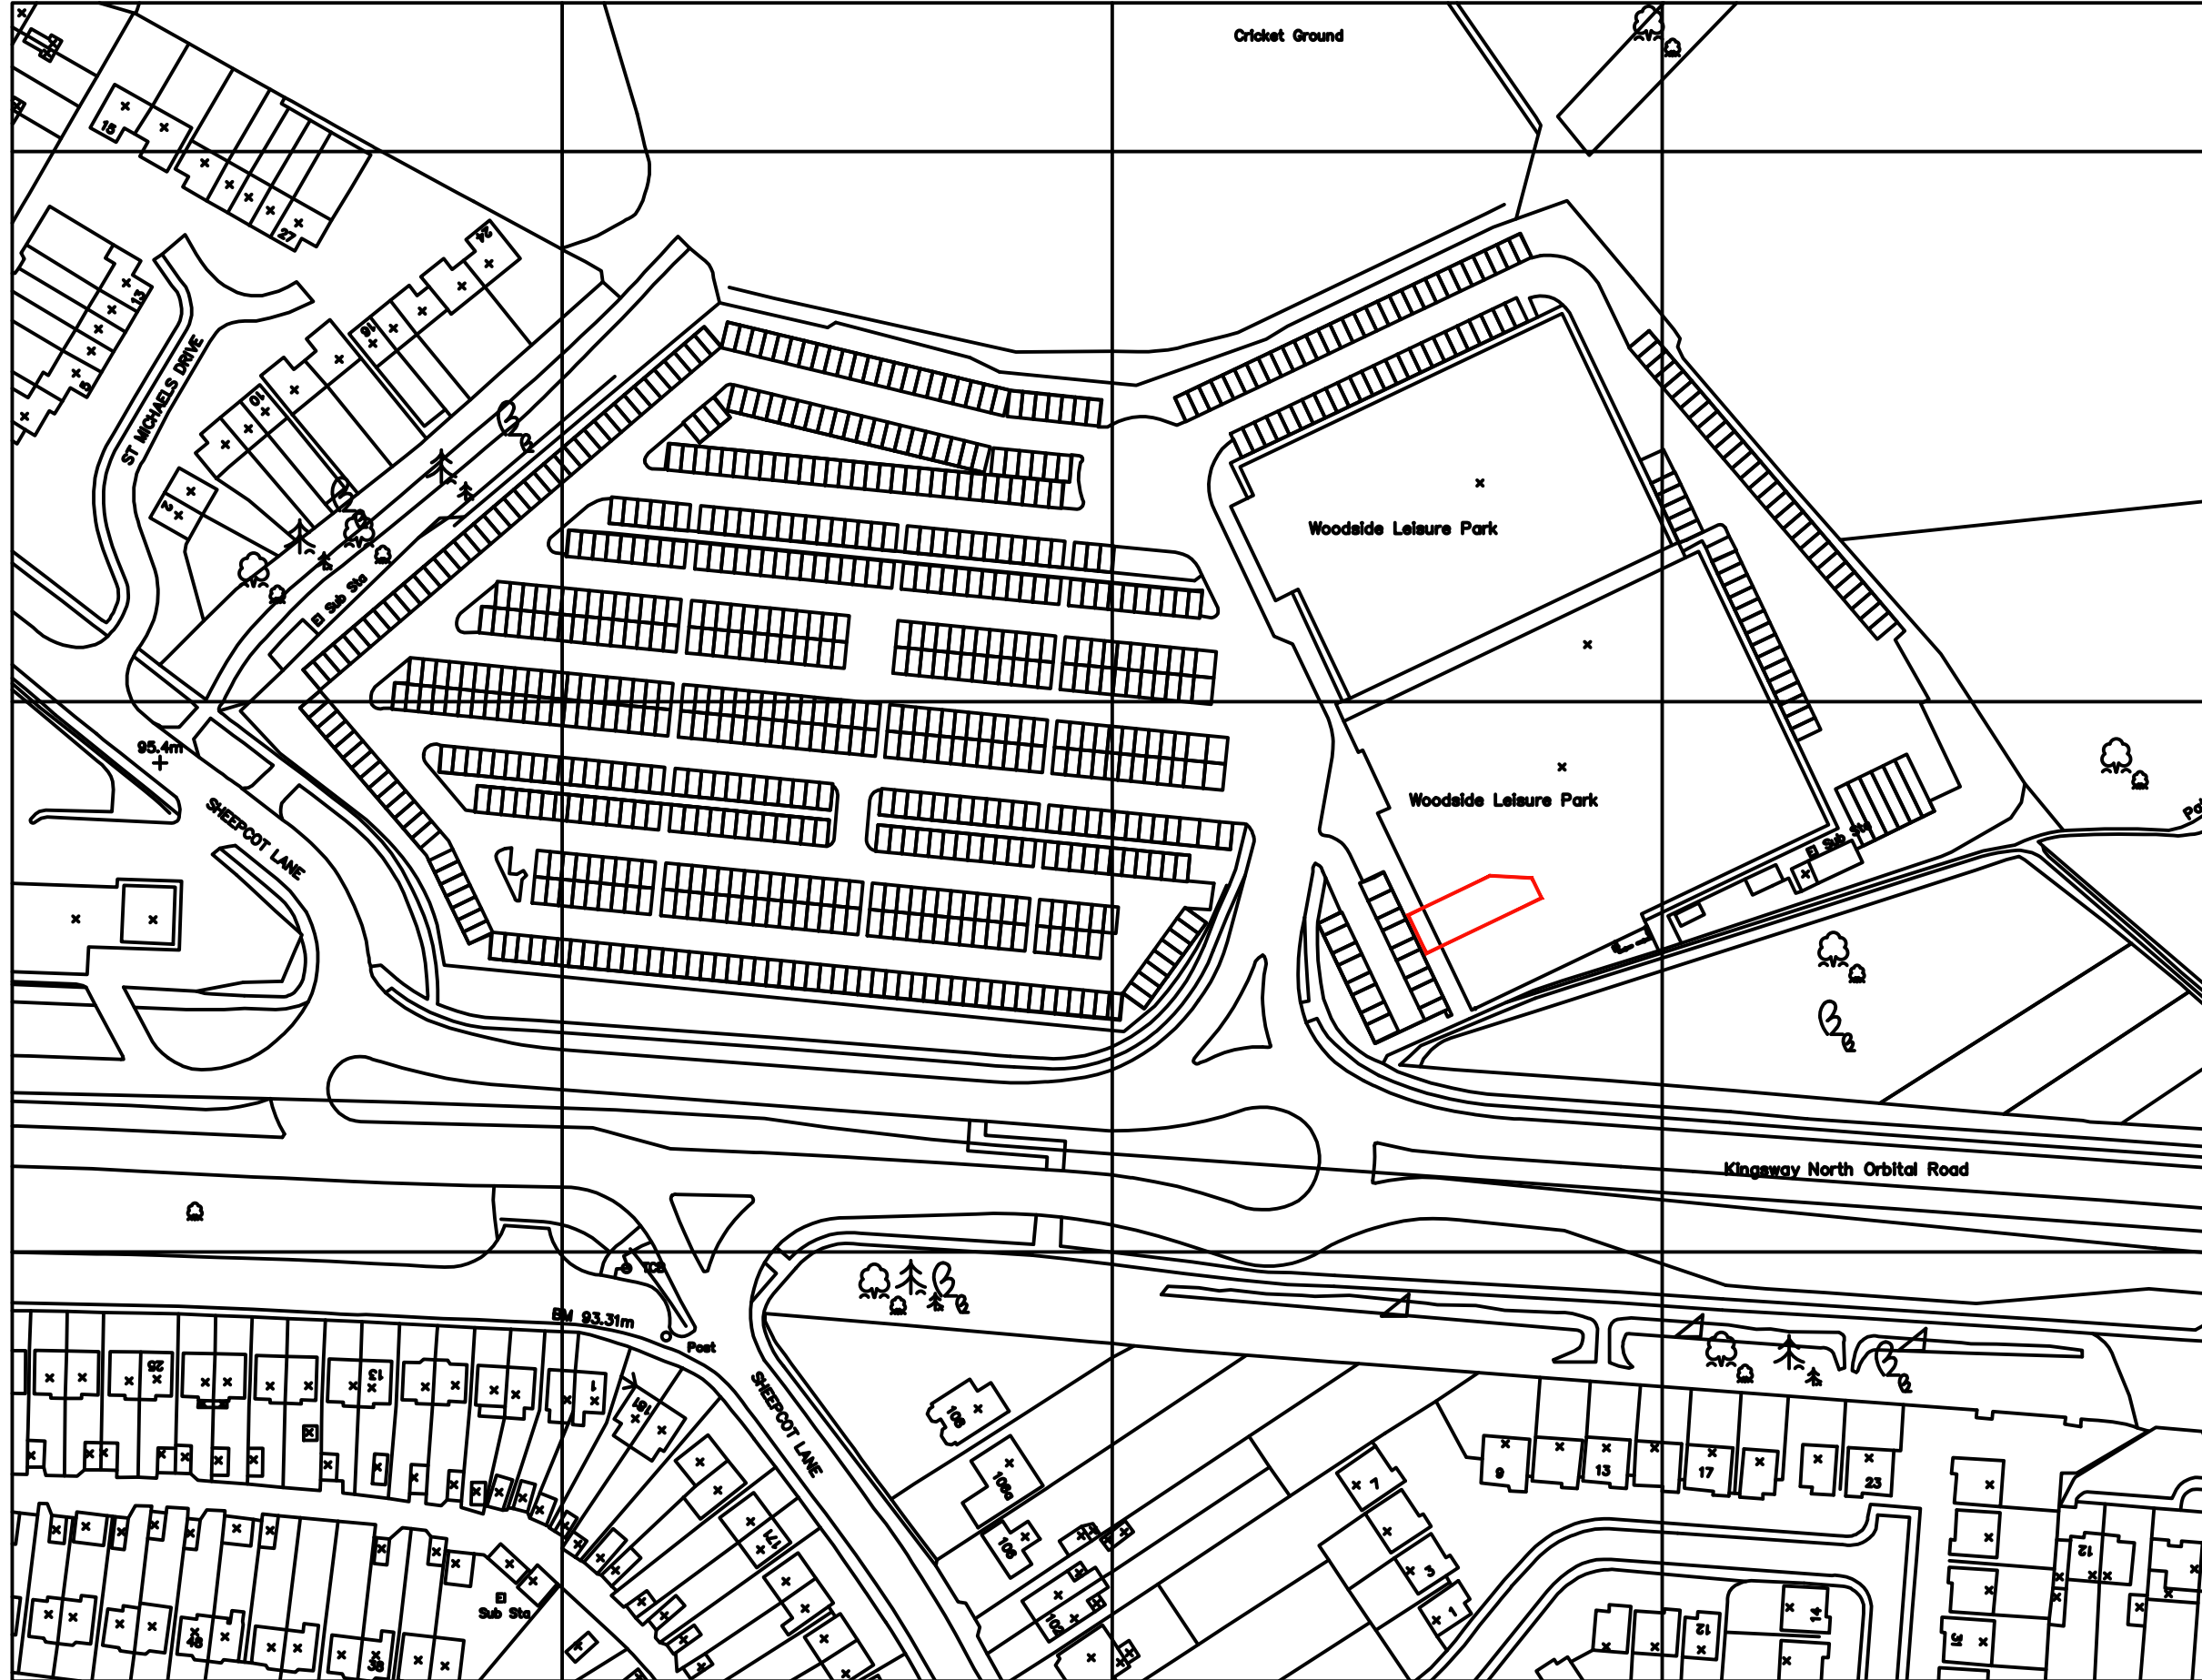

STATUS: **LOCATION**



CLIENT: COBRA COFFEE LIMITED
1000 LAKESIDE, WESTERN ROAD
PORTSMOUTH, HAMPSHIRE,
GREAT BRITAIN. PO6 3FE

DESIGNER: COBRA COFFEE LIMITED

SITE: WOODSIDE LEISURE PARK
WATFORD WD 25 7JZ

TITLE: **LOCATION PLAN**

SCALE AT A3: 1:1250	DATE: 15-12-2023	DRAWN: SL	CHECKED:
DRAWING NO: CC-0119-V1-GF-DR-K-0004	REVISION:		