


Notes:

1. Do not scale this drawing.
2. This drawing is to be read in conjunction with construction notes within drawing TPY-PM-DRG-02.
3. Existing pipework from House 2 to Manhole 2 (MH 2) to be sealed and disconnected from MH 2. Redundant holes into MH 2 to be sealed.
4. New pipework to run under or over existing pipes to achieve required fall.

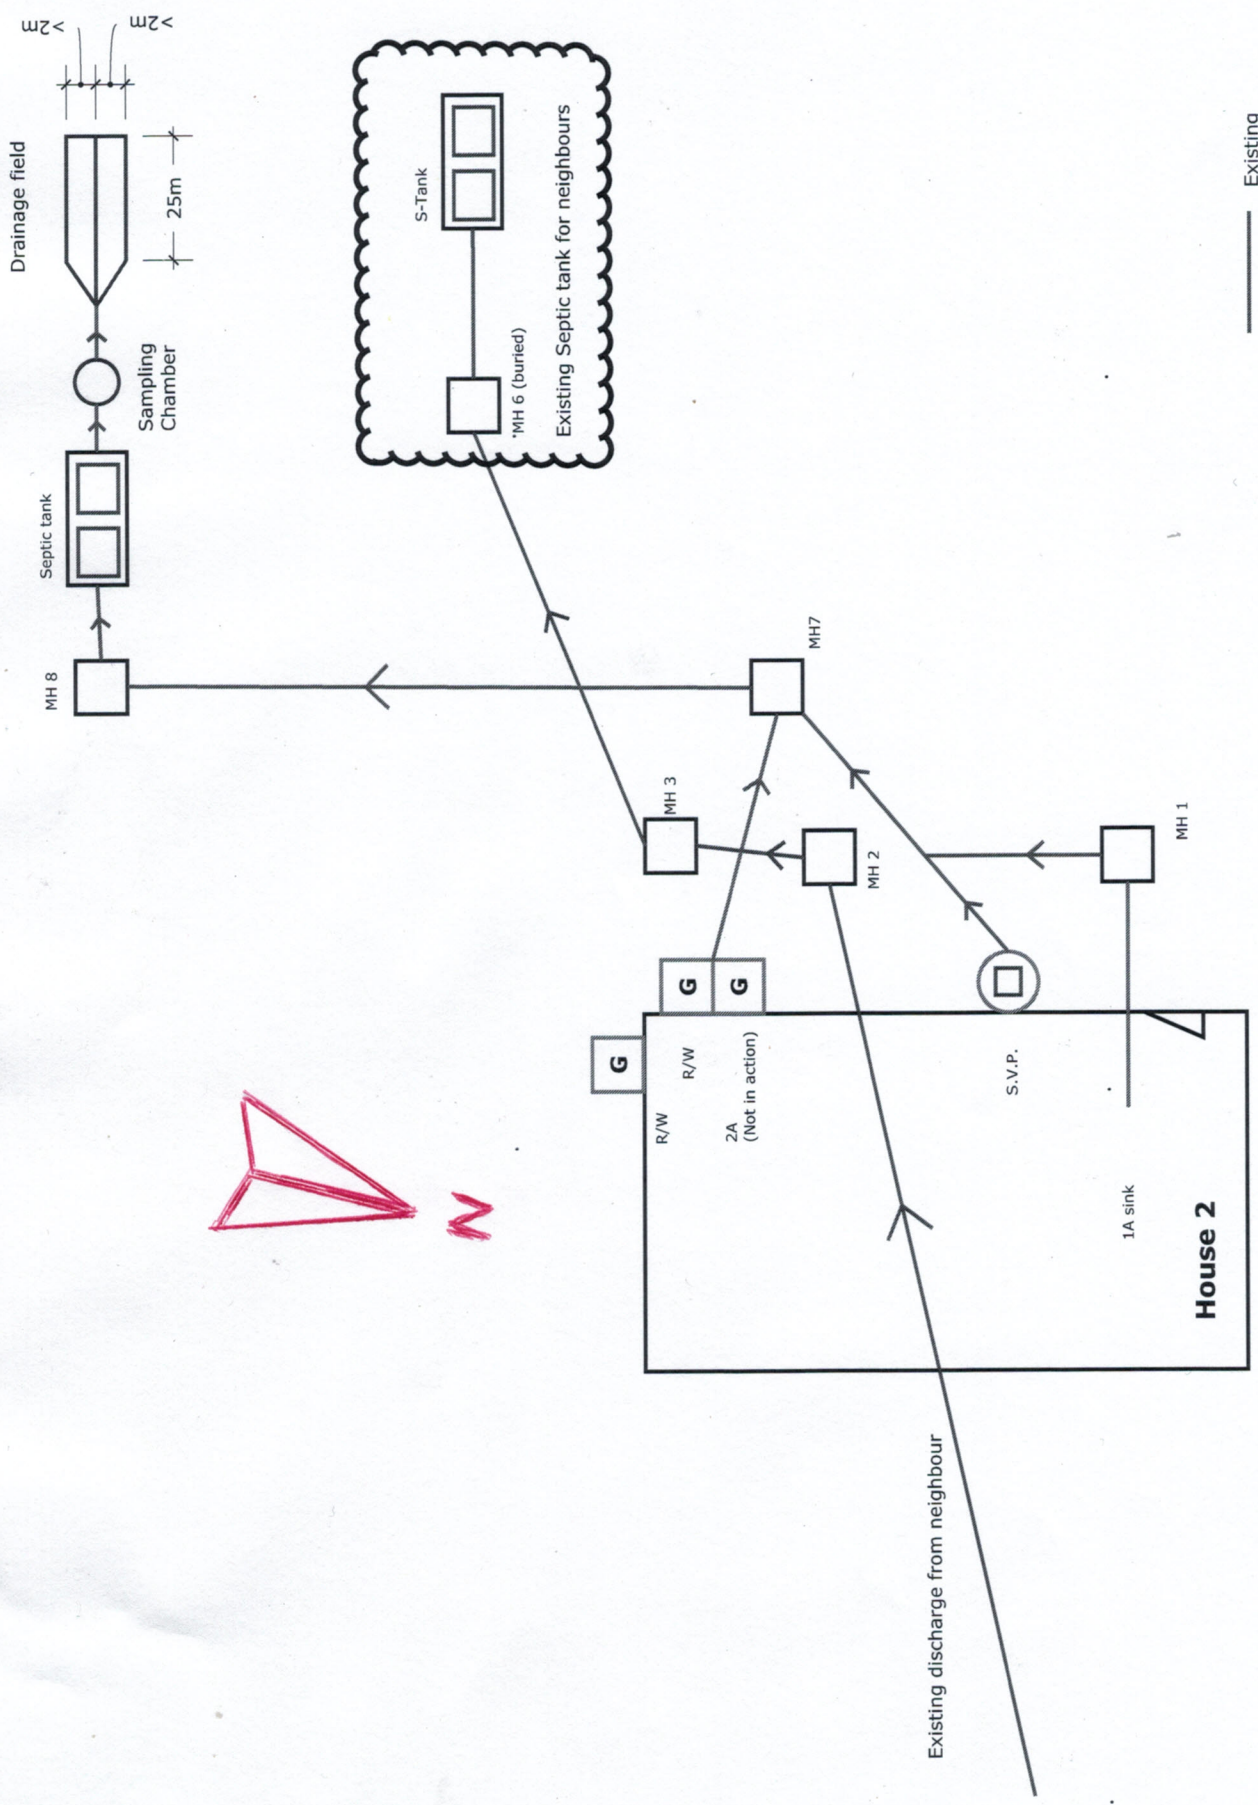

\_\_\_\_\_ Existing  
 \_\_\_\_\_ New

Rev	Date	SH Drawn	PM Check	PM App'd	PM First Issue	Details of Revisions
RO						

Project:  
**Sandbarn 1 and 2, Tarporley**

Drawing Number:  
**TPY-PM-DRG-01**

Sheet No.:  
 -

Revision:  
 RO

Title:  
**Proposed New Foul Waste System**

Scale:  
**For approval**

Drawn	SH	Date	Scale
Checked	PM	02/11/23	NTS
Approved	PH		

**PATRICK MANN & ASSOCIATES**  
 Extreme Loads & Structural Risk Engineers

Patrick Mann & Associates Ltd  
 Catton Hall, Bradley Lane  
 Frodsham, Cheshire, WA6 7EX, UK  
 www.pmaatltd.co.uk

Copyright: Patrick Mann & Associates Ltd