
SHOP COUNTER BEDROOM J3995 JOUNGE J395 GARAGE GARAGE

<u>00 - Ground Floorplan</u>



<u>01 - First Floorplan</u>

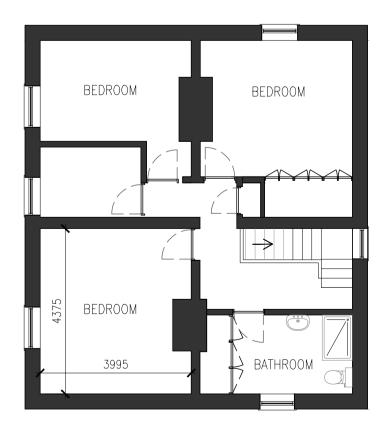




Mr Greaves 1 Chequer Lane Upholland WN8 0DA

Client

Sharp Curve Ltd www.sharpcurve.co.uk

info@sharpcurve.co.uk

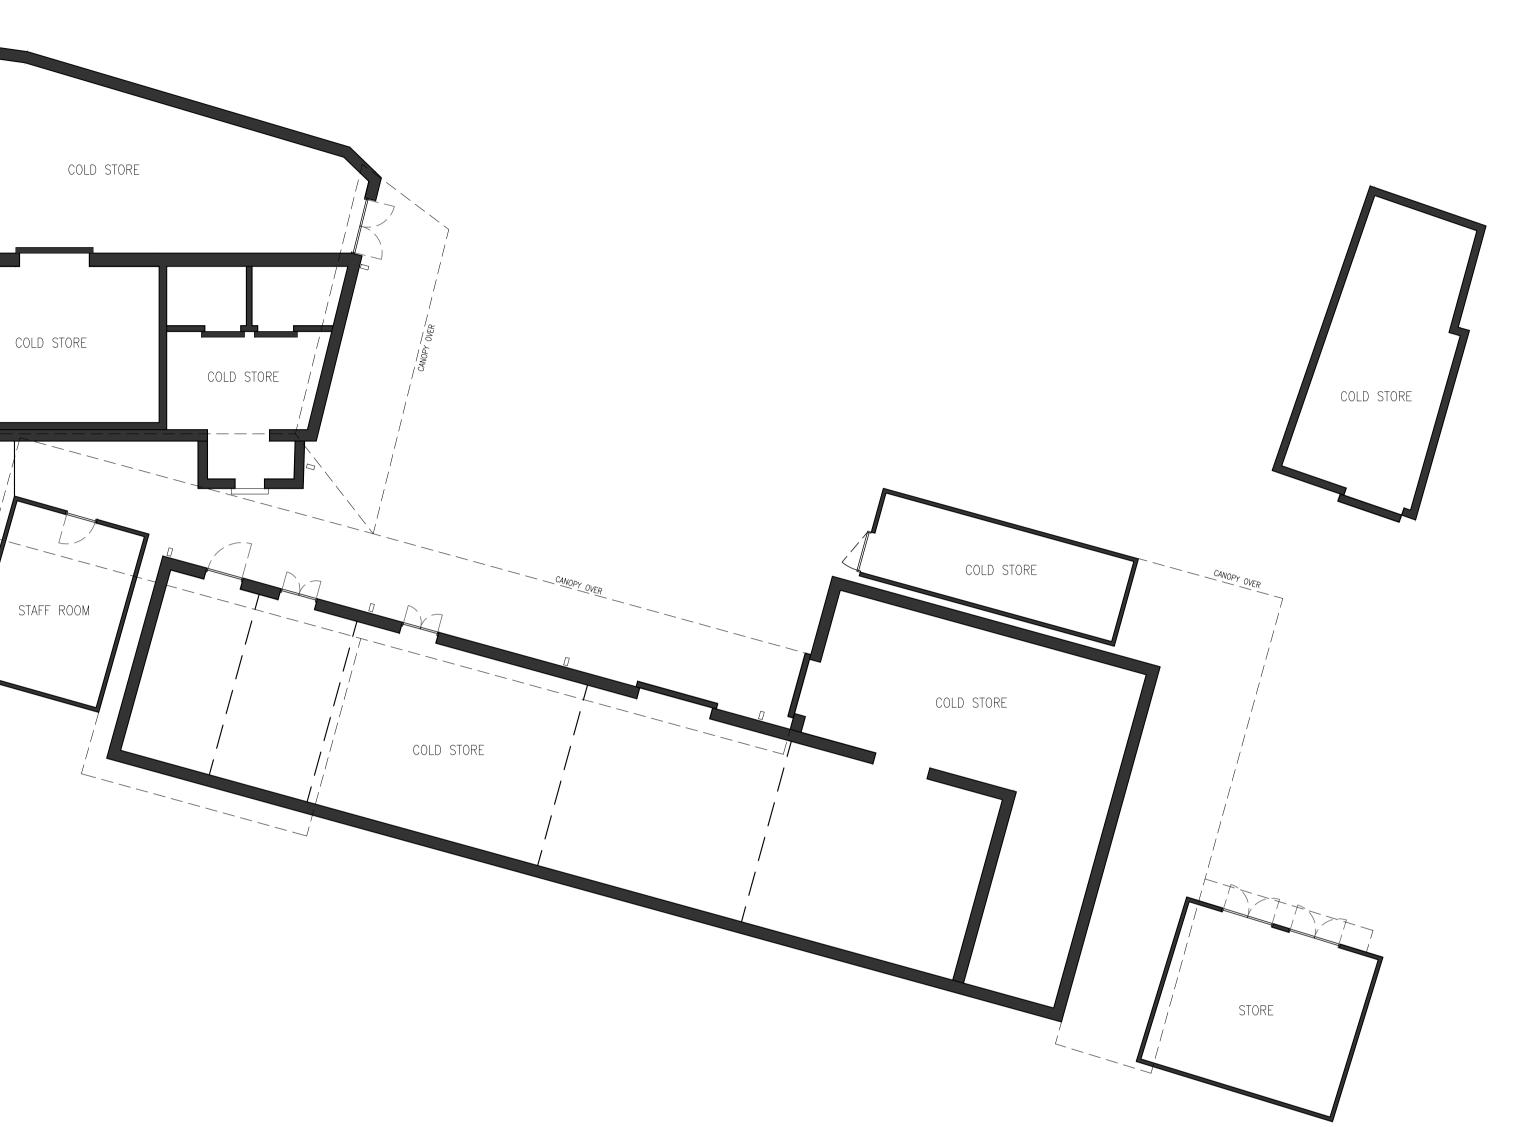


Project	Date D 16/10/2023	esigner KM	Drawn By KM
Drawing Title	Scale Si 1:100	ze A1	File Ref
EXISTING FLOORPLAN & ELEVATIONS 003	Drawing No 364SAAGB04-003		Rev 01

ON	DRN	СНК	DATE

ALL DIMENSIONS ARE GUIDES ONLY AND IT IS THE CONTRACTOR'S RESPONSIBILITY TO CHECK ALL MEASUREMENTS ON SITE PRIOR TO OR DURING THE COURSE OF CONSTRUCTION. THE CONTRACTOR IS TO BE RESPONSIBLE FOR ALL SETTING OUT. ANY DISCREPANCIES TO BE REPORTED BEFORE ANY WORK COMMENCES. SHARP CURVE LTD SHALL NOT BE LIABLE FOR THE USE OF DRAWINGS FOR ANY REASON OTHER THAN FOR WHICH THEY ARE PREPARED.

THIS DRAWING IS PROTECTED UNDER COPYRIGHT AND AT NO TIME MUST ANY PORTION OF THIS DRAWING BE REPRODUCED OR COPIED IN ANYWAY WITHOUT THE PERMISSION OF SHARP CURVE LTD.

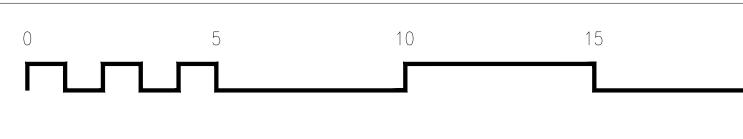

20m