

NOTES

Do not scale from this drawing. Only figured dimensions are to be taken from this drawing.

The contractor must verify all dimensions on site before commencing any work or stop drawing.



The contractor must report any discrepancies to design by pod Ltd before commencing work. If this drawing exceeds the quantities taken in any way, design by pod Ltd is to be informed before the work is initiated.

Ordinance Survey information is used on design by pod Ltd drawings. design by pod Ltd is not responsible for the accuracy of dimensions relating to any Ordnance Survey data, or against the Boundary of the nearest highway.


Work within The Construction (Design and Management) Regulations 2015 is not to start until a Health and Safety Plan has been produced.

Copyright: © design by pod Ltd

This drawing is Copyright and must not be reproduced in any format or media without written verbal consent of design by pod Ltd

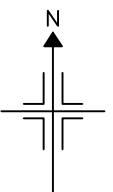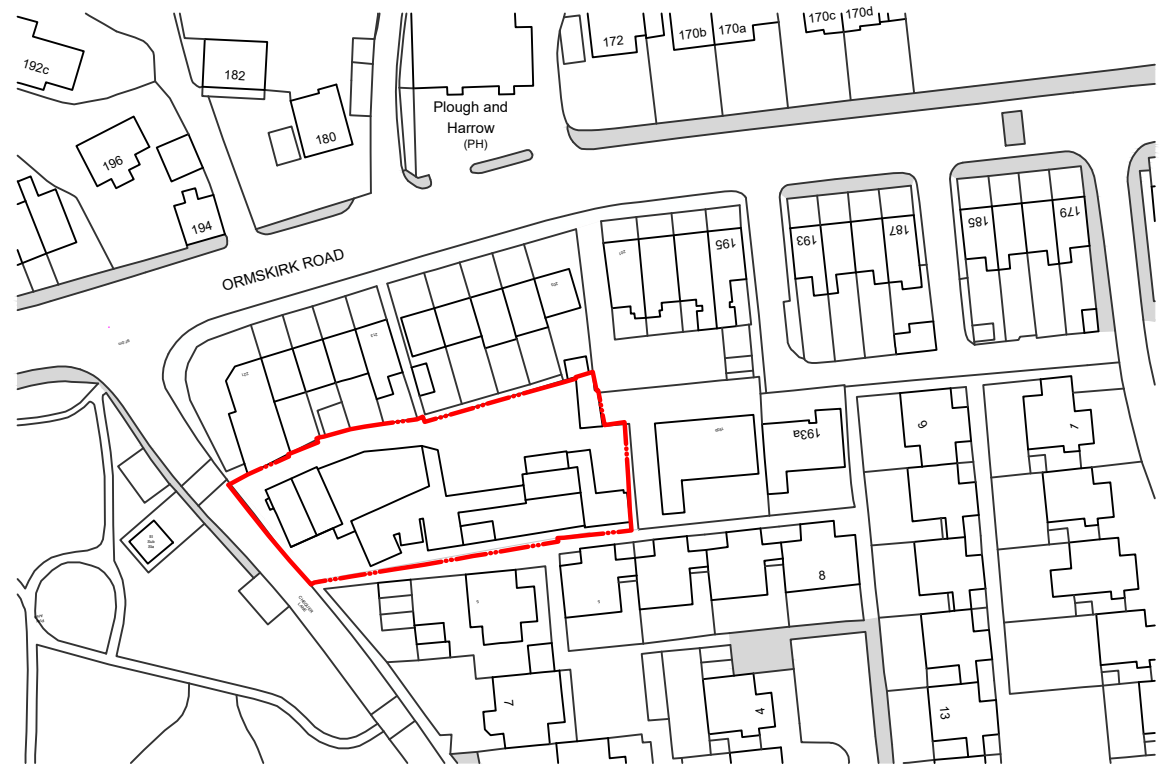

1:1250

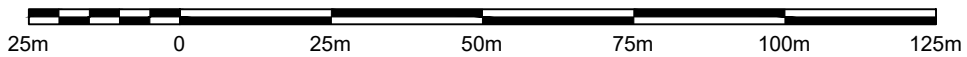

design by pod

99 galgate/barnard castle/
county durham/dl12 8es
e: andy@designbypod.co.uk
tel: 01833 696 600
web: www.designbypod.co.uk

PROJECT: Chequer Lane, Upholland		
DRAWING TITLE: Proposed Site Location Plan		
CLIENT: GREAVES	DWN BY: JG	DATE: 07/23
STATUS: PLANNING	CKD BY: AD	REVISION:
SCALE: 1:1250	SHEET SIZE: A4	
PROJECT NO: 86D-GRE	DRAWING NO: 1001	