


0 10 20 30 40 50m

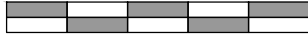

Scale 1:1250

NOTES

AEWTP046

- All dimensions and levels are to be checked on site.
- Any discrepancies are to be reported to the architect before any work commences.
- This drawing may be scaled for planning purposes only.
- This drawing shall not be reproduced without express written permission from AEW.
- Title overlay drawings and ownership boundaries are produced using all reasonable endeavours. AEW cannot be responsible for the accuracy or scale discrepancy of base plans supplied to them.
- All works are to be undertaken in accordance with Building Regulations and the latest British Standards.
- All proprietary materials and products are to be used strictly in accordance with the manufacturers recommendations.


CDM 2015

Client notified of duties: **At Annual Review Meeting**
Principal Designer: **Bernard Sims Associates**

Unless noted below, all known hazards have been highlighted on the drawing:

Application Boundary Indicated Thus:

Application Area	591m ²
------------------	-------------------

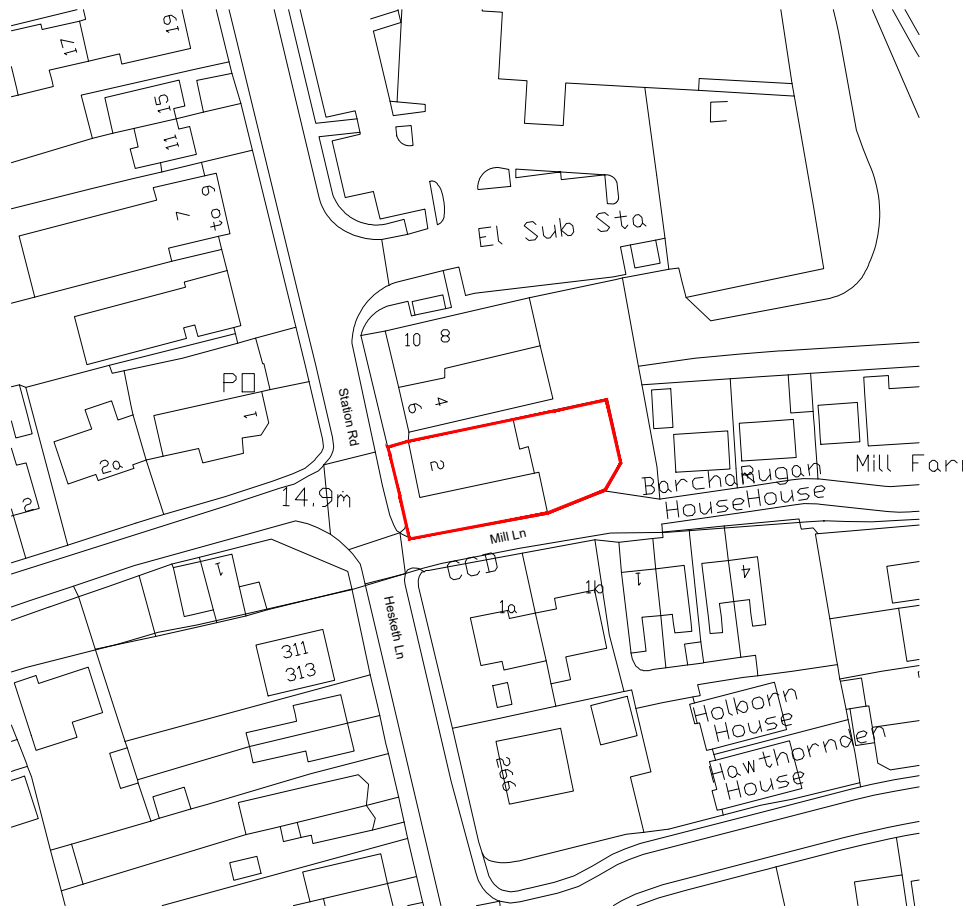

OS Reference: Crown Copyright and database rights 2023. OS 100031961 National Map Centre. Purchased 09/03/2023 1 year licence.

B	13/12/2023	GH	AL
Drawing updated to suit drawing stage			
A	11/08/2023	WG	AL
Boundary updated following planning consultant comments			
-	03/07/2023	AL	TSS
Initial issue			

REV	Date	Drawn by:-	Checked by:-
-----	------	------------	--------------

Status	Purpose of Issue
S2	For Approval

drawing stage **Stage 4b - Advertisement**

client **Domino's Pizza Group**

project	store
2 Station Rd, Hesketh Bank, Preston, PR4 6SN	PJ005400

drawing title **Location Plan**

date	29/06/2023	drawn	AL
scale@A4	1:1250	checked	TSS

Location Plan

Rev **B**

Job No **13351-AEW-PJ005400-XX-DR-0005**

aew architects
0161 214 4370
www.aewarchitects.com

