
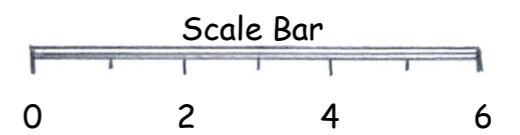


Lodge Specification notes:
 This unit is a pre fabricated home that arrives in several pieces and would be assembled on site. The Lodge would seek to replace the existing dwelling known as Perternel that was damaged and removed following storm damage. The lodge would be connected to existing services

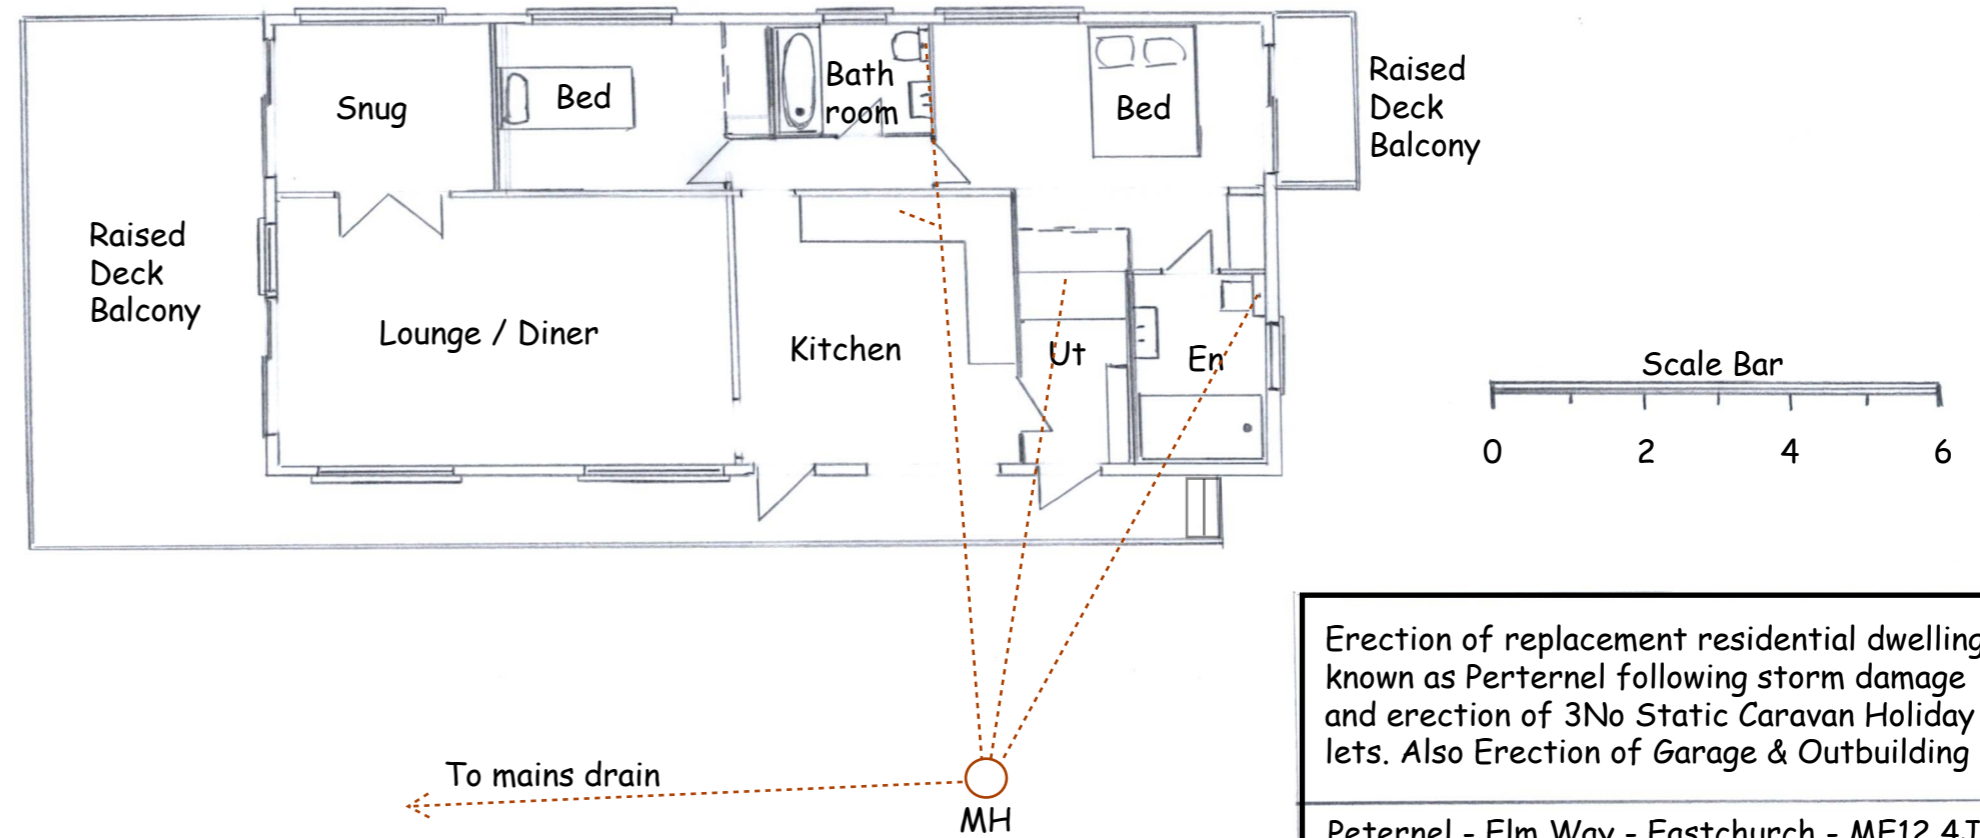

Erection of replacement residential dwelling known as Perternel following storm damage and erection of 3No Static Caravan Holiday lets. Also Erection of Garage & Outbuilding	
Peternel - Elm Way - Eastchurch - ME12 4JP	
Replacement Dwelling (lodge) Layout plan	
Drawing Number - CB-008	
Scale 1:100 @ A3	Drawn By: CB CB Planning 07180 432 681
Date: 30-11-23	