

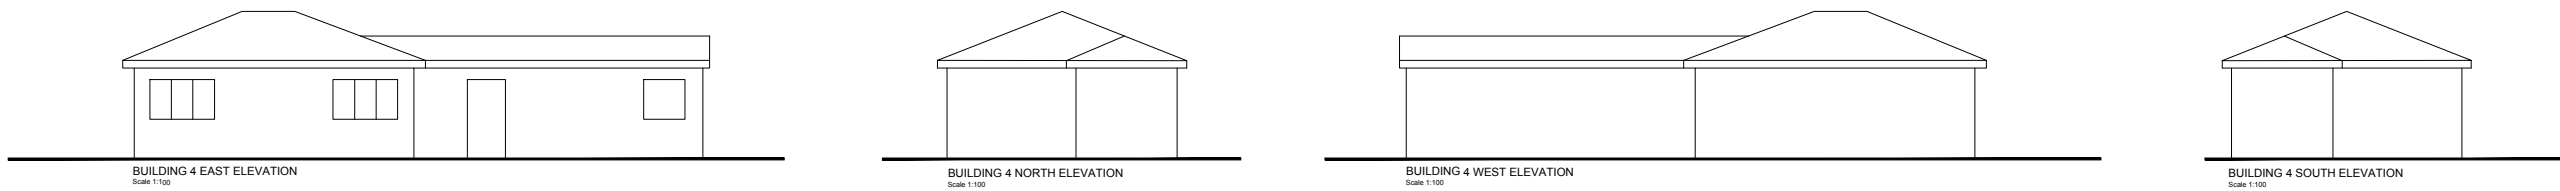
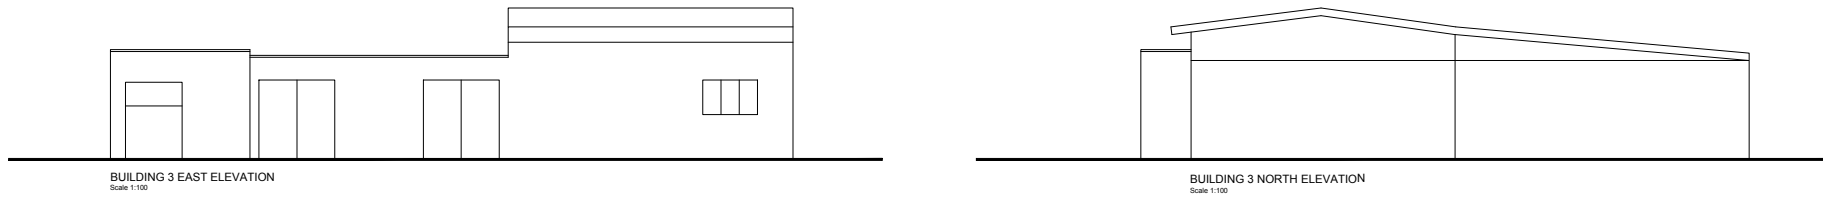
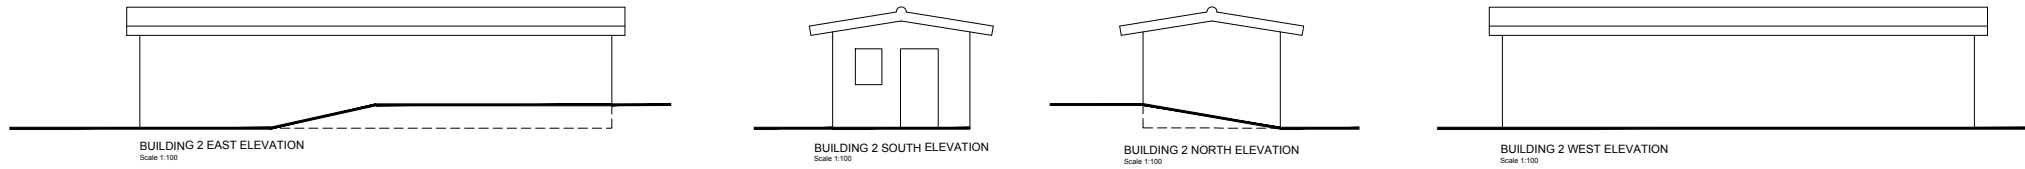


Notes:
 Do Not Scale. Use only figured dimensions.
 All dimensions to be checked on site prior to construction.
 Any discrepancies to be notified to the architect.
 All Copyright Reserved to **Haskins Designs Ltd.**

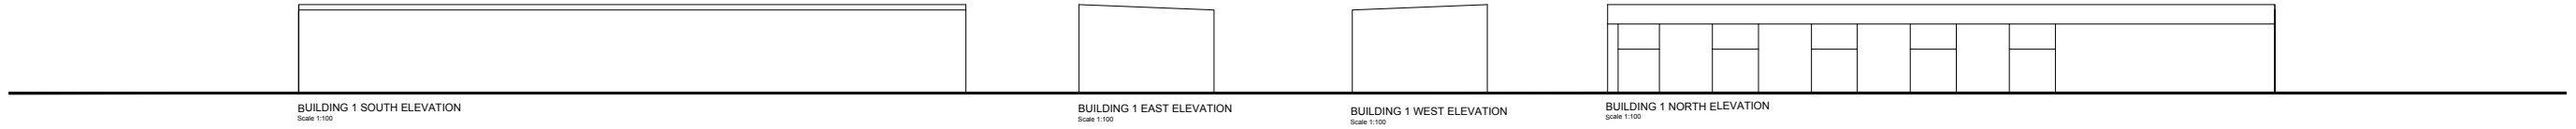

EXISTING BUILDING ELEVATIONS
 Scale 1:200

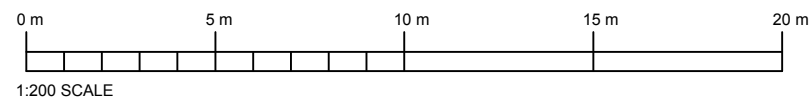

Rev	Date	Comments

PLANNING

Client	Project The Drive London Road West Kingsdown Kent TN15 6EJ	 <small>The Civic Centre, St Mary's Road, Swanley, Kent, BR8 7BU. Phone: 01322 479561 Mobile: 07802 182202 info@haskinsdesigns.co.uk Website: haskinsdesigns.co.uk</small>	
Title Existing Building Elevations	Project No. 248	Scale 1:200 @ A3	Drawn RL Check
	Drawing No. 248-EX-02	Revision	Date Feb 2022