
 
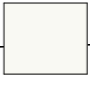

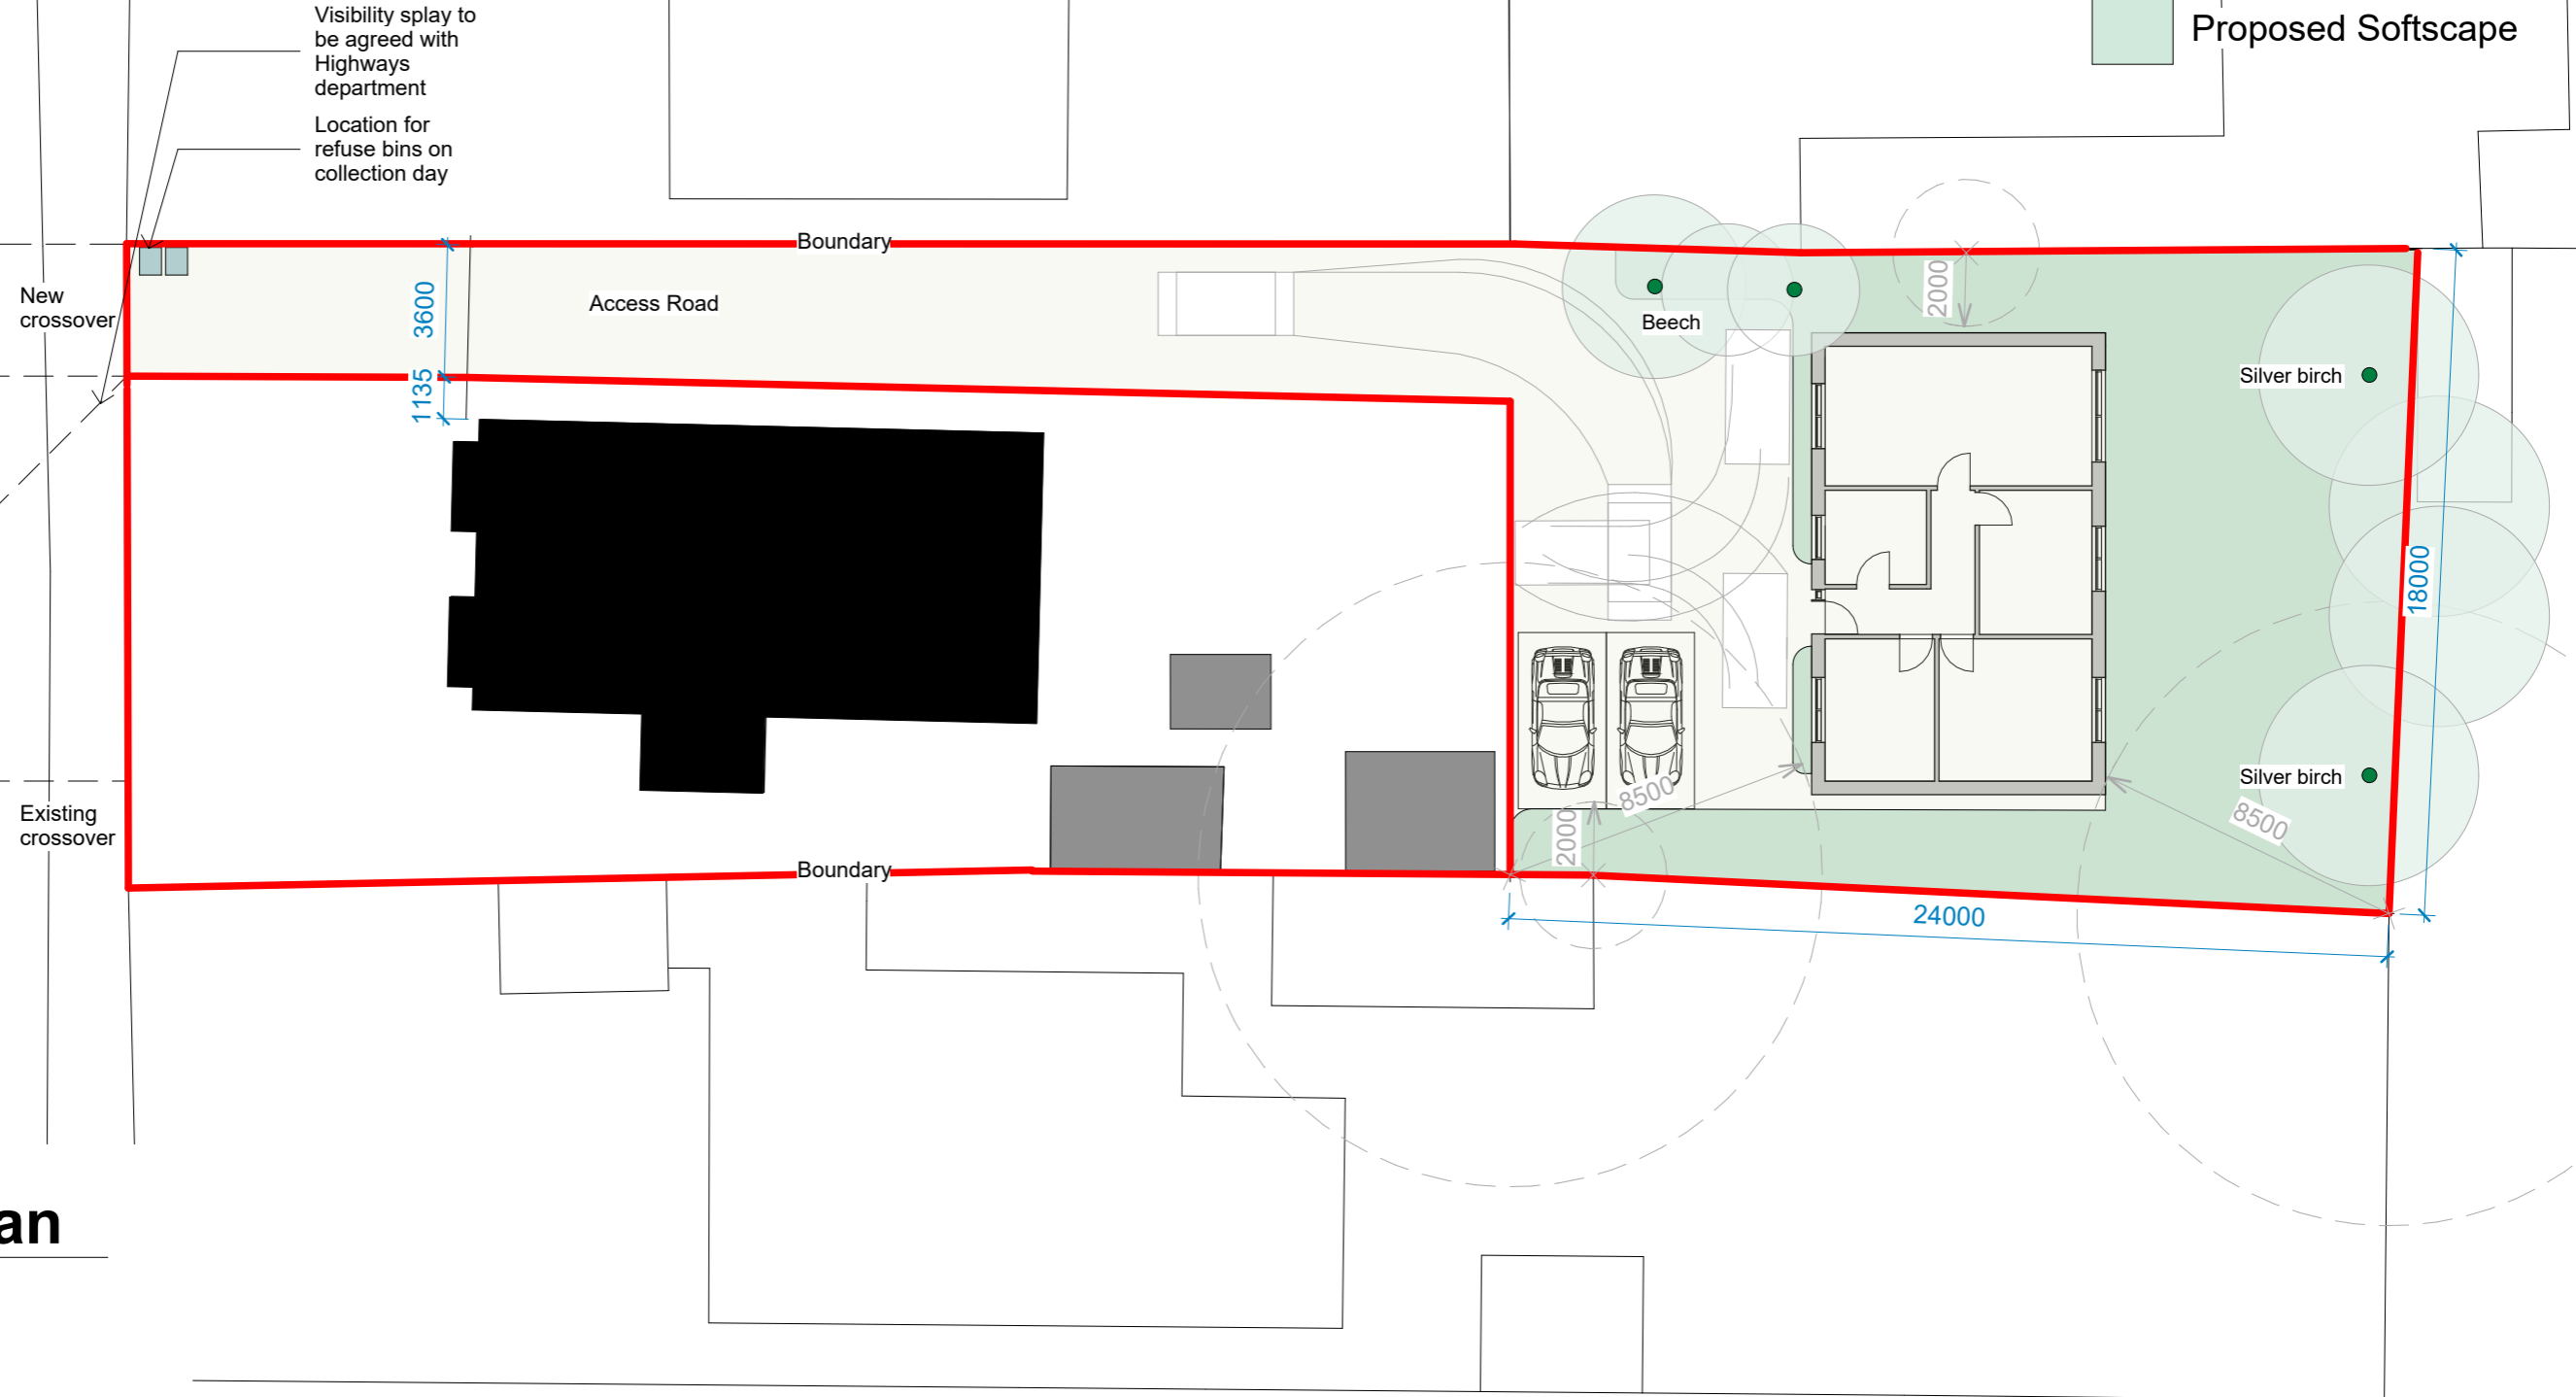


Do not scale from this drawing
all dimensions to be checked on
site. Use figured dimensions only.
The general contractor is
responsible for checking all
dimensions on site
The architect is to be informed of
any discrepancy.


-  Existing main dwelling
-  Existing outbuildings
-  Proposed Hardscape
-  Proposed Softscape

Southfields Road




Ground Plan

1 : 200

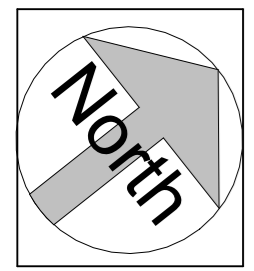

No.	Description	Date



J Callaway Architect

PURPOSE OF ISSUE
PLANNING

callawayjc@gmail.com

PROJECT
20 Southfields Road

SHEET
Proposed Block Plan

CLIENT
Mr McCarthy

Date 01/12/23	Project number 110	Scale (@ A3) As indicated
Drawn by JC	DRAWING NUMBER A300	REV