

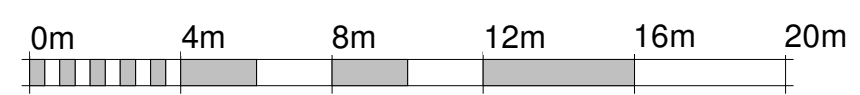


ST JOHN'S ROAD

1 Block Plan / Existing
1 : 200

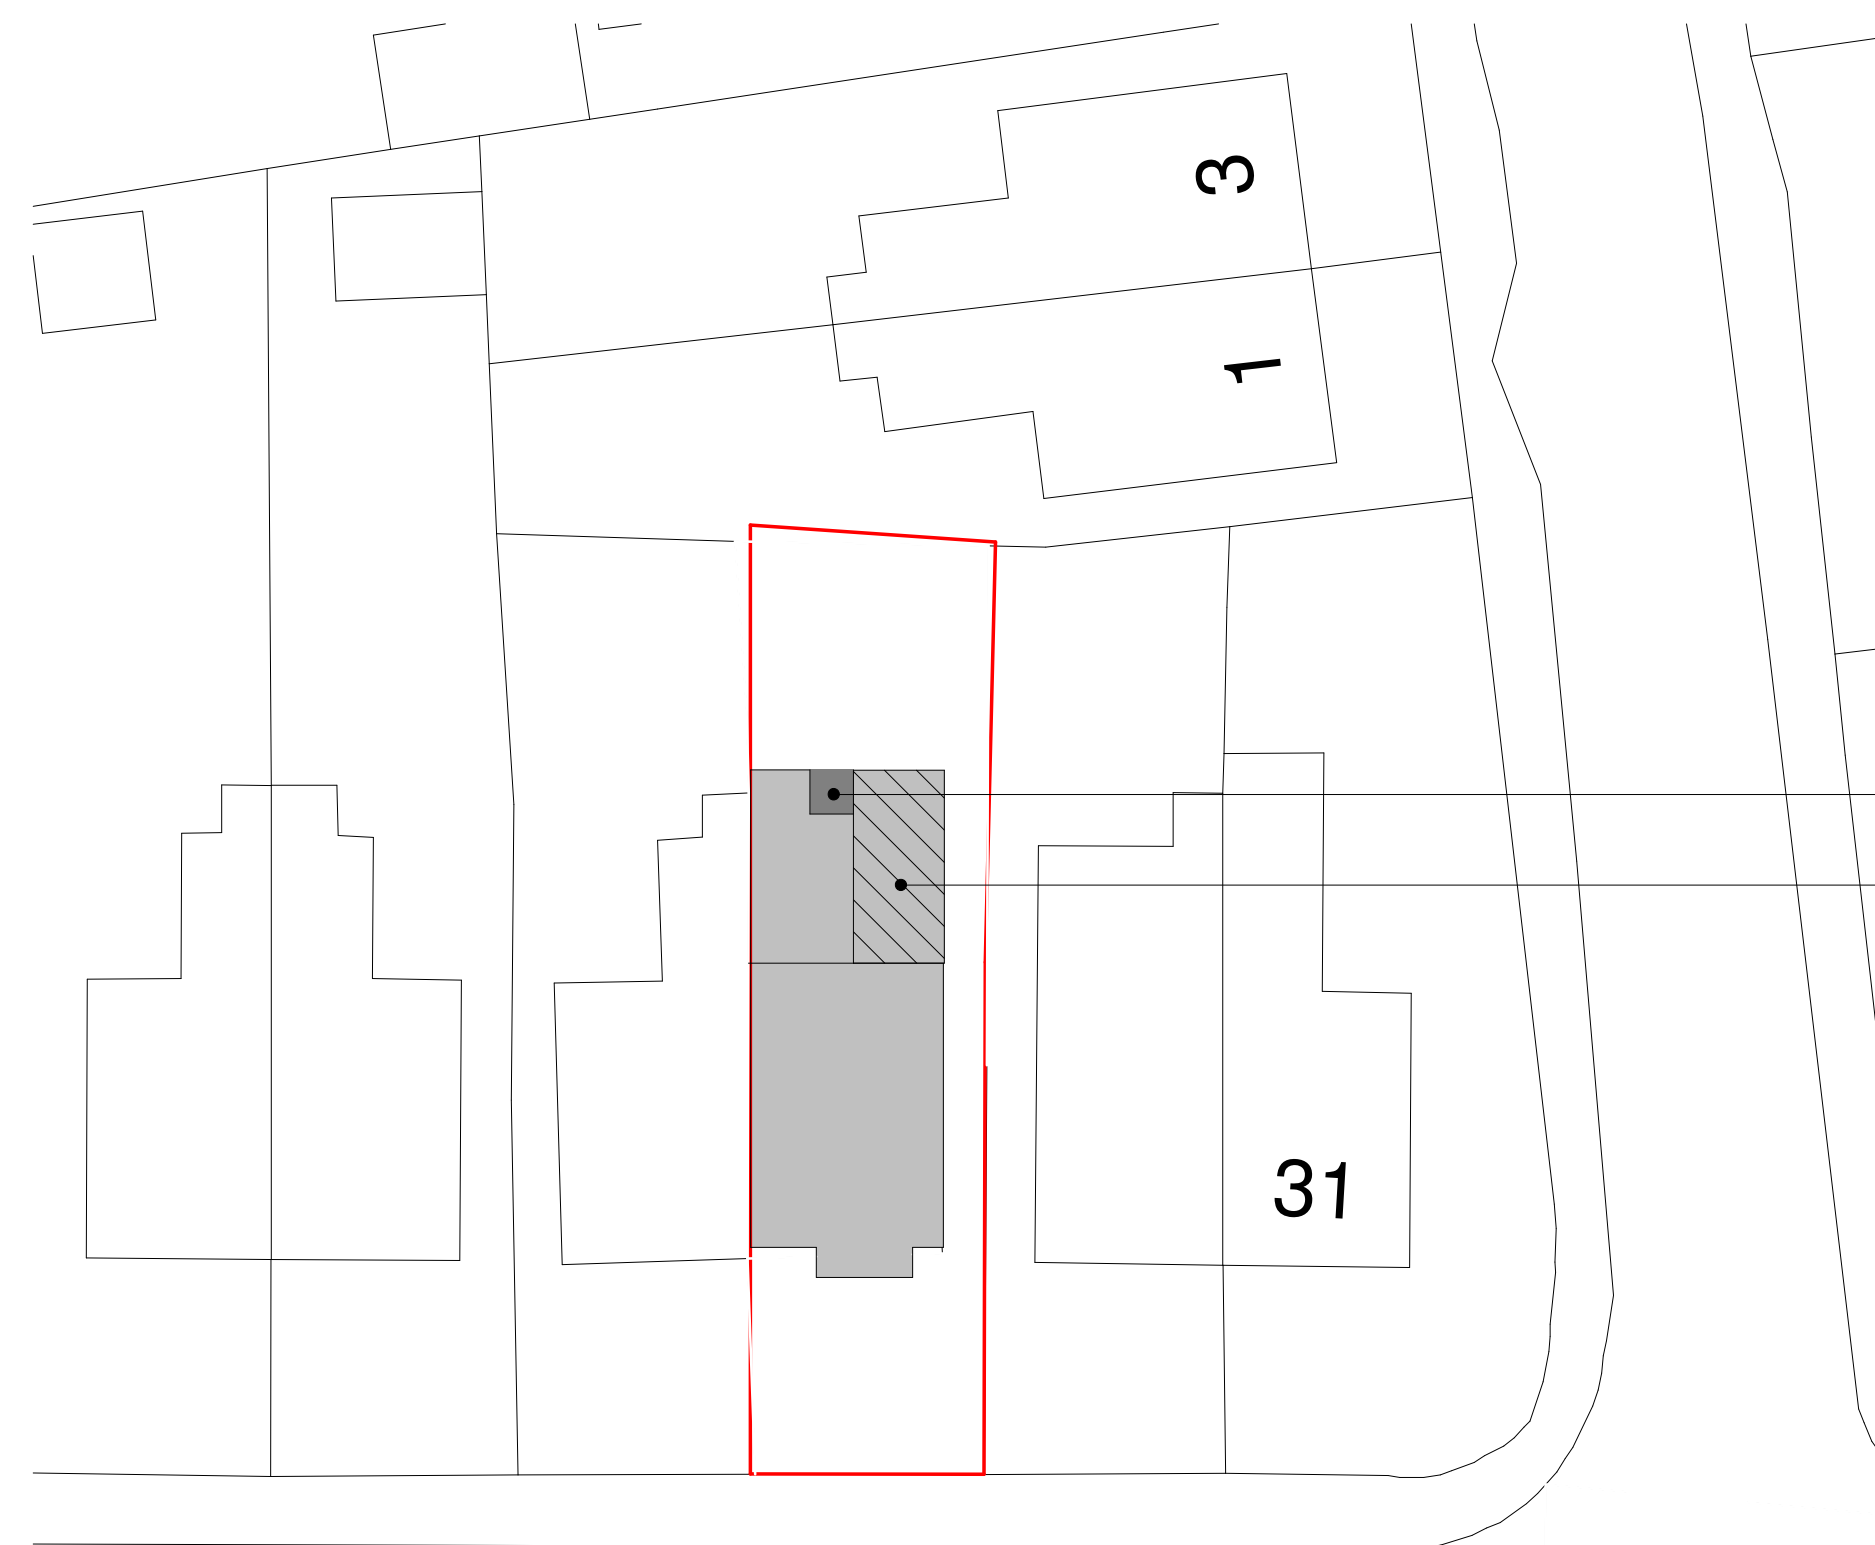

VISUAL SCALE 1:200 @ A1

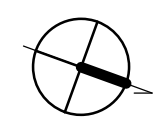

ST JOHN'S ROAD

2 Block Plan / Proposed
1 : 200

proposed ground floor extension
ground floor extension as approved under 23/02992/PAE

1. Drawings produced are for planning and Building Regulations approval only and may not cover all elements required to ensure project completion.
2. All dimensions to be checked on site by contractor.
3. Any discrepancies with drawings/specifications to be raised and clarified with Sevenoaks Plans Ltd.
4. All workmanship and materials to comply with current British/European Standards, Codes of Practice & manufacturers instructions.
5. The copyright is retained by Sevenoaks Plans Ltd.

Status
Planning

No.	Description	Date



Tel: 01732 240 140
admin@sevenoaksplans.com
www.sevenoaksplans.com

Mr & Mrs Tema
27 St Johns Road
Sevenoaks
TN13 3LR

Block Plans

Project number 1433

Date 30.11.2023

Drawn by AB

SP 1433-23-PL09

Scale @ A1 1 : 200