



Site Section - West
1:100

Site Section - East
1:100

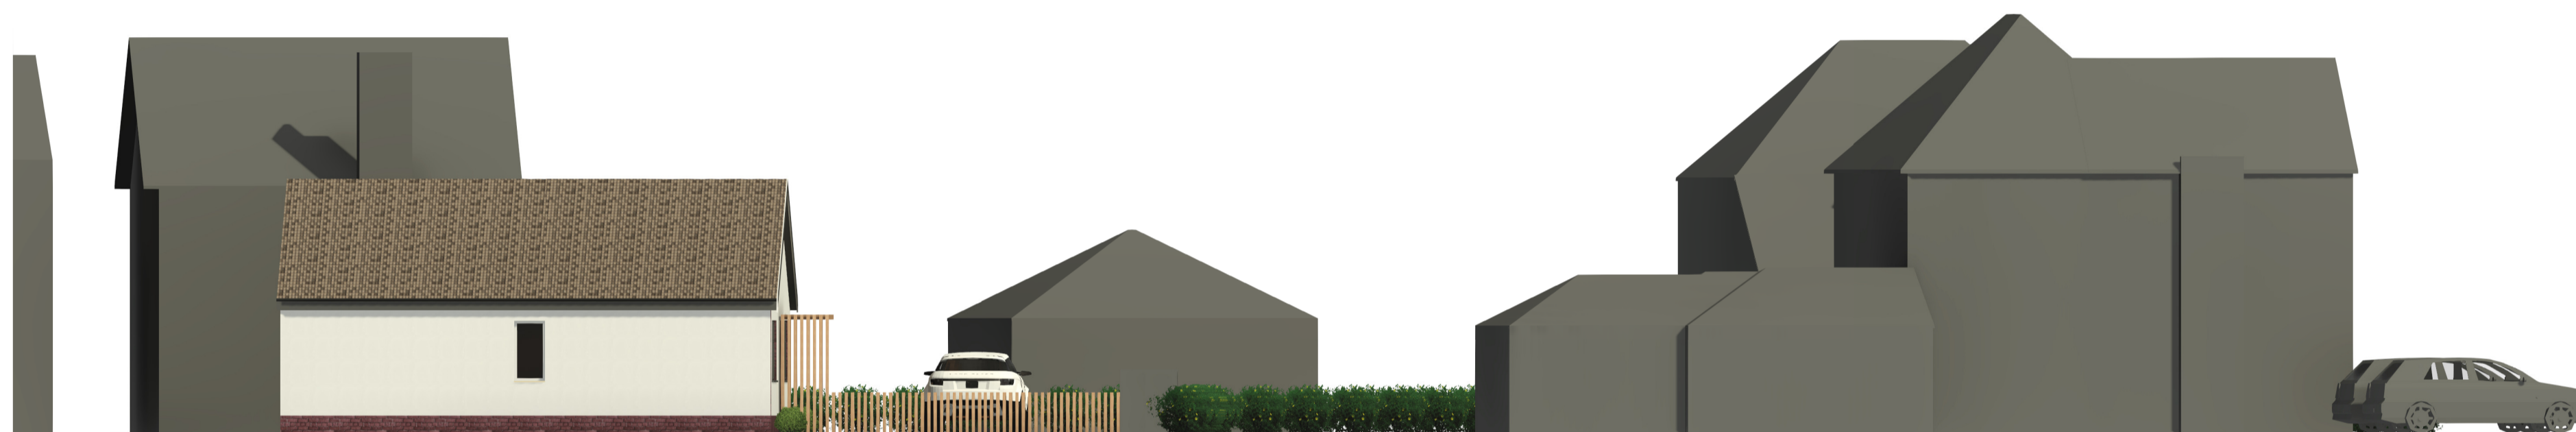

Site Section - North
1:100

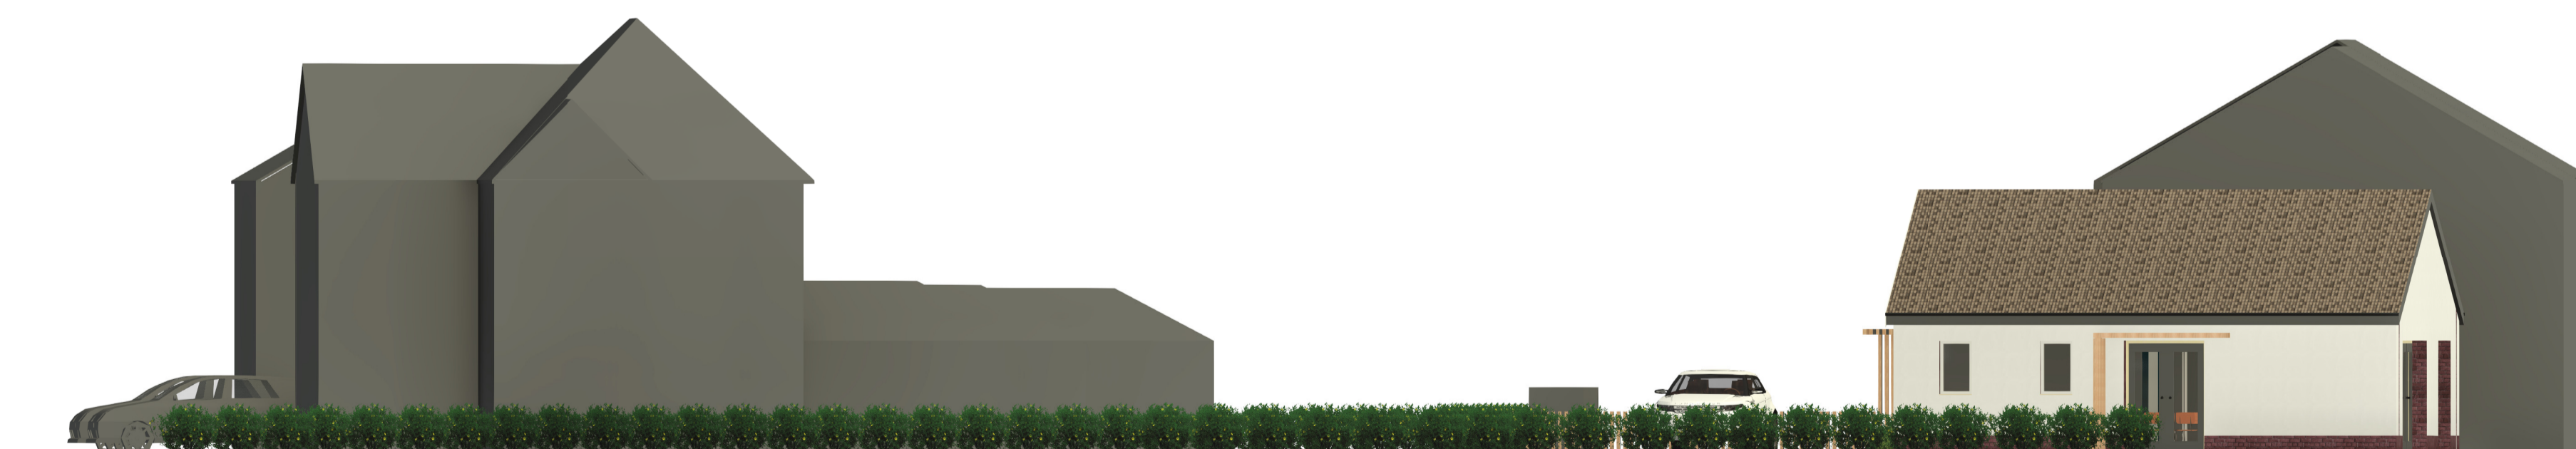

Site Section - South
1:100
0m 2m 4m 6m 8m 10m
VISUAL SCALE 1:100 @ A1

1. Drawings produced are for planning and building regulations approval only and may not cover all elements required to ensure project completion.
2. All dimensions to be checked on site by contractor.
3. Any discrepancies with drawings/specifications to be raised and clarified with Sevenoaks Plans Ltd.
4. All workmanship and materials to comply with current British/European Standards, Codes of Practice & manufacturers instructions.
5. The copyright is retained by Sevenoaks Plans Ltd.

NOT FOR CONSTRUCTION
DO NOT SCALE FROM DRAWINGS

Status
PLANNING (PL)

No.	Description	Date



Tel: 01732 240 140
admin@sevenoaksplans.com
www.sevenoaksplans.com

Mr Hocking
New Build
42 London Road
Sevenoaks, TN13 2UG

Site Sections

Project number **1411**

Date **11.10.2023**

Drawn by **DD**

SP1428-23-PL04

Scale @ A1 **1 : 100**