


Bird Boxes
Bat Tiles
Where required

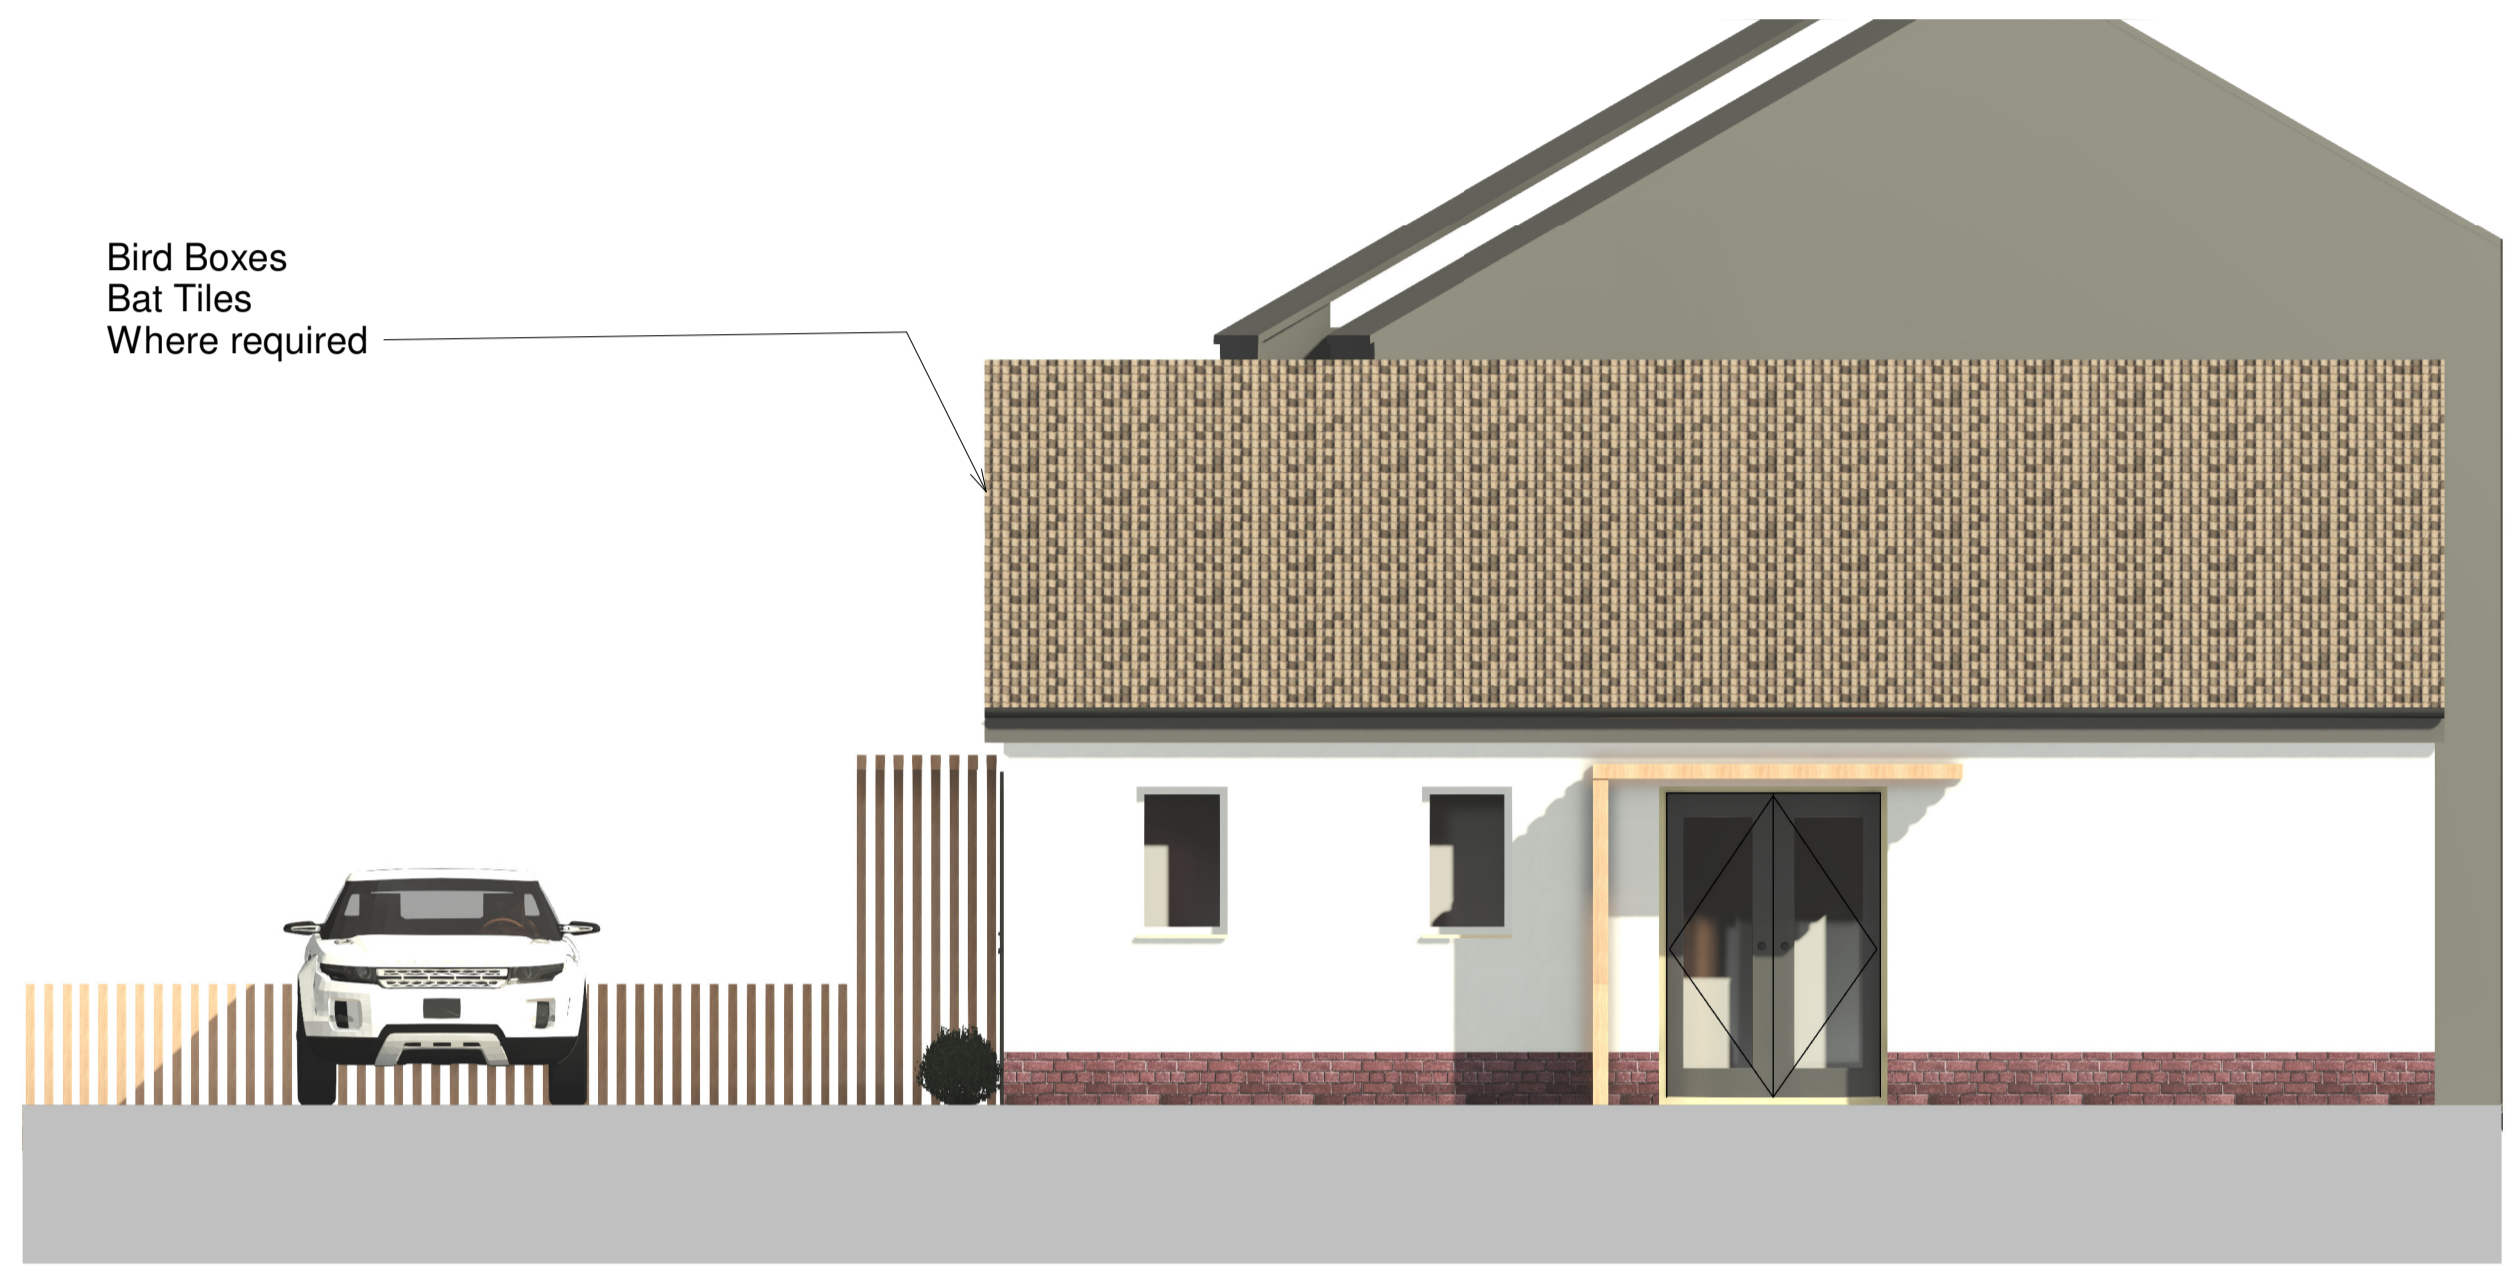

South
1 : 50




East
1 : 50

Cycle Storage



West
1 : 50
0m 1m 2m 3m 4m 5m
VISUAL SCALE 1:50 @ A1

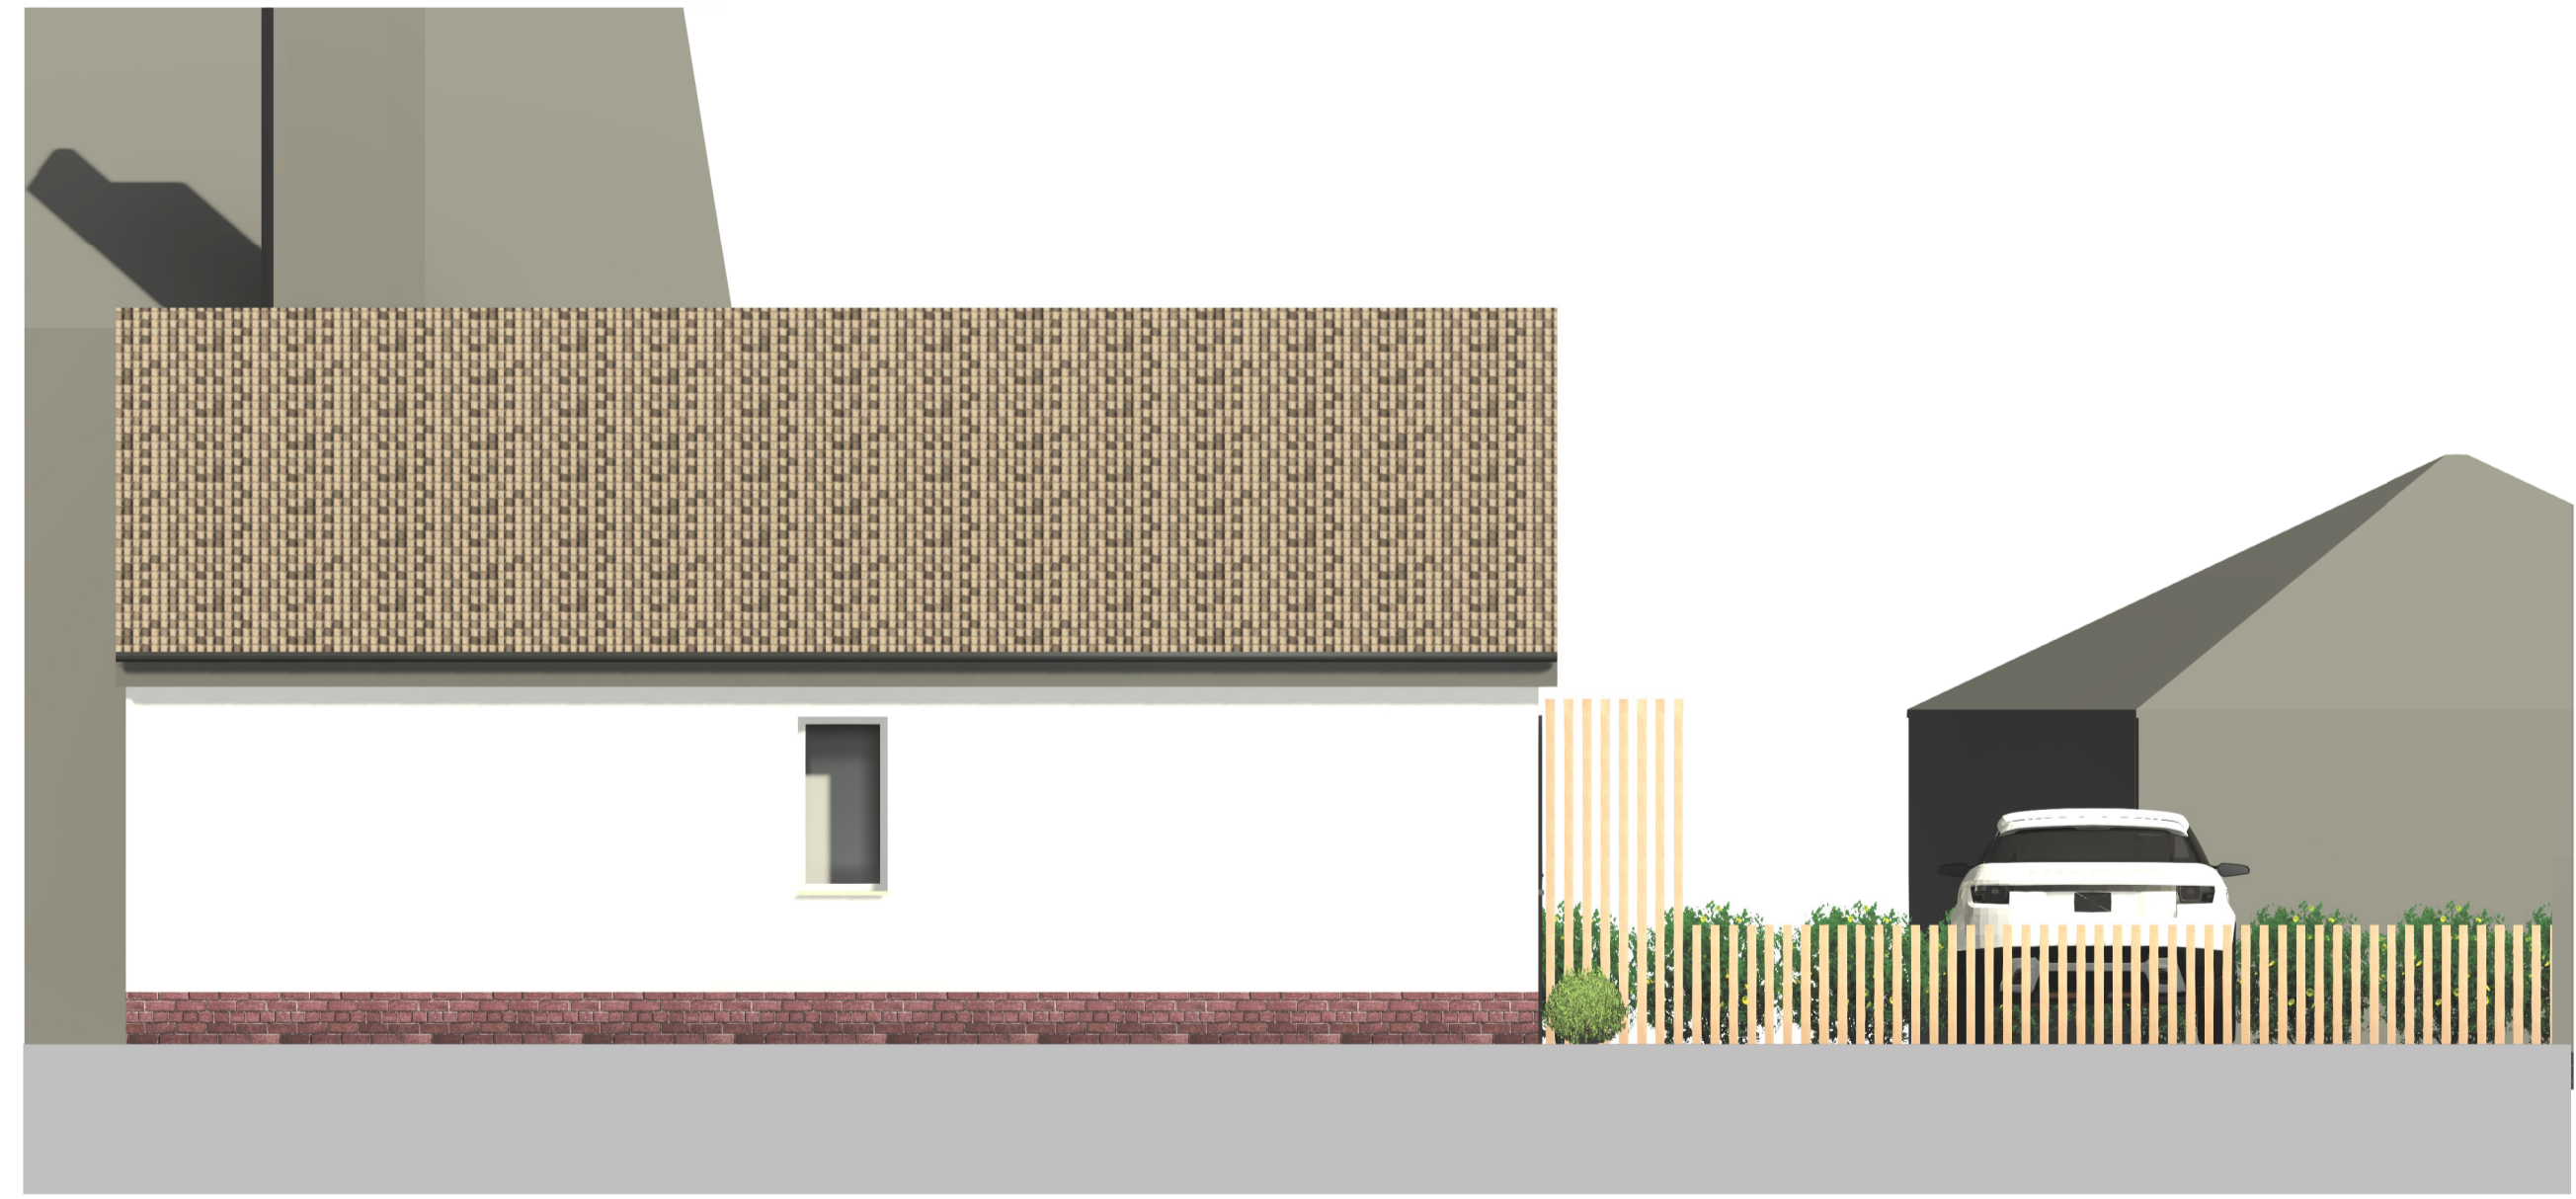

North
1 : 50

1. Drawings produced are for planning and building regulations approval only and may not cover all elements required to ensure project completion.
2. All dimensions to be checked on site by contractor.
3. Any discrepancies with drawings/specifications to be raised and clarified with Sevenoaks Plans Ltd.
4. All workmanship and materials to comply with current British/European Standards, Codes of Practice & manufacturers instructions.
5. The copyright is retained by Sevenoaks Plans Ltd.

NOT FOR CONSTRUCTION
DO NOT SCALE FROM DRAWINGS

Status
PLANNING (PL)

No.	Description	Date



registered
LABC
Partner Authority Scheme



RIBA
Chartered Practice



**SEVENOAKS
PLANS**

Tel: 01732 240 140
admin@sevenoaksplans.com
www.sevenoaksplans.com

Mr Hocking
New Build
42 London Road
Sevenoaks, TN13 2UG

Elevations

Project number **1411**
Date **11.10.2023**
Drawn by **DD**

SP1428-23-PL03

Scale @ A1 **1 : 50**