




**Cross Section - Side**

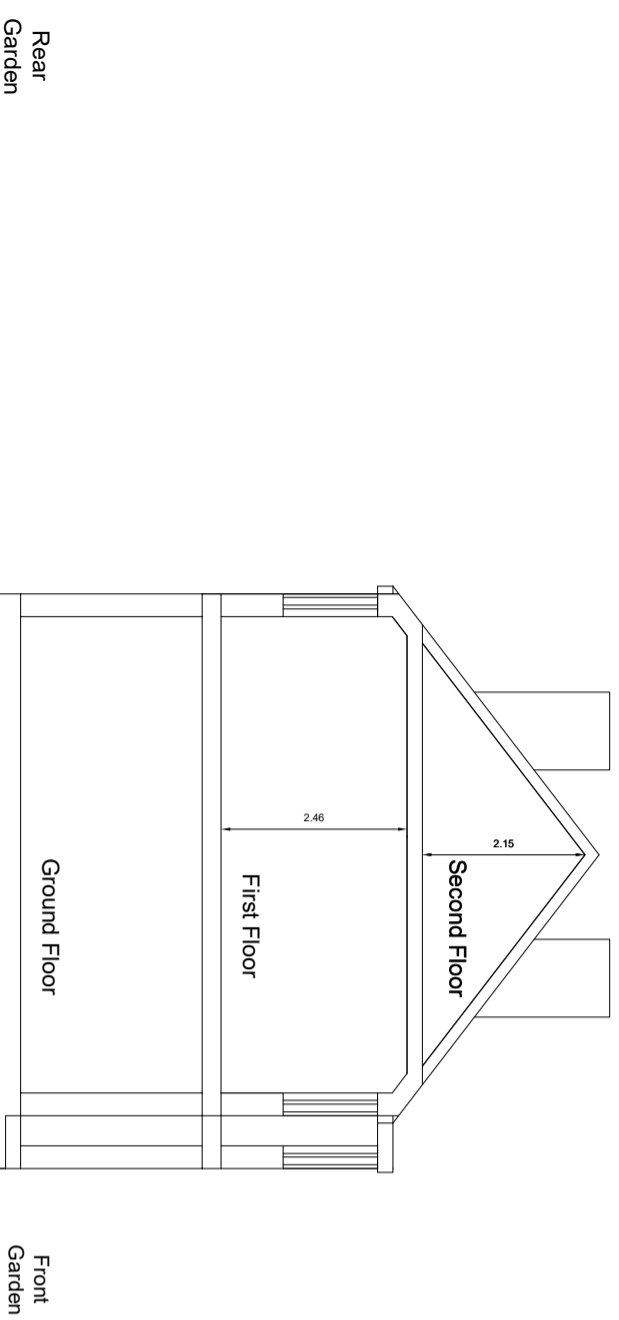

**Elevation - Side**

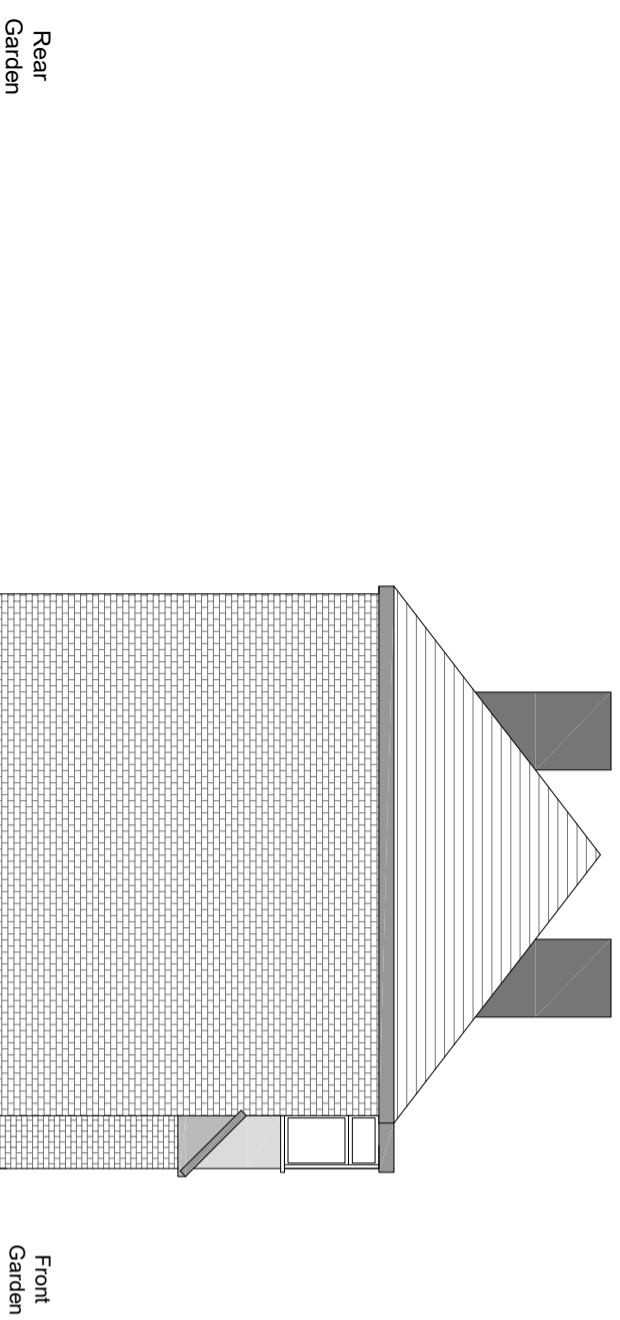


**Elevation - Rear**

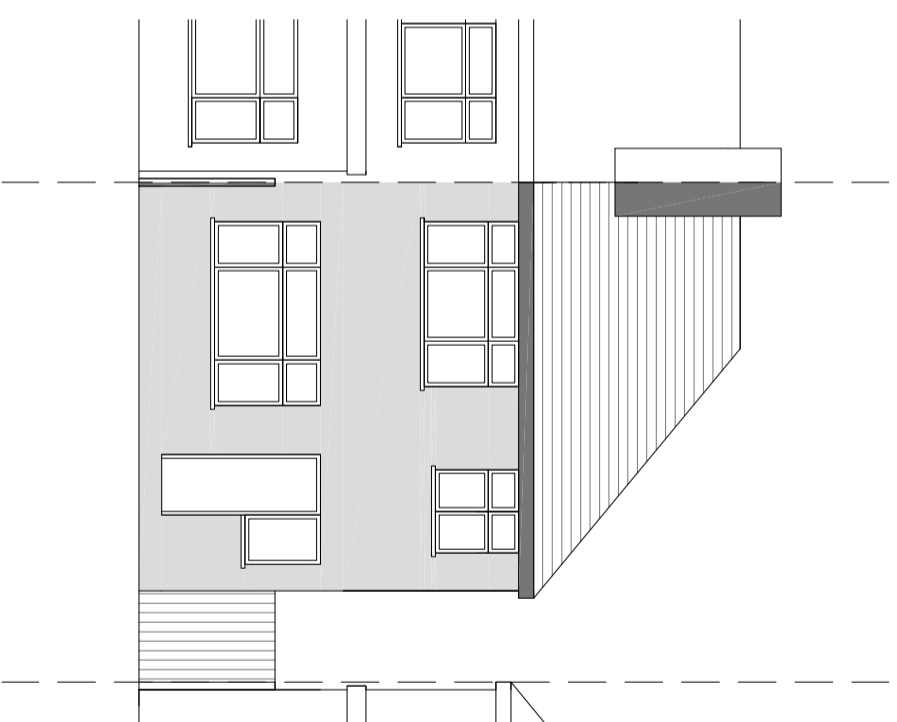

NOTES:

Existing - Elevations

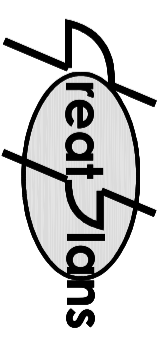


Contacts:  
Tel: 07976 928 789  
E-Mail: joel.gray@greatplans.co.uk

Client:

Location:  
144 Conway Crescent  
Perivale  
Greenford  
UB6

Scale: 1:100 @ A3

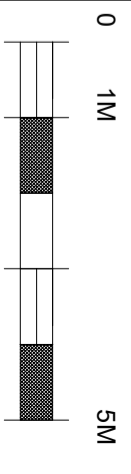

Date: Drawn By:

13-12-23 Joel Gray

Drng No: 02