



Cross Section - Side



Elevation - Rear

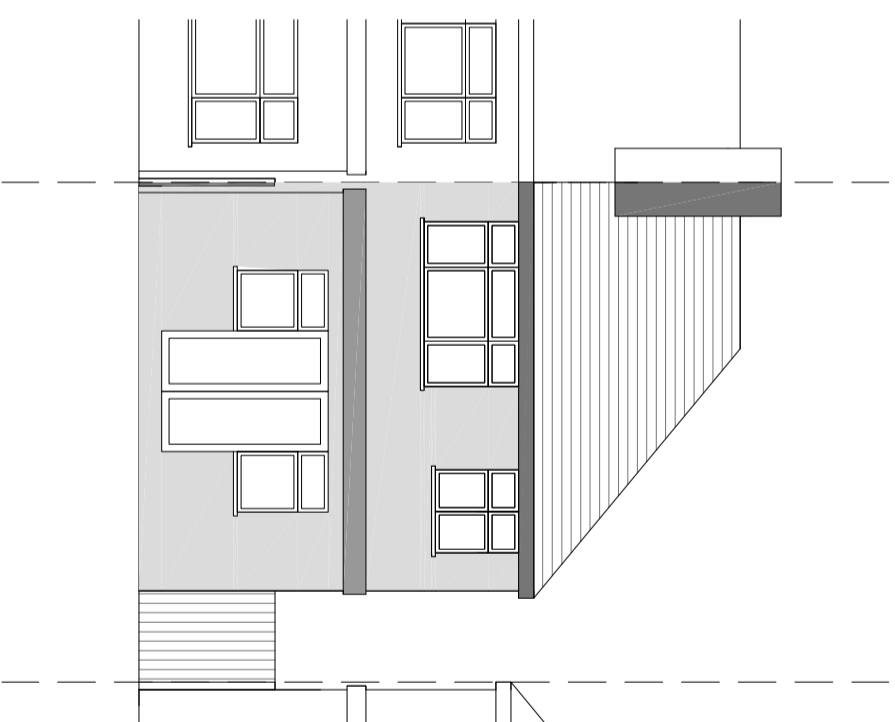


Elevation - Side

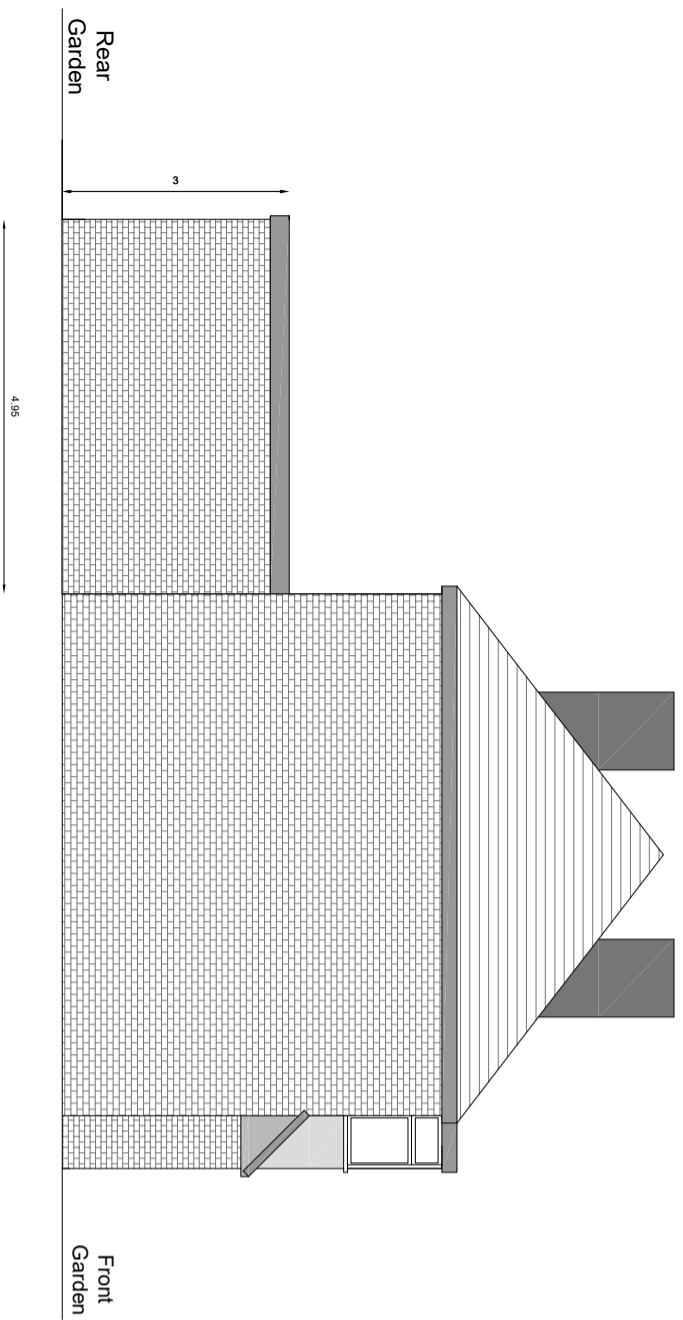

NOTES:

Proposed - Elevations

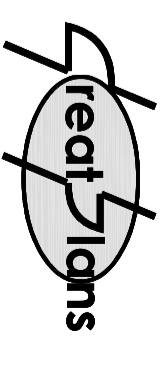


Contacts:
Tel: 07976 928 789
E-Mail: joel.gray@greatplans.co.uk

Client:

Location:
144 Conway Crescent
Perivale
Greenford
UB6

Scale: 1:100 @ A3

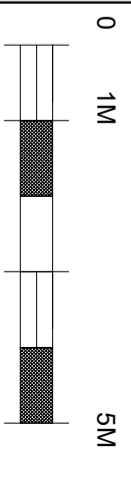

Date: Drawn By:
13-12-23 Joel Gray

Drng No: 04