


PERRYWOOD - SUDBURY

LEGEND


 Application Site Boundary



Site Location Plan

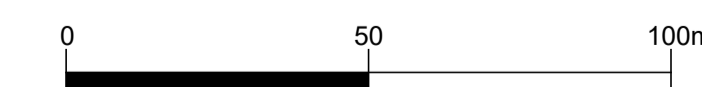

Based upon Ordnance Survey Digital Data with the permission of the controller of Her Majesty's Stationary Office. Licence No:100022432. Crown Copyright PleydellSmithyman Limited.

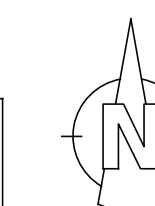

A			
---	--	--	--

Rev.	Notes	A/md	Date

DRAWING STATUS: PLANNING	
PROJECT: PERRYWOOD - SUDBURY	
CLIENT: PERRYWOOD - SUDBURY	
TITLE: Site Location Plan	
DATE: June 2023	SCALE: 1:1250@ A1
DRAWN: gs	CHECKED: RH
DRAWING N°: M18.117(b).D.002	REVISION: -



THIS DRAWING MAY NOT BE USED WITHOUT THE CONSENT OF:
PLEYDELL SMITHYMAN LIMITED
 20a, THE WHARFAGE, IRONBRIDGE, SHROPSHIRE, TF8 7NH.
 TEL: 01952 433211 FAX: 01952 433323
 EMAIL: psl@pleydellsmithyman.co.uk
 WEBSITE: www.pleydellsmithyman.co.uk