

Perrywood Sudbury



LEGEND



Proposed Parking

Phase 1 & 2 Car Park	311 no. spaces
Accessible included	10 no. spaces
Phase 3	99 no. spaces
Accessible included	12 no. spaces

- Phase 1
- Phase 2
- Phase 3

--	--	--	--

Rev.	Notes	A/m'd	Date
------	-------	-------	------


DRAWING STATUS: Planning	
PROJECT: Perrywood Sudbury	
CLIENT: Perrywood Garden Centres	
TITLE: Proposed Phasing Plan	
DATE: Dec 2023	DRAWN: RH
SCALE: 1:1000 @ A1	CHECKED:
DRAWING N°: M18.117(b).D.015	REVISION:



THIS DRAWING MAY NOT BE USED WITHOUT THE CONSENT OF:

PLEYDELL SMITHYMAN LIMITED
20a, THE WHARFACE, IRONBRIDGE, SHROPSHIRE, TF8 7NH.

TEL: 01952 433211 FAX: 01952 433323
EMAIL: ps@pleydellsmithyman.co.uk
WEBSITE: www.pleydellsmithyman.co.uk

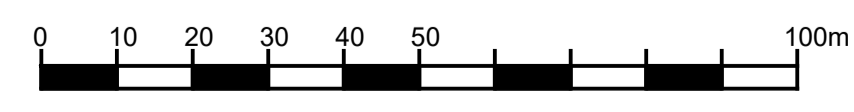

Proposed Phasing Plan

